

STIPULATION FOR REUSE  
THIS DRAWING WAS PREPARED FOR THE PROJECT AND SITE SPECIFICALLY IDENTIFIED. IT IS NOT TO BE REUSED FOR ANY OTHER PROJECT OR SITE WITHOUT THE WRITTEN PERMISSION OF HARRISON FRENCH & ASSOCIATES, LTD. ANY REUSE OF THIS DRAWING FOR ANY OTHER PROJECT OR SITE WITHOUT THE WRITTEN PERMISSION OF HARRISON FRENCH & ASSOCIATES, LTD. IS PROHIBITED.

1911 HWY 34 W  
DILLON, SC 29536  
FRESH KITCHEN LITE REMODEL/  
SHOWER & LAUNDRY ADDITION/  
FREEZER, COOLER & STORAGE  
ADDITION  
PROJECT NUMBER: 03-18-10371

**Loves**  
Travel Stop &  
Country Stores




ISSUE BLOCK


STORE NO. 371  
DOCUMENT DATE: 01/03/20  
CHECKED BY: LST  
DRAWN BY: JWK  
PROTO CYCLE:


**PARTIAL FOUNDATION PLANS & FOUNDATION DETAILS**

SHEET: **S1.0**

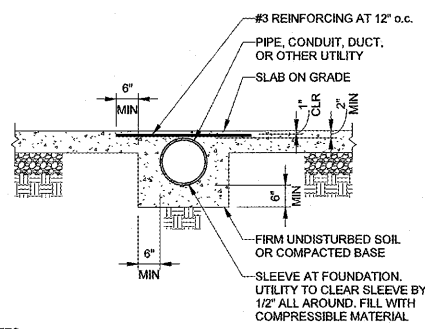


NOTES:  
1. PROVIDE 4" MINIMUM SPACING BETWEEN MULTIPLE PIPES OR CONDUIT.  
2. THIS DETAIL APPLIES ONLY IF SPECIFICALLY APPROVED BY ARCHITECT IN WRITING.

**5 SLEEVE FOR UTILITY BELOW SLAB**  
1/2" = 1'-0"

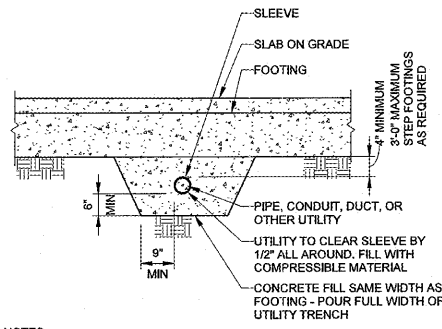

NOTES:  
1. NO UTILITIES SHALL PASS THROUGH FOOTING OR UNDER COLUMN FOOTINGS.  
2. PROVIDE 4" MINIMUM SPACING BETWEEN MULTIPLE PIPES.

**4 UTILITY TRENCH/UNDER FOUNDATION**  
1/2" = 1'-0"

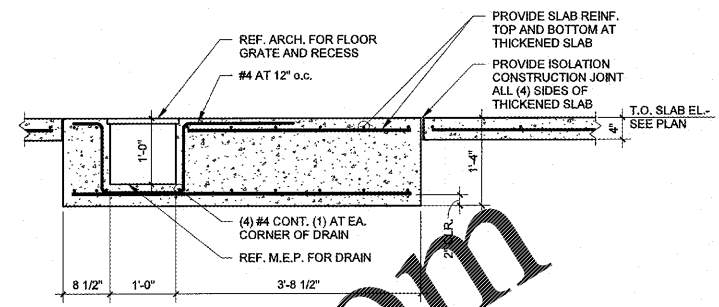


**3 THICKENED SLAB FOR WASHER**  
3/4" = 1'-0"


UTILITIES SHOWN ARE APPROXIMATE. THE GC SHALL LOCATE ALL UTILITIES BEFORE DEMOLITION OR NEW CONSTRUCTION. NO INTERRUPTION OF THE EXISTING UTILITIES SHALL BE ALLOWED WITHOUT THE PRIOR PERMISSION OF THE STORE MANAGER.

NOTE: CONTRACTOR SHALL FIELD VERIFY EXISTING CONDITIONS. ANY DISCREPANCIES SHALL BE BROUGHT TO THE ATTENTION OF THE ARCH/ENGINEER IMMEDIATELY.

NOTE: CONTRACTOR SHALL FIELD VERIFY ALL ELEVATIONS AND DIMENSIONS PRIOR TO SETTING CONCRETE REINFORCEMENT & FORM WORK.

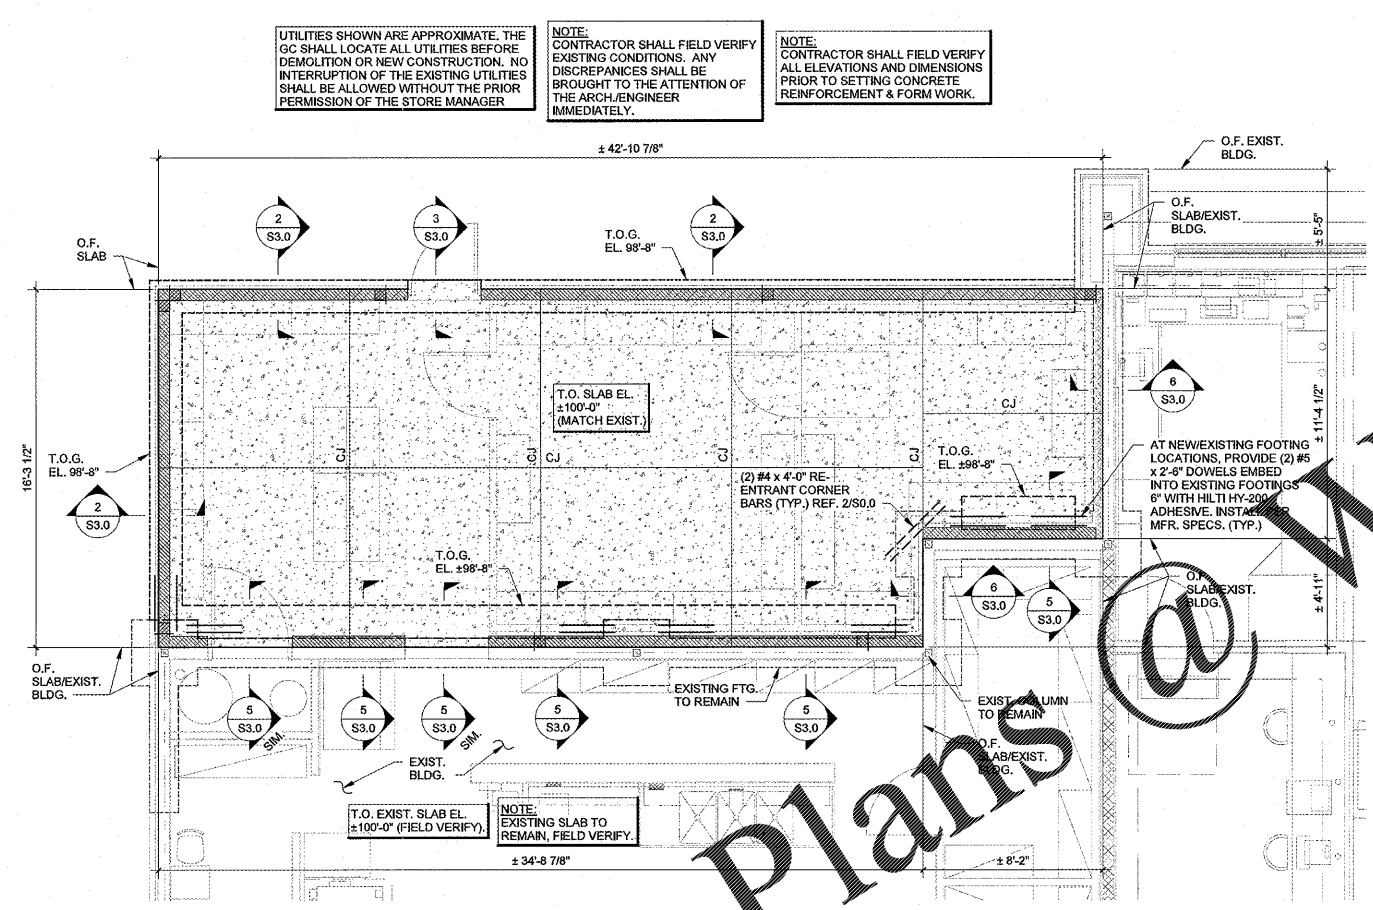


**2 PARTIAL FOUNDATION PLAN (COOLER/FREEZER ADDITION)**  
1/4" = 1'-0"

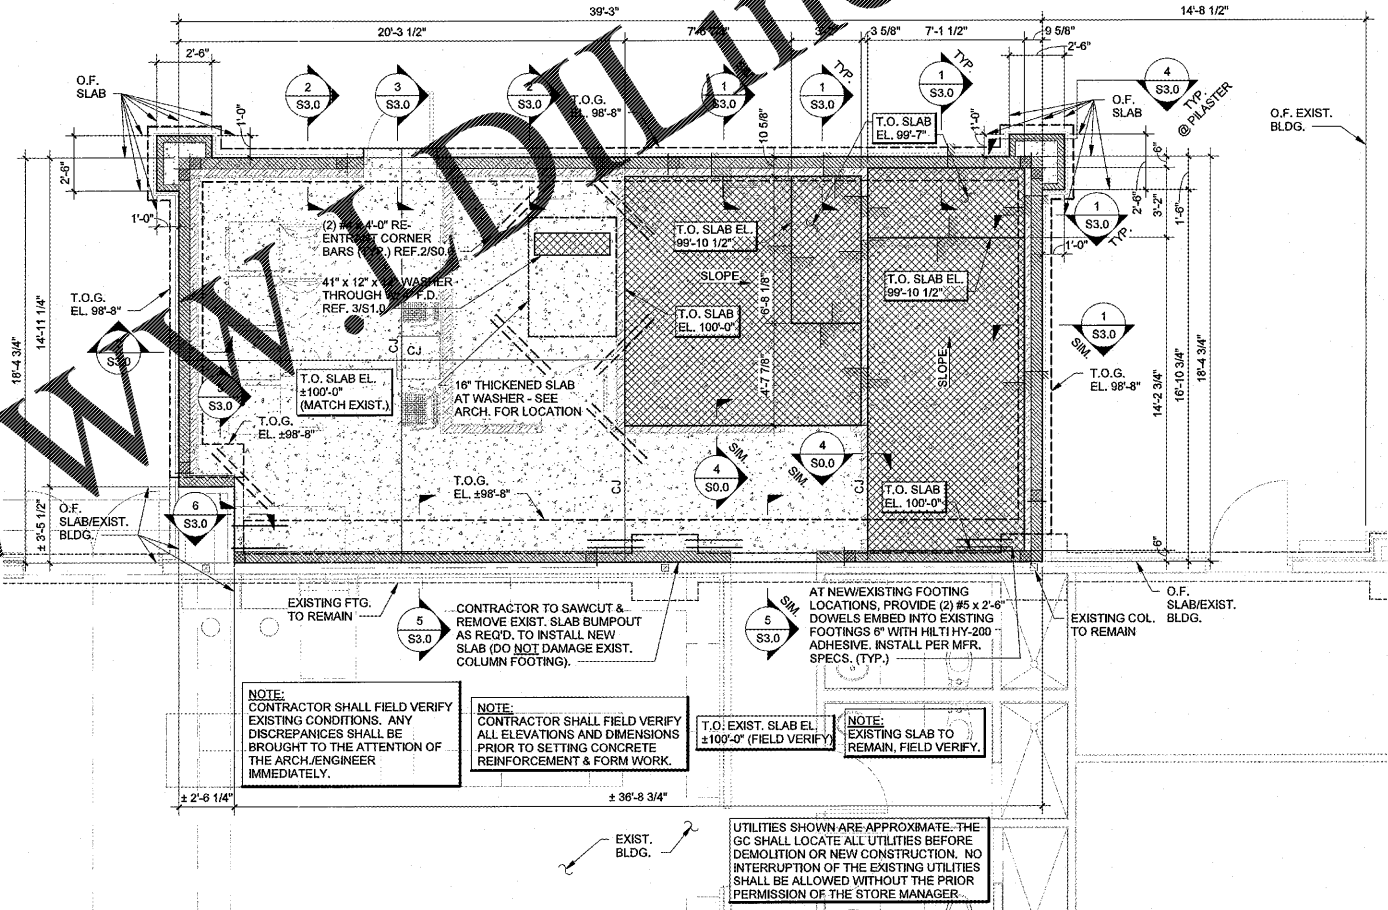

**1 PARTIAL FOUNDATION PLAN (SHOWER ADDITION)**  
1/4" = 1'-0"

- LEGEND (BOTH PLANS):**
- O.F. DENOTES OUTSIDE FACE
  - T.O.G. DENOTES TOP OF GRADE BEAM ELEVATION
  - DENOTES SLOPED SLAB
  - DENOTES RECESSED SLAB LOCATION
  - 100'-0" DENOTES TOP OF SLAB ELEVATION
  - DENOTES LIMITS OF 4" SLAB-ON-GRADE (SEE PLAN NOTE #1)
  - DENOTES SLAB ELEVATION CHANGE
  - DENOTES (2) 800S162-54 MTL. STUDS W/ 1/6" x 3/8" x 1'-4" LG. & (3) 3/4" Ø x 10" TITEN HD SCREW ANCHORS (REF. 5/S4.0)
  - DENOTES EXTERIOR/INTERIOR LOAD-BEARING METAL STUD WALL

- PLAN NOTES (BOTH PLANS):**
1. 4" SLAB-ON-GRADE CONSTRUCTION: 4" CONCRETE SLAB REINFORCED W/ #3 @ 18" EA. WAY AT MID-DEPTH ON STEGO 15 MIL CLASS A VAPOR BARRIER OVER 4" LAYER OF WELL GRADED GRANULAR MATERIAL.
  2. SEE DWG. S0.0 FOR GENERAL NOTES & TYPICAL DETAILS.
  3. SEE ARCH/PLUMBING DWGS. FOR EXACT LOCATIONS OF ALL FLOOR DRAINS & SLOPED SLABS.
  4. ALL ELEVATIONS BASED ON FINISH FLOOR EL. 100'-0". FIELD VERIFY ACTUAL FINISH FLOOR ELEVATION.
  5. ALL TOP OF GRADE BEAM ELEVATION IS 98'-8" (U.N.O.).
  6. "C.J." DENOTES CONTROL JOINT (REF. 1/S0.0).
  7. SEE ARCH/CIVIL DWGS. FOR DIMENSIONS NOT SHOWN.
  8. COORDINATE DOOR LOCATIONS WITH ARCH. DWGS.
  9. COORDINATE LOCATIONS OF PLUMBING LINES W/ PLUMBER PRIOR TO POURING FOOTINGS & SLAB-ON-GRADE.

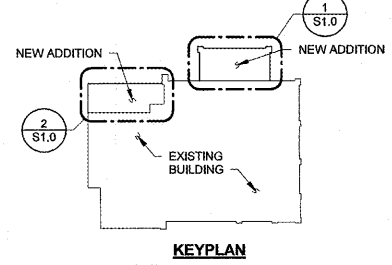

Order Plans