



7 GUARDRAIL DETAIL
A-306 SCALE: 1" = 1'-0"

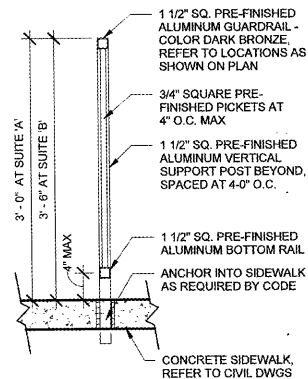


4 PATIO FENCE DETAIL
A-306 SCALE: 1" = 1'-0"


NOTE: G.C. TO VERIFY TENANT AT SUITE 'A' DOES NOT SERVE ALCOHOL. TENANTS SERVING ALCOHOL REQUIRE A 42" HIGH PATIO FENCE.

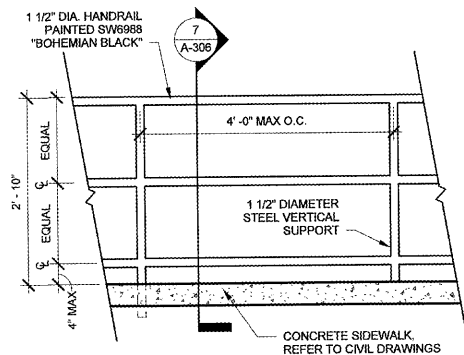


6 GUARDRAIL ELEVATION
A-306 SCALE: 3/4" = 1'-0"

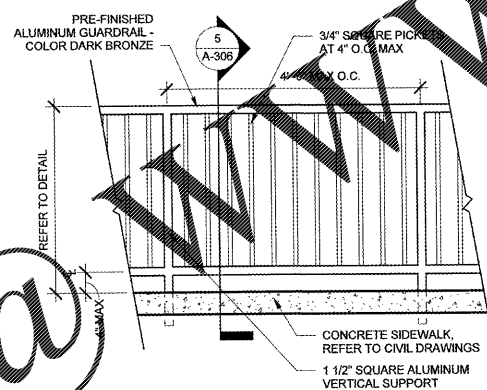


3 PATIO FENCE ELEVATION
A-306 SCALE: 3/4" = 1'-0"

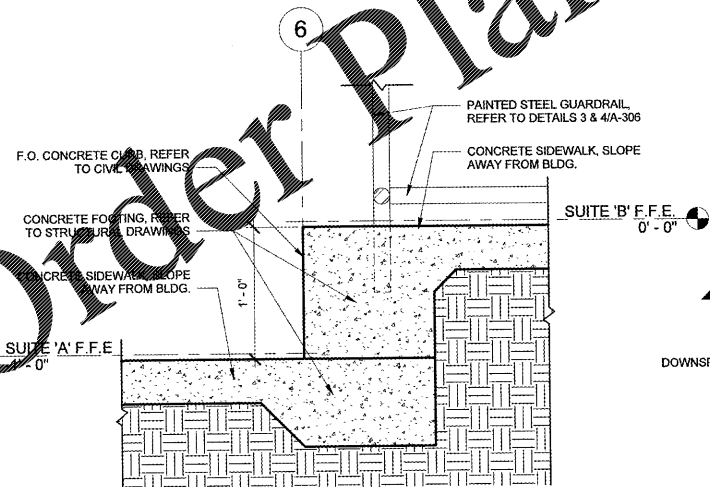

5 DETAIL AT CONCRETE STEP
A-306 SCALE: 1 1/2" = 1'-0"

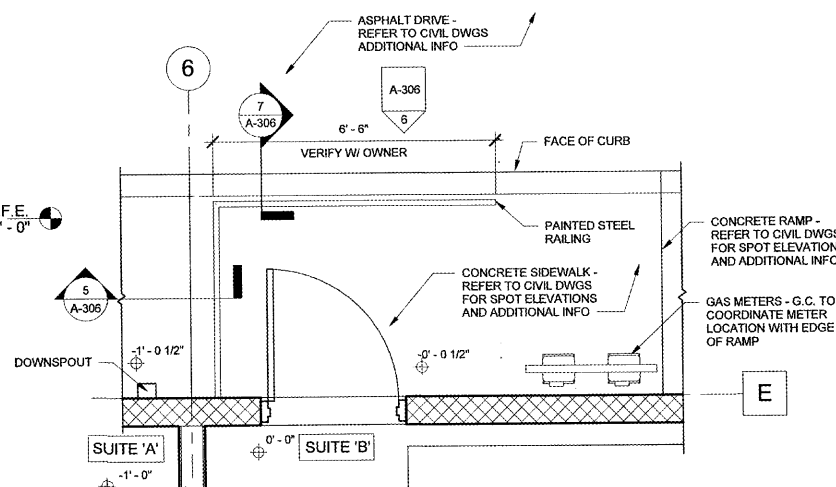


2 PLAN AT CONCRETE STEP
A-306 SCALE: 1/2" = 1'-0"

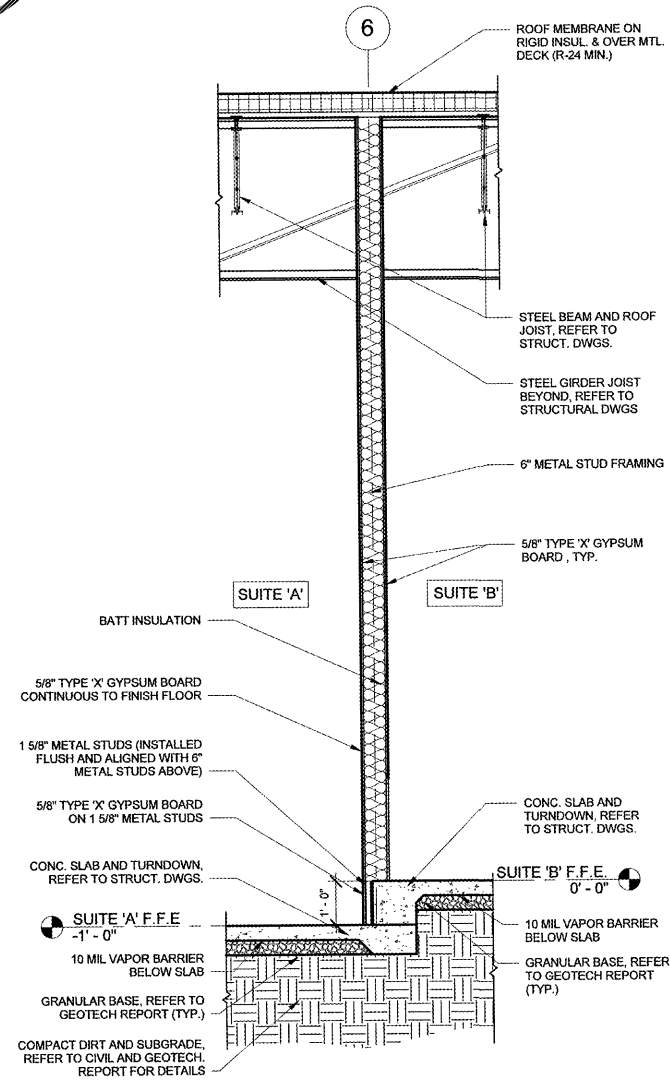

1 SECTION AT DEMISING WALL
A-306 SCALE: 1/2" = 1'-0"

THIS DRAWING IS THE PROPERTY OF MAXDESIGN GROUP AND IS NOT TO BE REPRODUCED IN WHOLE OR IN PART. IT IS NOT TO BE USED ON ANOTHER PROJECT AND SHALL BE RETURNED UPON REQUEST.

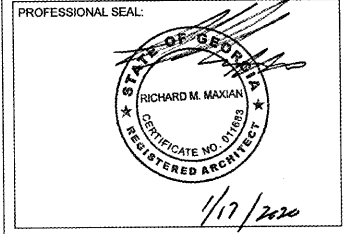

PROJECT TITLE:
BUTLER CREEK RETAIL BUILDING
ACWORTH, GEORGIA

PROJECT INFO:
3330 COBB PARKWAY NW
ACWORTH, GA 30144

PRINT RECORD	
Description	Date
ISSUED FOR PERMIT	01/17/2020

REVISION		
No.	Description	Date

INTERIOR WALL SECTIONS AND RAIL DETAILS

Project number: D19-127
Date: 01/17/2020
Drawn by: DKA
Checked by: RMM

A-306
Scale: As indicated

ISSUED FOR CONSTRUCTION

Order Plans @ WWW.LDILine.com

WWW.LDILine.com