

THIS DRAWING IS THE PROPERTY OF MAXDESIGN GROUP, AND IS NOT TO BE REPRODUCED IN WHOLE OR IN PART. IT IS NOT TO BE USED ON ANOTHER PROJECT AND SHALL BE RETURNED UPON REQUEST.

PROFESSIONAL SEAL:



PROJECT TITLE:

**BUTLER CREEK  
 RETAIL  
 BUILDING**

ACWORTH, GEORGIA

PROJECT INFO:

3330 COBB PARKWAY NW  
 ACWORTH, GA 30144

PRINT RECORD

Description	Date
ISSUED FOR PERMIT	01.17.20

REVISION

No.	Description	Date


ROOF FRAMING PLAN

Project number: D19-127  
 Date: 12/18/2019  
 Drawn by: JLB  
 Checked by: RM

**S-201**

Scale: As indicated

ISSUED FOR CONSTRUCTION

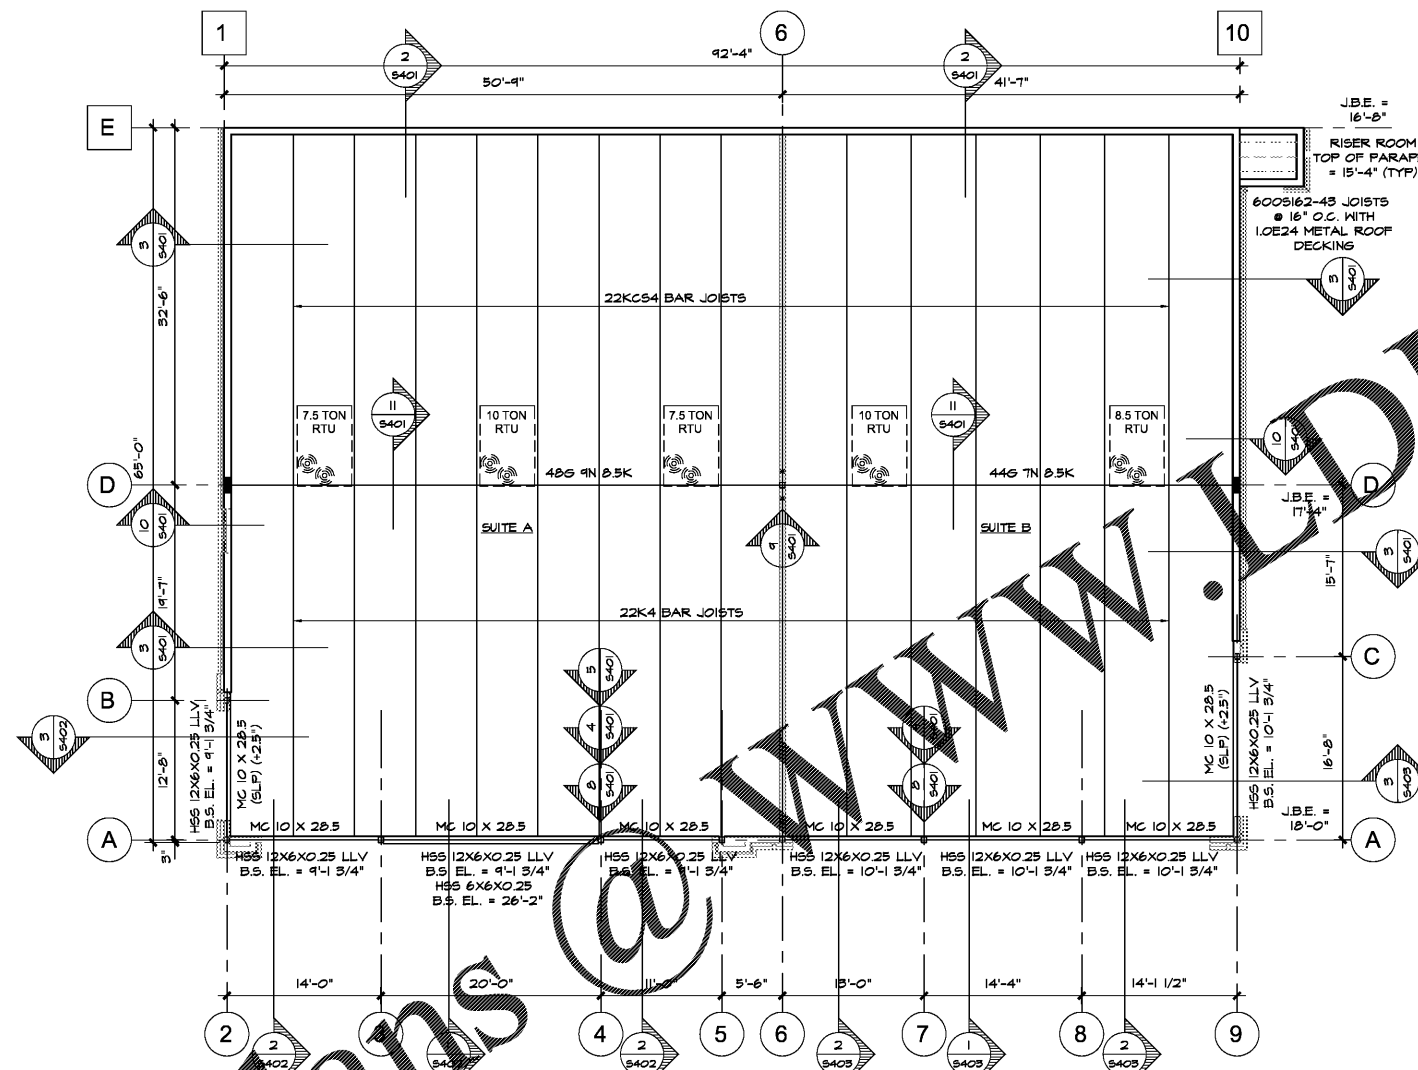

**1 ROOF FRAMING PLAN**  
 S-201 SCALE: 1/8" = 1'-0"

ROOF FRAMING NOTES:

- STEEL ELEVATIONS INDICATED AS (X'-X") ARE REFERENCED FROM FINISH FLOOR ELEVATION OF 0'-0".
- JOISTS MARKED W\* SHALL BE FIELD BOLTED AT TIME OF ERECTION.
- ROOF DECK SHALL BE 22 GAUGE, TYPE B, WIDE RIB METAL DECKING (VULCRAFT 1.5B22).
- ROOF DECK ATTACHMENT SHALL BE 3/4" WITH (3) SIDELAP FASTENERS PER SPAN. SEE DETAIL 6 ON S-401.
- SEE DETAILS 6, 7 AND 8 ON S-402 FOR ROOF TOP MECHANICAL UNIT SUPPORTS.
- PROVIDE HORIZONTAL JOIST BRIDGING TOP AND BOTTOM PER SJI REQUIREMENTS.

Order Plans @ WWW.LDILine.com