



LOBBY AND ENTRY LOBBY HAVE MOVED TO WEST ELEVATION. REFER TO SHEET A1.0 FOR UPDATED LAYOUT AND W14X53 STEEL BEAM PLACEMENT

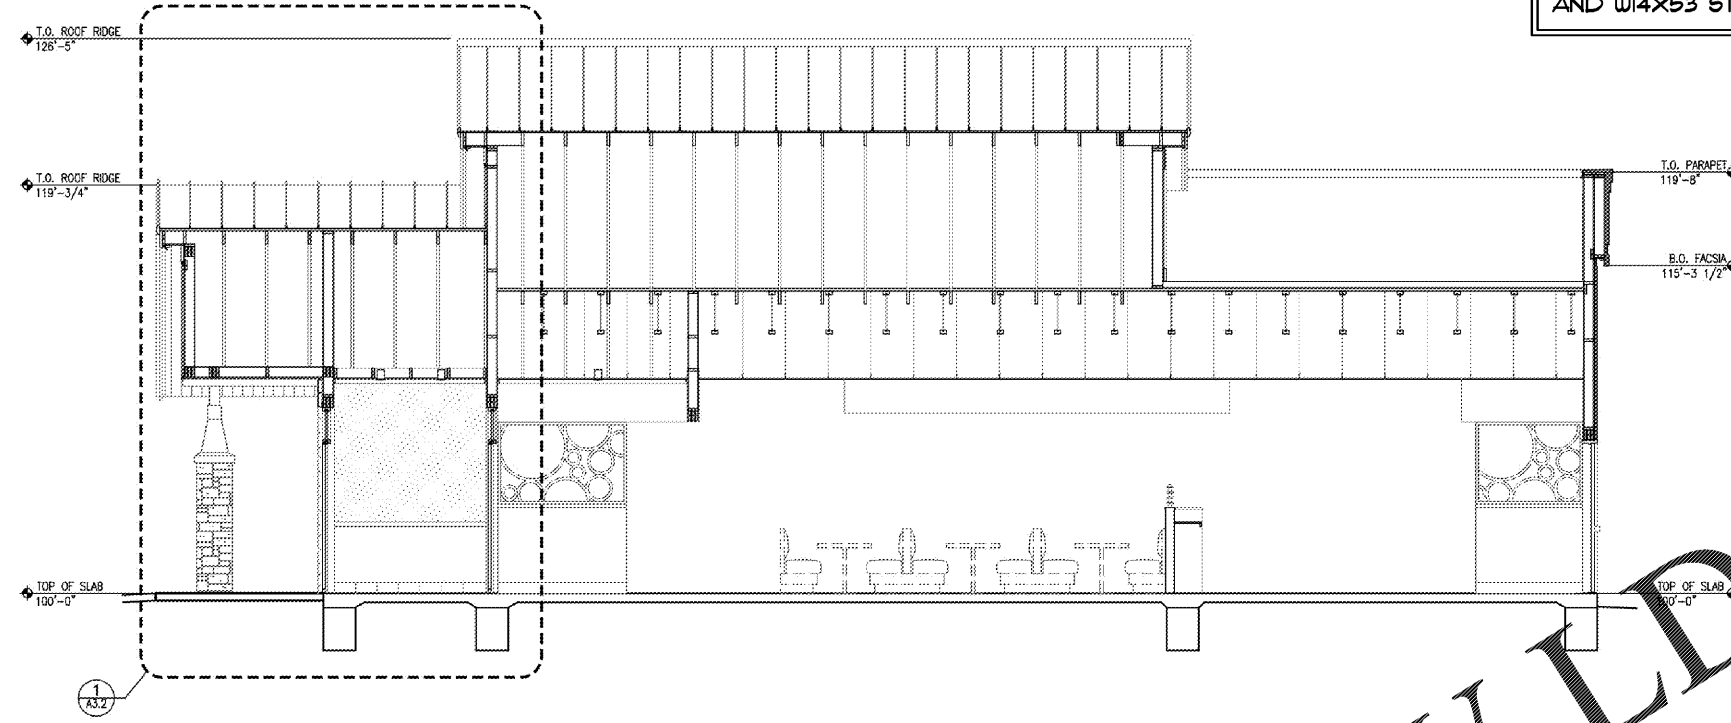


BUILDING SECTION 1  
1/4"=1'-0"

LOBBY AND ENTRY LOBBY HAVE MOVED TO WEST ELEVATION. REFER TO SHEET A1.0 FOR UPDATED LAYOUT AND W14X53 STEEL BEAM PLACEMENT

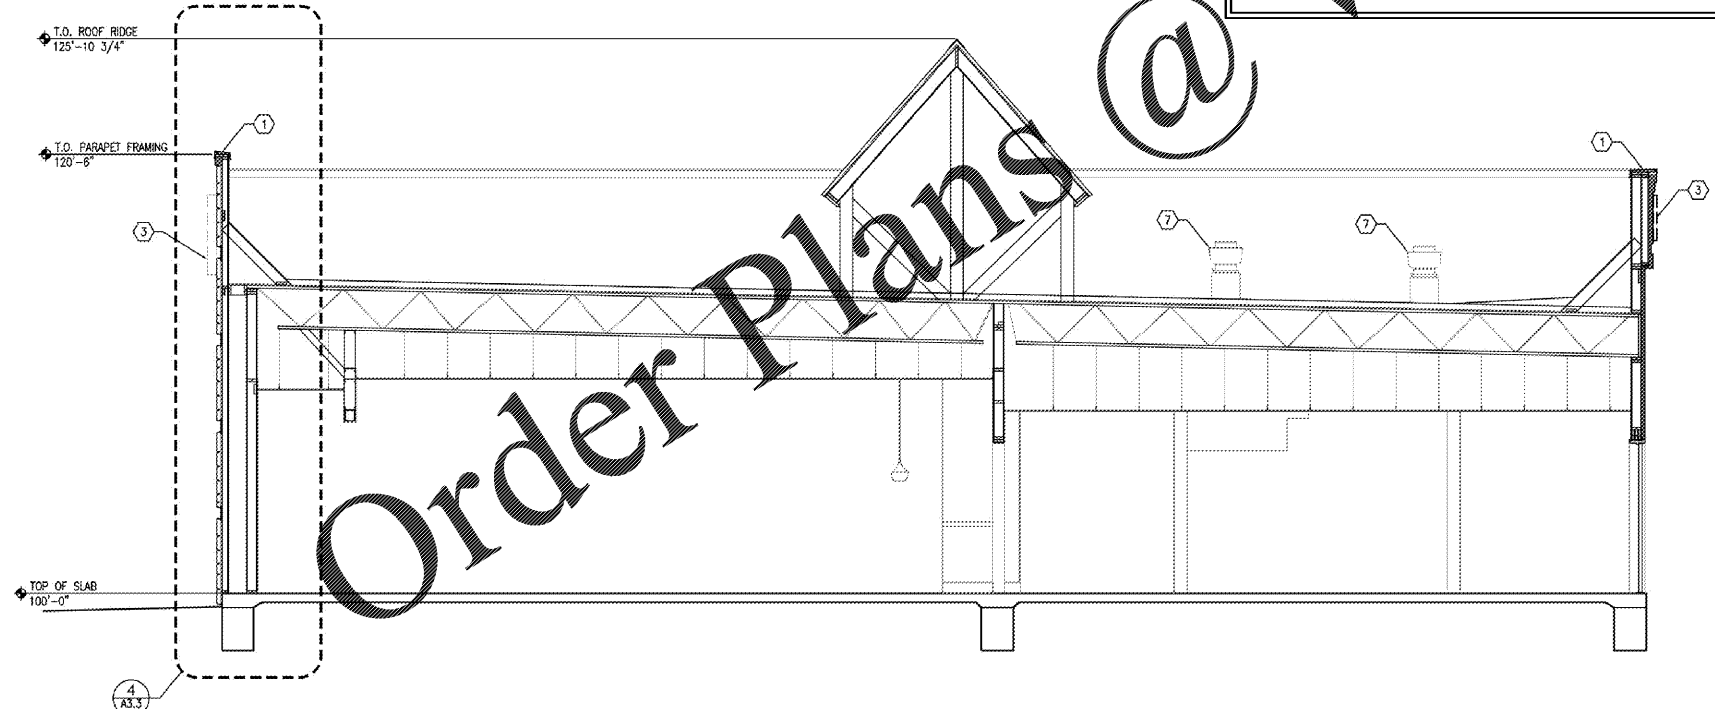

BUILDING SECTION 2  
1/4"=1'-0"

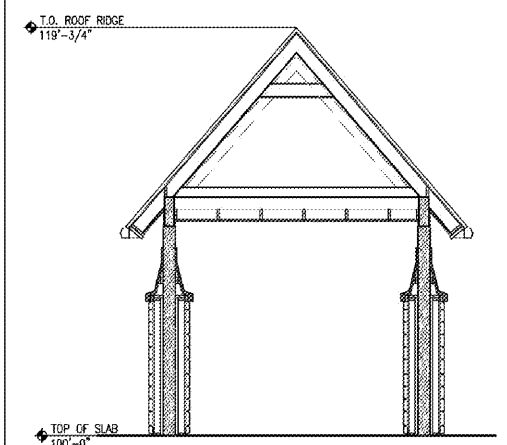

BUILDING SECTION 3  
1/4"=1'-0"

**KEY NOTES:**

- METAL CAP FLASHING, RE: 2/A3.6
- LIGHT FIXTURE, RE: ELECTRICAL
- BUILDING SIGNAGE, RE: SIGNAGE PACKAGE
- METAL GUTTER AND DOWNSPOUT, (POWDER COATED FINISH)
- METAL AWNINGS, PROVIDED BY OWNER
- WALK IN COOLER BY KEC
- ROOF TOP EQUIPMENT, RE: MECHANICAL
- EXHAUST HOODS, RE: KEC
- SPLASH BLOCK
- CANOPY, PROVIDED BY OWNER
- 2'x2' ACCESS PANEL, PAINT TO MATCH ADJACENT CEILING

**EXTERIOR PAINT**

EP-1	BALANCED BEIGE	SHERWIN WILLIAMS
EP-2	SYCAMORE TAN	SHERWIN WILLIAMS
EP-3	FIREWORKS (RED)	SHERWIN WILLIAMS

**EXTERIOR WALL FINISHES**


EPS-1	BALANCED BEIGE	STD STD STRATEGIC ACCOUNTS 800-221-2397
EPS-2	SYCAMORE TAN	STD STD STRATEGIC ACCOUNTS 800-221-2397
ST-1	CRADEN BUCKEYE CULTURED STONE	BORAL STONE: 770.645.4531

**ROOFING**

R-1	STANDING SEAM METAL ROOFING	MCELROY METAL: 217.621.2223
R-2	DUROLAST ROOFING	DUROLAST 800-248-0280

**MISC. EXTERIOR**

WP-1	WOOD PLANK WALL SYSTEM	ACCORA: 972.233.6565
MT-1	METAL REVEAL	FRY REGLET 800-237-9773
FC-1	FABRIC AWNING "REGATTA"	SUNBRELLA: 336.227.6211
SC-1	STAMPED CONCRETE	SPECIALTY CONCRETE PRODUCTS 800.533.4702
ASF-1	ALUMINUM STOREFRONT DK BRONZE	KAWNEER (OR EQUAL)

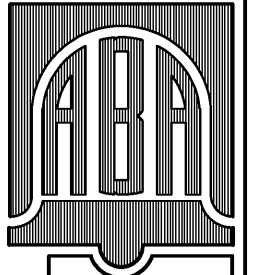

**BELL & ASSOCIATES ARCHITECTS**  
ALAN BELL, DOUG ELKINS  
MARK SMITH, & TROY BELL  
alambellarchitect.com  
128 LOYDSON ROAD  
CARROLLTON, GEORGIA 30117  
PHONE (770) 680.6866 FAX (770) 680.6066

REVISIONS	BY

NEW RESTAURANT FOR:  
  
VILLA RICA, GEORGIA

CONTRACTOR SHALL VERIFY ALL CONDITIONS AND DIMENSIONS BEFORE EXECUTING ANY WORK. THIS DOCUMENT IS THE SOLE PROPERTY OF ALAN BELL ARCHITECT AND SHALL NOT BE COPIED IN WHOLE OR IN PART WITHOUT EXPRESSED WRITTEN CONSENT FROM ALAN BELL ARCHITECT.



DATE: 1/28/2020  
SCALE: AS NOTED  
JOB NO.: 19-05-D01  
SHEET  
A3.1  
OF 26 SHEETS

Order Plans @ [WWW.LDILine.com](http://WWW.LDILine.com)