


**BASEMENT FLOOR PLAN**  
1/8" = 1'-0"

**MAIN FLOOR PLAN**  
1/8" = 1'-0"

**Order Plans @**

CENTER LINE OF COLUMN, TYP.

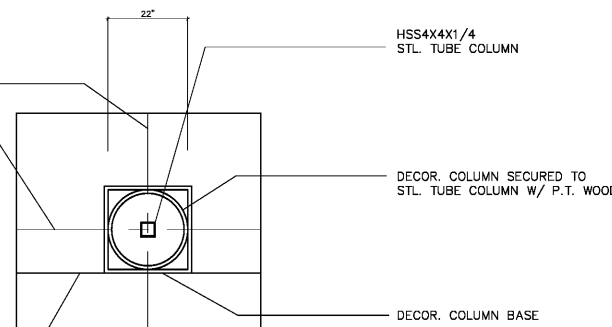


**TYPICAL BALCONY COLUMN PLAN PLAN DETAIL**  
1/2" = 1'-0"

**WALL LEGEND**

- ① GYP. BD. PARTITION — SEE A0.2  
1/2" GYP. BD. ON 3 5/8" MET. STUDS  
16" O.C. TO CLING
- ② GYP. BD. EXTERIOR WALLS — SEE A0.2  
INSIDE — 1/2" GYP. BD. ON 6" 18 GA MET. STUDS  
@ 16" O.C. WITH R-19 BATT INSULATIONS IN FILL; PAINTED.  
OUTSIDE — TOP PART W/EIFS WALLS ON 6" 18 GA MET. STUDS  
— LOWER PART W/FACE BRICK SYSTEM ON 6" 18 GA MET. STUDS
- ③ RATED PARTITION WALLS — SEE A0.2; A0.3  
BOTH SIDES OF 2 LAYERS 5/8" FIRE GYP. BDs. ON 6" 18 GA MET. STUDS @ 16" O.C. TO ROOF  
CONNECTING TO ROOF DECK W/HW-D-0024 UL DETAIL
- ④ INTERIOR PARTITION WALLS — SEE A0.2  
BOTH SIDES OF 1/2" GYP. BDs. ON 6" 18 GA MET. STUDS @ 16" O.C. TO STRUCTURE  
W/R-19 BATT INSULATIONS INFILL.

**HAI AN PAGODA**  
5375 SANDERS ROAD  
LAKE CITY, GA 30260

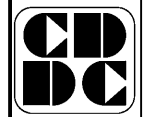

**CUSTOM DESIGN & DEVELOPMENT CORPORATION**

6760 BUFOOD HWY.  
SUITE 200  
NORCROSS, GA 30071  
TEL: (770)-226-8888  
FAX: (770)-278-3886

**FLOOR PLAN  
CEILING PLAN  
NOTES & SCHEDULE**

REVISION	BY

DRAWN BY:  
SCALE: AS NOTED  
PROJECT NO:  
DATE: 06/14/17  
SHEET

**A1.1**  
OF SHEETS