




96 97 98 99 1 2 3
 27'-4" 33'-1" 33'-1" 9'-8" 30'-6" 30'-6"

D.3
 D
 7'-2"
 26'-0"
 C
 8'-2"
 B
 20'-0"
 85'-0"
 45'-0"
 A
 8'-0"
 (A.9)
 95'-0"
 46'-0"
 (A.1)

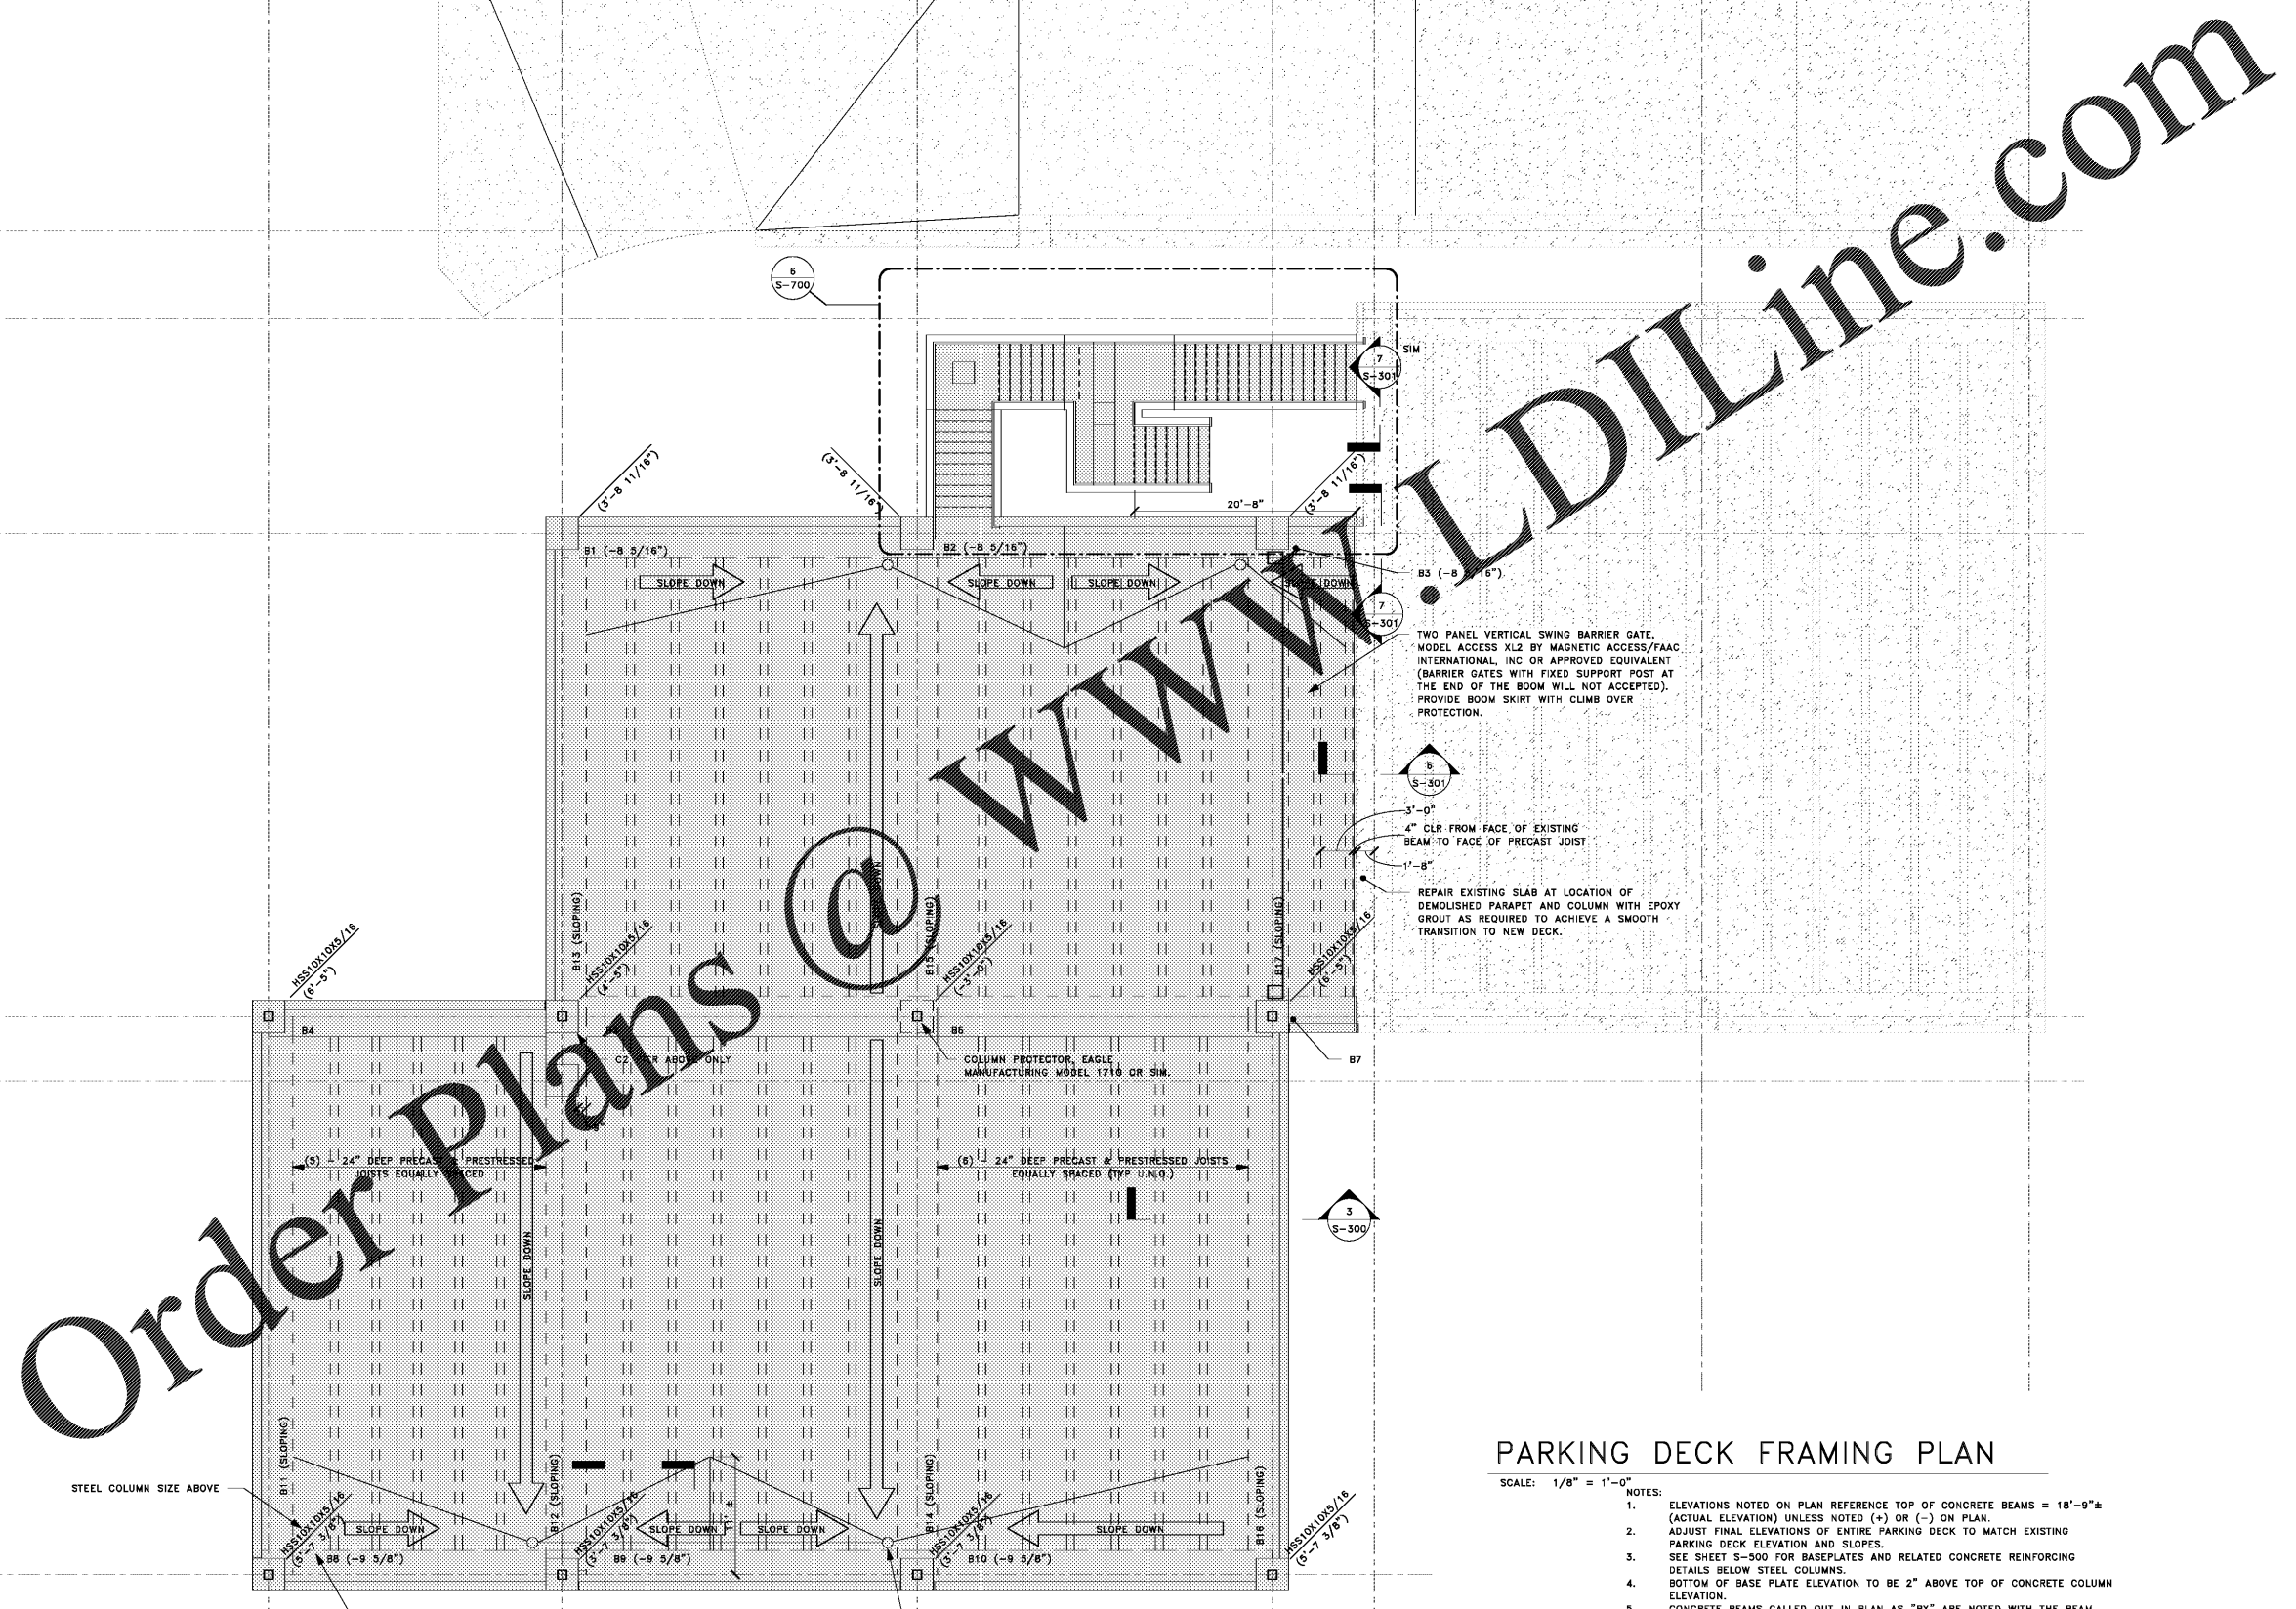

TWO PANEL VERTICAL SWING BARRIER GATE, MODEL ACCESS X12 BY MAGNETIC ACCESS/FRAC INTERNATIONAL, INC OR APPROVED EQUIVALENT (BARRIER GATES WITH FIXED SUPPORT POST AT THE END OF THE BOOM WILL NOT BE ACCEPTED). PROVIDE BOOM SKIRT WITH CLIMB OVER PROTECTION.

4" CLR FROM FACE OF EXISTING BEAM TO FACE OF PRECAST JOIST

REPAIR EXISTING SLAB AT LOCATION OF DEMOLISHED PARAPET AND COLUMN WITH EPOXY GROUT AS REQUIRED TO ACHIEVE A SMOOTH TRANSITION TO NEW DECK.

PARKING DECK FRAMING PLAN

SCALE: 1/8" = 1'-0"

NOTES:

- ELEVATIONS NOTED ON PLAN REFERENCE TOP OF CONCRETE BEAMS = 18'-9"± (ACTUAL ELEVATION) UNLESS NOTED (+) OR (-) ON PLAN.
- ADJUST FINAL ELEVATIONS OF ENTIRE PARKING DECK TO MATCH EXISTING PARKING DECK ELEVATION AND SLOPES.
- SEE SHEET S-500 FOR BASEPLATES AND RELATED CONCRETE REINFORCING DETAILS BELOW STEEL COLUMNS.
- BOTTOM OF BASE PLATE ELEVATION TO BE 2" ABOVE TOP OF CONCRETE COLUMN ELEVATION.
- CONCRETE BEAMS CALLED OUT IN PLAN AS "Bx" ARE NOTED WITH THE BEAM TAG AT LEFT END OF BEAM. SEE SHEET S-600 FOR CONCRETE BEAM SCHEDULE AND DETAILS.
- SLAB TO BE A 6" CONCRETE SLAB WITH #4 BARS AT 12" o/c EA WAY TOP AND BOTTOM. PRIMARY BARS TO RUN EAST-WEST, SEE SECTIONS.

FLOOR DRAIN AND DRAIN LEADERS. MATCH EXISTING PARKING DECK DRAIN STYLE AND SIZE. EXTEND ALL DRAIN LEADERS ALONG GRID A.1 TO COLLECT AND EXIT AT GRADE AT COLUMN A.1/99. DRAINS ALONG GRID B.8 TO DRAIN DOWN DIRECTLY TO A DOWNSPOUT AT THE BASE OF THEIR RESPECTIVE COLUMNS.

McFarland Johnson
 2409 N. ROOSEVELT BOULEVARD
 SUITE 4
 KEY WEST, FLORIDA 33040
 P: 321-4321-7029
 mjinc.com

PROJECT MILESTONE

BID PLANS

NO.	DATE	DESCRIPTION

CLIENT: **KEY WEST INTERNATIONAL AIRPORT**
 KEY WEST, FL
 PROJECT: **AIRPORT MAINTENANCE STORAGE FACILITY PROJECT**

DRAWN	OHG
DESIGNED	OHG
CHECKED	CEP
SCALE	
DATE	MARCH 4, 2020
PROJECT	18221.05

IT IS A VIOLATION OF LAW FOR ANY PERSON, UNLESS THEY ARE ACTING UNDER THE DIRECTION OF A LICENSED PROFESSIONAL ENGINEER, ARCHITECT, LANDSCAPE ARCHITECT, OR LAND SURVEYOR, TO ALTER AN ITEM IN ANY WAY, IF AN ITEM BEARING THE STAMP OF A LICENSED PROFESSIONAL IS ALTERED. THE ALTERING ENGINEER, ARCHITECT, LANDSCAPE ARCHITECT, OR LAND SURVEYOR SHALL STAMP THE DOCUMENT AND INCLUDE THE NOTATION "ALTERED BY" FOLLOWED BY THEIR SIGNATURE, THE DATE OF SUCH ALTERATION, AND A SPECIFIC DESCRIPTION OF THE ALTERATION.

DRAWING TITLE
PARKING DECK PLAN

DRAWING NUMBER
S-101

I:\projects\2019\18221.05\18221.05.dwg (11/11/2019 10:51:11 AM)