


File: X:\Smiley\_Engineering\Smiley\_Engr\_2019\1480 - Integra\_2019\Hyundai Redesign of 2017 Plans\Struct\Plans-Hyundai-Pineville; Plotfile: J:\2020 4:50 PM by CONOR; Saved: J:\2020 4:12 PM by CONOR  
 Sheet Template ID: ORE-F-07-B

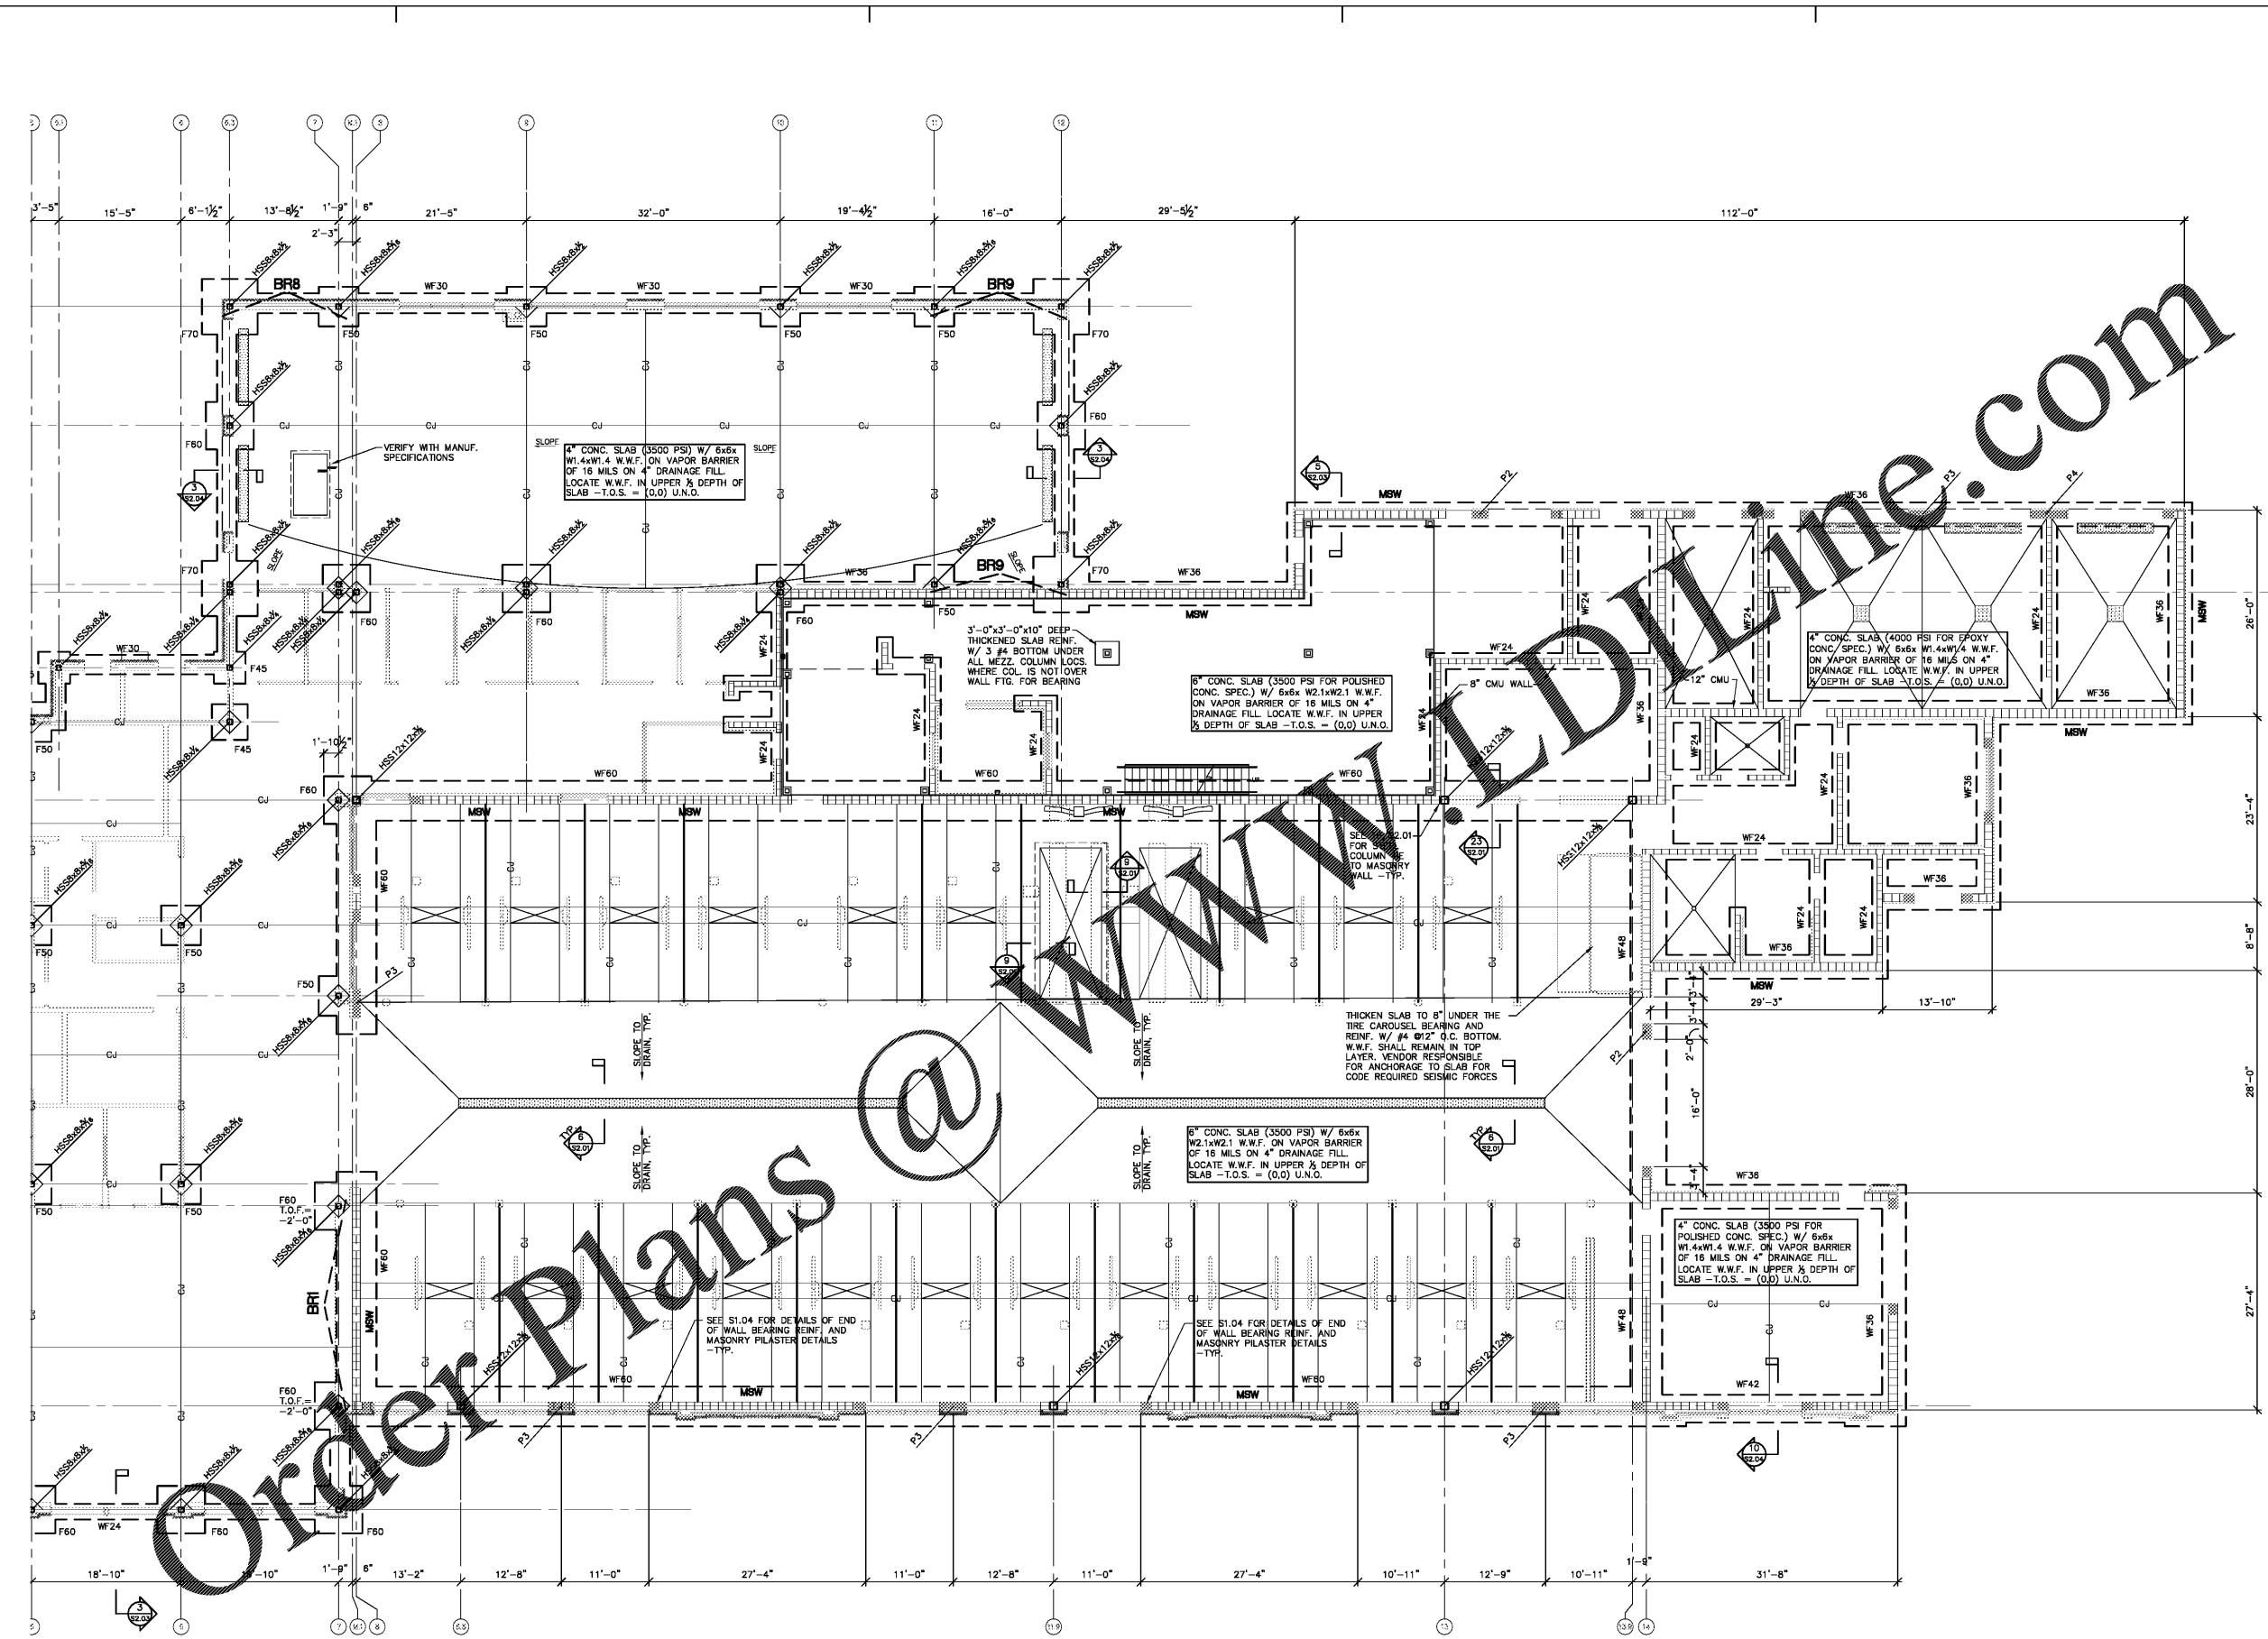


Order Plans @ [www.dline.com](http://www.dline.com)

**1 PARTIAL FOUNDATION + FLOOR SLAB PLAN**  
 S1.02 1/8" = 1'-0"

- NOTES:
1. TOP OF FOOTING - T.O.F. ( ) REFERENCED FROM FIN. FL. ELEV. 804.50' (0-0)
  2. TOP OF INTERIOR FOOTINGS (-1'-0") TYPICAL UNLESS NOTED OTHERWISE.
  3. TOP OF EXTERIOR FOOTINGS (-1'-4") TYPICAL UNLESS NOTED OTHERWISE.
  4. CONTRACT DRAWINGS SHALL NOT BE USED FOR SHOP DRAWINGS.
  5. SEE S1.01 FOR FOOTING SCHEDULE.
  6. SEE SHEET S3.01 FOR BRACED FRAME ELEVATION & DETAILS.
  7. SEE SHEET S3.02 FOR GENERAL NOTES.
  8. SEE 1/31.04 FOR MASONRY "P" JAMB DETAILS.

THE DRAWINGS & WRITTEN MATERIAL HEREIN  
 CONSTITUTE ORIGINAL WORK OF THE ARCHITECT &  
 AS INTELLECTUAL PROPERTY A INSTRUMENTS OF  
 SERVICE ARE SUBJECT TO COPYRIGHT & MAY NOT BE  
 MODIFIED, PUBLISHED, DISTRIBUTED, REPRODUCED  
 OR USED IN ANY WAY WITHOUT EXPRESS WRITTEN  
 CONSENT OF THE ARCHITECT  
 © 2020 INTEGRA

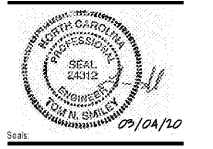

Scale:



Revisions:

Number	Date	Description

Project Title:  
**HYUNDAI SOUTH CHARLOTTE**

10518 CADILLAC STREET  
 PINEVILLE, NC 28134

Project No. 2538.00

Drawing Title:  
**PARTIAL FOUNDATION & FLOOR SLAB PLAN**

SET ISSUE DATE  
 MARCH 4, 2020  
 100% CD

Sheet:  
**S1.02**