




**SCOPE DOCUMENTS**

The Contract Documents Issued for [Conceptual Design, Schematic Design, Design Development, Partial Construction Documents or Other Issuance up to Issued for Construction] are intended to be at that level of development and as such, may be neither complete nor coordinated. The [Construction Manager, Contractor, Design/Builder] is responsible for complete and coordinated pricing [and execution] of the Work, and shall include items necessary for the proper execution and completion of the Work, as shown, specified, reasonably inferred or required for a complete Project. For Work of designated design, systems, assemblies, components and materials shall comply with national, state and local code requirements. The [Construction Manager, Contractor, Design/Builder] shall inform the Owner and Architect, in timely fashion, of any discovered omissions, inaccuracies or errors in the Contract Documents.

ISSUANCES		
No.	Drawing Issue Description	Date
1	LOD SUBMISSION	11/14/19
2	DESIGN DEVELOPMENT	3/18/20

GADOE CODE: 5066  
FTE - 450  
EXISTING IU - 38  
PROPOSED IU - 33

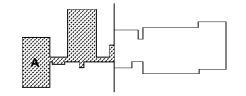

**BARACK & MICHELLE OBAMA ACADEMY**




970 Martin St SE, Atlanta, GA 30315

ATLANTA PUBLIC SCHOOLS

**1ST FLOOR PLAN AREA A**

ROBERT A. JUST	20190109
Principal/Owner	Project No.
S. TARRIHAN	031820
Project Manager	Date
B. FERREN	
Project Architect	
G. HAHN	
Staff Architect	
B. FERREN / G. HAHN	
Interior Design	

**A1.22**

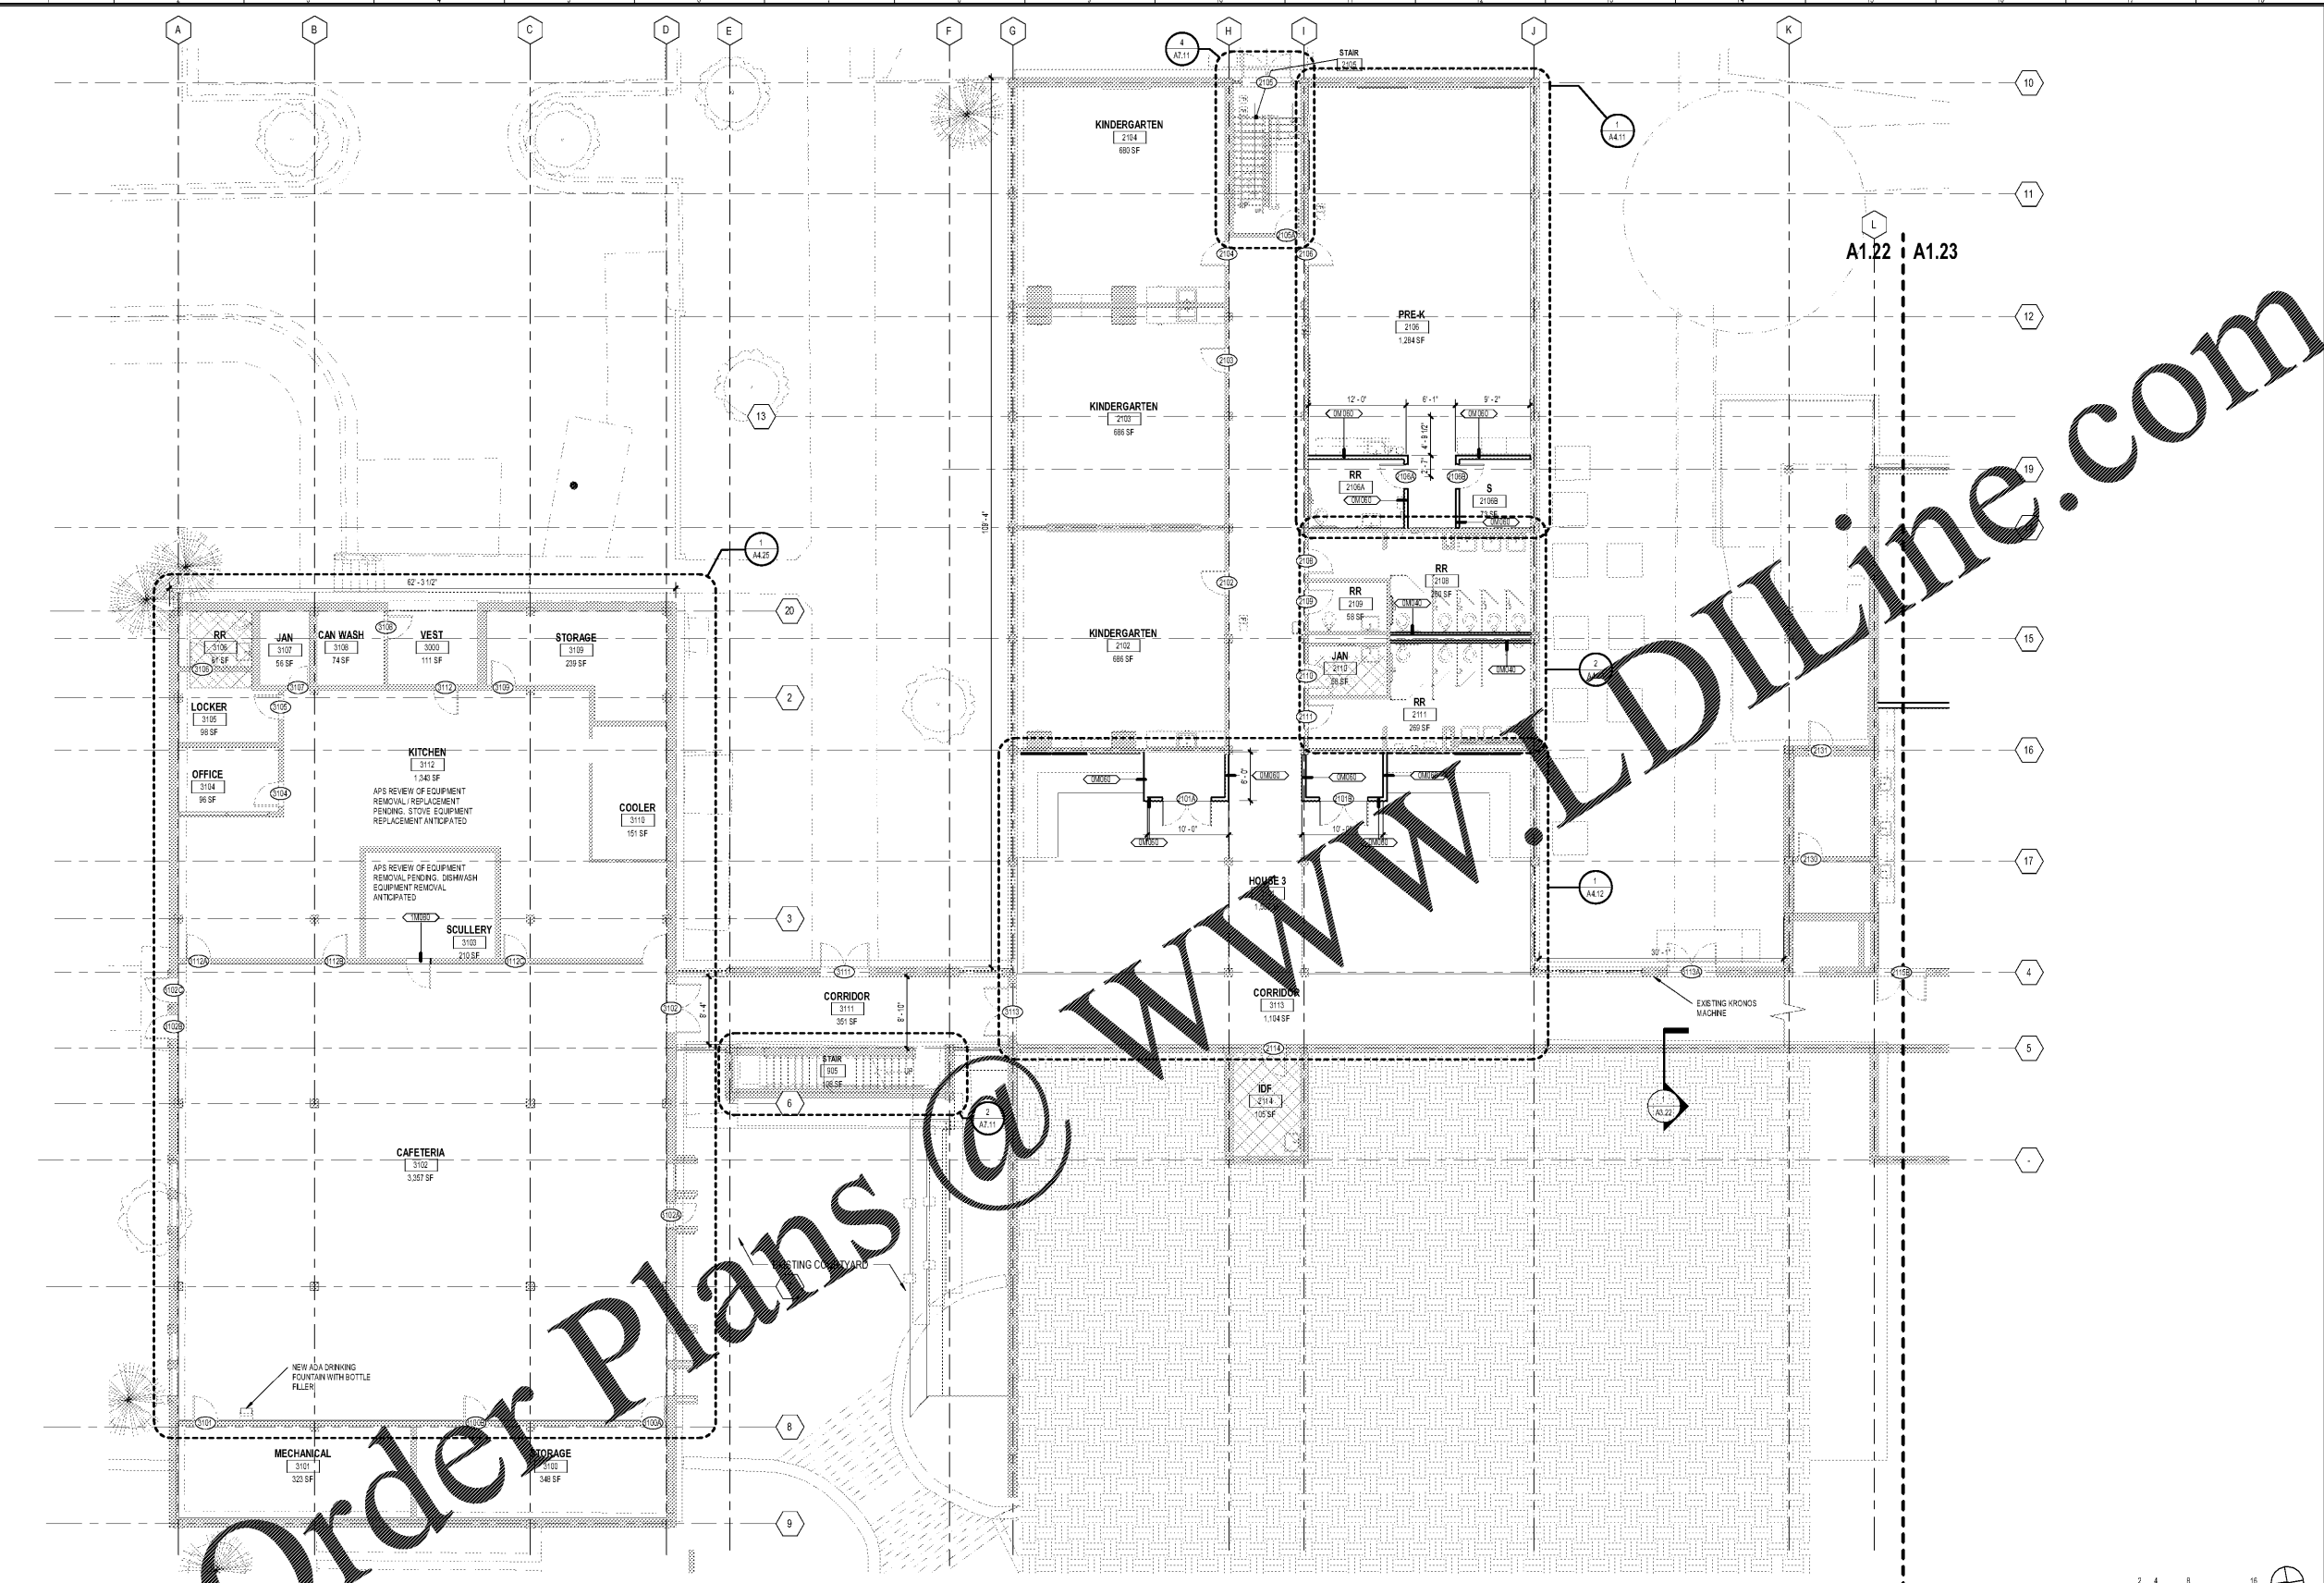

Order Plans @ [www.WLDIline.com](http://www.WLDIline.com)

**1** 1ST FLOOR PLAN - AREA A  
A1.22 SCALE: 1/8" = 1'-0"

**FLOOR PLAN LEGEND**

	NEW PARTITION
	EXISTING PARTITION TO REMAIN
	NO WORK IN THIS AREA UNO
	WORK PROPOSED
	GROUND

PROJECT NUMBER: 20190109 PROJECT NAME: BARACK & MICHELLE OBAMA ACADEMY  
BASED ON: 03/18/2020 02:13:59 rvt  
3/17/2020 6:42:12 PM