



Order Plans @ WWW.LDILine.com

NOTE:  
 1. REFER TO DRAWING A-603 FOR ALL FINISH CALL-OUTS  
 2. VERIFY THE LOCATION OF ELECTRICAL OUTLETS WITH ELECTRICAL PLANS BEFORE INSTALLATION. IF THERE IS A CONFLICT, NOTIFY OWNER PRIOR TO ANY WORK.

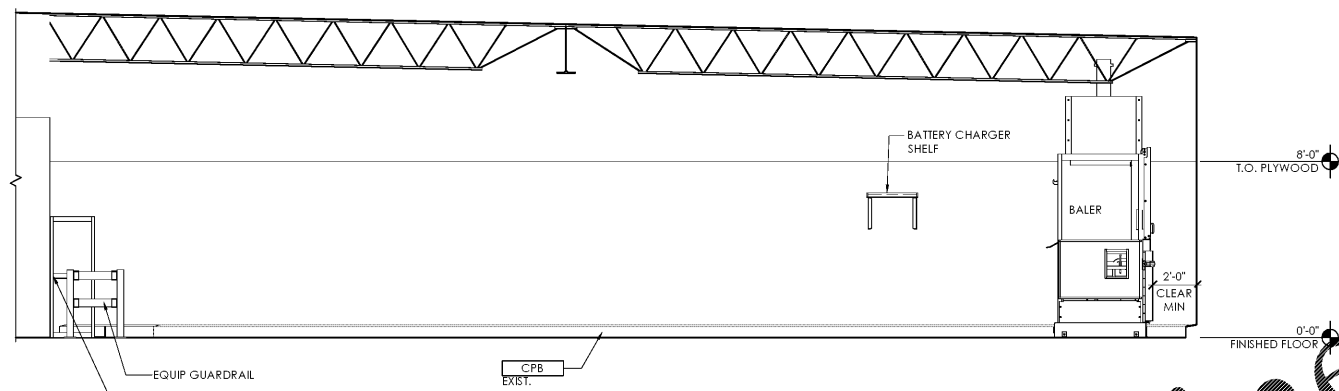

C3 Backroom Interior Elevation  
 SCALE: 1/4" = 1'-0"

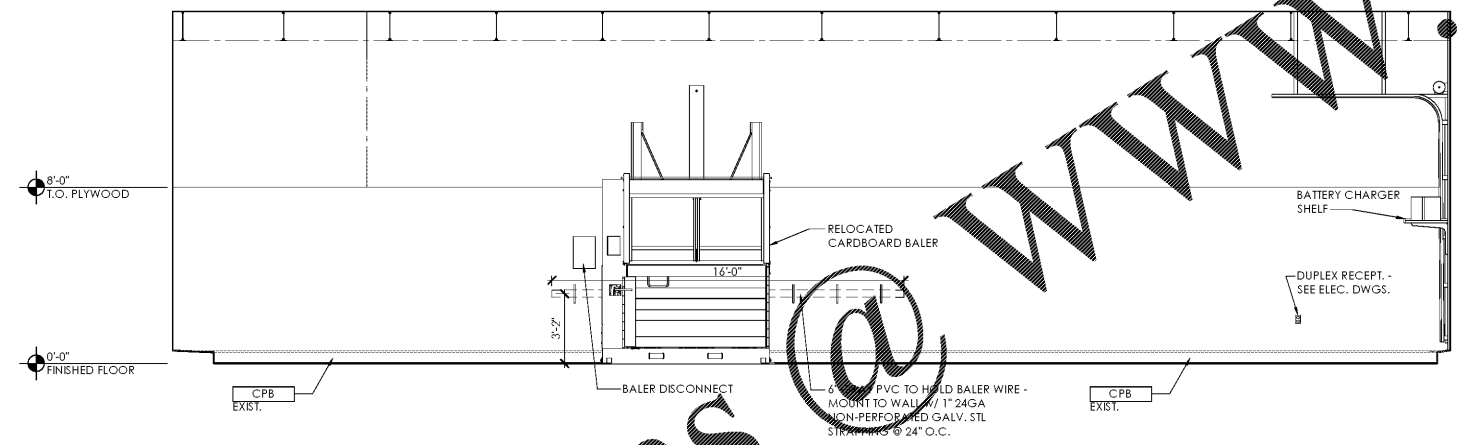

C2 Backroom Interior Elevation  
 SCALE: 1/4" = 1'-0"



American Institute of Architects  
 310 MILLS AVE. GREENVILLE, SC 29605  
 864.242.9881  
 plans@narramore.net  
 © 2019 NARRAMORE ASSOCIATES, INC.  
 COPYRIGHT PROTECTED BY FEDERAL LAW



1597 DRY POND RD.  
 JEFFERSON, GA 30549  
 706.387.7722  
 FAX: 706.387.7701

**ALDI FOOD STORE # 54**  
 2618 Pleasant Hill Road  
 Duluth, GA 30096

REVISIONS  
 03-04-20

PROJECT DATA  
 V1.07 84x170 LW Expansion  
 PROJECT NUMBER  
 19422  
 ISSUE DATE  
 12-10-19

ALDI FOOD STORE #54  
 Duluth, GA

A-214

INTERIOR ELEVATIONS