

Long Creek Bath House & Shelter
5801 Bethania Tobaccoville Rd, Pfafftown, NC 27040

CONSTRUCTION DOCUMENTS


Revisions		
No.	Description	Date

date: 03/31/2020
commission: 19-400

sheet title:
POOL HOUSE FLOOR PLAN - WASTE AND VENT

sheet no.:

P2.01

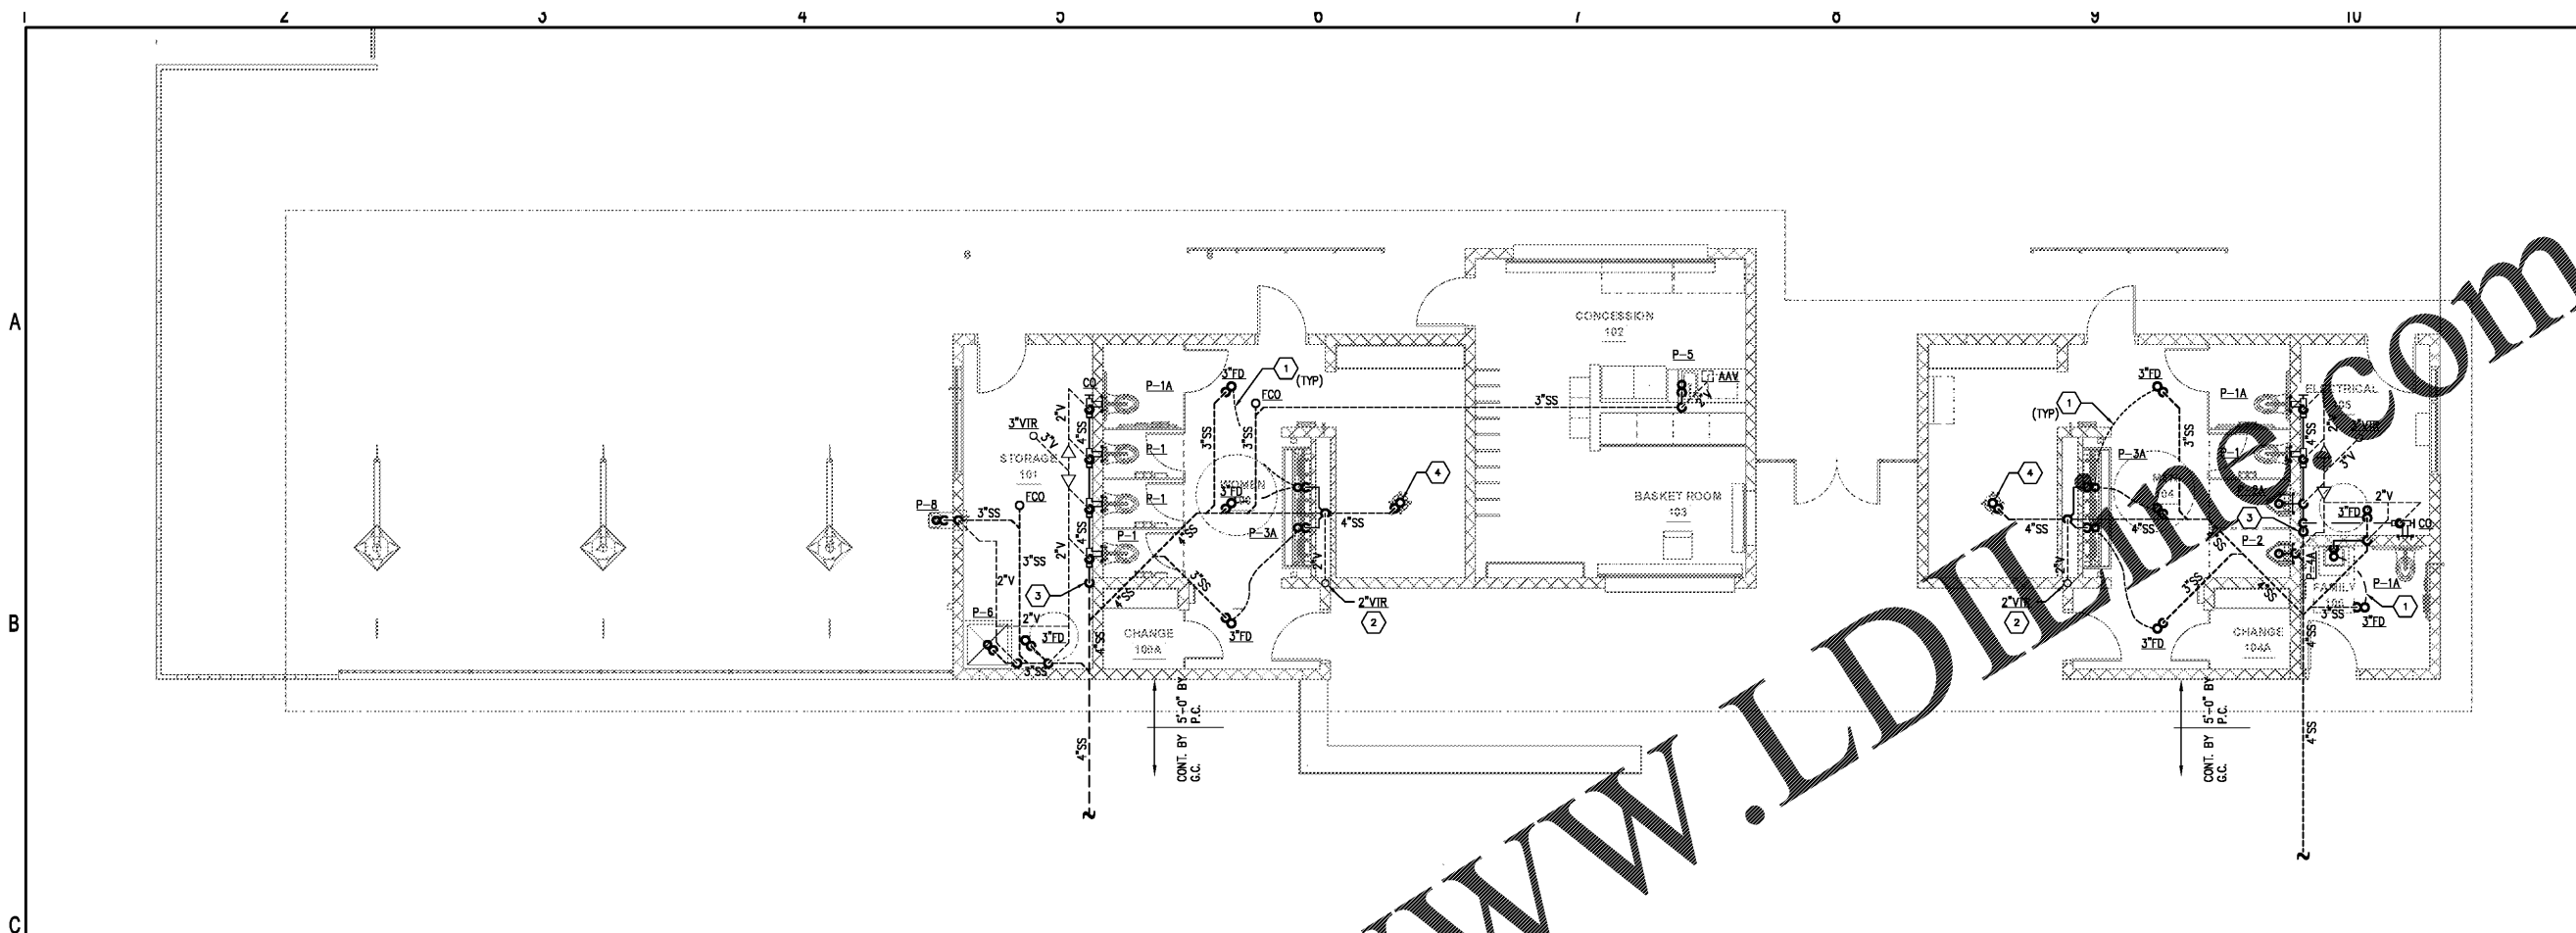

1 POOL HOUSE FLOOR PLAN - WASTE & VENT
P2.01 SCALE: 3/16"=1'-0"

GENERAL NOTES:

- G.C. SHALL BE RESPONSIBLE FOR ALL WALL/FLOOR/CEILING/ROOF MODIFICATIONS/REPAIR REQUIRED RESULTING FROM PLUMBING SCOPE OF WORK. COORDINATE CLOSELY WITH OTHER TRADES FOR EXTENT OF WORK.
- P.C. TO NOTIFY ENGINEER OF ANY DISCREPANCIES BETWEEN ACTUAL FIELD CONDITIONS AND PLANS PRIOR TO PROCEEDING WITH WORK.
- P.C. SHALL MODIFY PIPING SHOWN ON PLUMBING DRAWINGS AS REQUIRED RESULTING FROM CONFLICTS WITH EXISTING CONDITIONS. COORDINATE WITH G.C. AND ENGINEER PRIOR TO PROCEEDING WITH WORK.
- P.C. SHALL TRENCH AND BACKFILL WHERE PIPING IS BEING MODIFIED BELOW SLAB. COORDINATE WITH G.C.
- ALL INSTALLATIONS SHALL COMPLY WITH LOCAL AND STATE CODES. COORDINATE ALL INVERTS PRIOR TO WORK.
- P.C. SHALL VISIT THE SITE AND VERIFY EXISTING FIELD CONDITIONS PRIOR TO PRICING. COORDINATE WITH G.C. REGARDING ALL MANDATORY PRE-BID REQUIREMENTS.
- P.C. SHALL FIRESTOP ALL PIPING PENETRATIONS THRU RATED PARTITIONS. COORDINATE EXTENT OF RATING WITH G.C. AND ARCHITECT PRIOR TO BEGINNING WORK. REFER TO SPECIFICATIONS FOR ADDITIONAL INFORMATION.
- INSTALL WALL/CEILING ACCESS PANELS WHERE REQUIRED. COORDINATE WITH G.C.
- COORDINATE WITH E.C. TO PROVIDE POWER WIRING TO ALL NECESSARY EQUIPMENT.
- P.C. TO ENSURE ALL FIXTURES/OUTLETS ARE PROTECTED WITH APPROPRIATE AND ACCESSIBLE ISOLATION VALVE.
- P.C. TO INSTALL PIPING SLEEVE FOR ALL UTILITIES PENETRATING FLOOR OR CONCRETE WALL.
- P.C. TO PAINT ALL PIPING EXPOSED TO VIEW. COORDINATE COLOR WITH G.C.
- ALL GCO TO BE ENCASED IN CONCRETE AND TRAFFIC RATED.
- METER AND BACKFLOW PREVENTER BY GENERAL CONTRACTOR. SEE SITE UTILITY DRAWINGS OR WORK WITH EXISTING CONDITIONS.
- P.C. TO INSTALL ALL PIPING TO MAXIMIZE PERSONNEL CLEARANCE.
- CITY TO WINTERIZE RESTROOMS ANNUALLY.
- COORDINATE WITH OTHER TRADES FOR ALL INSTALLATIONS.

KEY NOTES:

- 1 PROVIDE GRAY WATER TRAP PRIMER CONNECTION FROM SINK FIXTURE SHOWN TO FLOOR DRAIN TRAP.
- 2 P.C. TO ROUTE VENT PIPING CONCEALED WITHIN LOW CHASE WALL TO FULL HEIGHT WALL AS SHOWN. ROUTE UP WITHIN FULL HEIGHT WALL CELLS TO TERMINATE AT ROOF.
- 3 ROUTE WASTE LINE FROM CARRIER HEIGHT LOCATION TO BELOW SLAB AT LOCATION SHOWN.
- 4 P.C. TO COORDINATE DRAIN HUB AND VENT CONNECTIONS FOR FIXTURE. INSTALL PER MANUFACTURE'S WRITTEN INSTRUCTIONS.

LEGEND

SS	UNDER GROUND SANITARY SEWER (SS)	DN	DOWN	BFF	BELOW FINISHED FLOOR
SS	ABOVE GROUND SANITARY SEWER (SS)	FD	FLOOR DRAIN	AFF	ABOVE FINISHED FLOOR
GW	UNDER GROUND GREASE WASTE	VTR	VENT THROUGH ROOF	W/	WITH
V	SANITARY VENT	CO	CLEAN OUT	INV.	INVERT
CW	UNDER GROUND DOMESTIC COLD WATER	GCO	GRADE CLEAN OUT	TYP.	TYPICAL
CW	DOMESTIC COLD WATER	P-?	FIXTURE NUMBER (REFER TO SCHEDULE FOR INFORMATION)	UNO	UNLESS NOTED OTHERWISE
HW	DOMESTIC HOT WATER	REDUCER	REDUCER	WFU	WASTE FIXTURE UNITS
HWR	DOMESTIC HOT WATER RETURN	BALL VALVE	BALL VALVE	CFH	CUBIC FEET PER HOUR
140 HW	DOMESTIC HOT WATER 140"	PLUG VALVE	PLUG VALVE	PRD	PRIMARY ROOF DRAIN
140 HWR	DOMESTIC HOT WATER 140" RETURN	FLOOR DRAIN	FLOOR DRAIN	SRD	SECONDARY ROOF DRAIN
G	GAS PIPING	WATER HAMMER ARRESTOR	WATER HAMMER ARRESTOR	PRL	PRIMARY ROOF LEADER
BACKFLOW PREVENTER	BACKFLOW PREVENTER	CHECK VALVE	CHECK VALVE	SRL	SECONDARY ROOF LEADER
REMOVE EXISTING TO THIS POINT	REMOVE EXISTING TO THIS POINT	CIRCUIT SETTER	CIRCUIT SETTER	AAV	AIR ADMITTANCE VALVE
CONNECT TO EXISTING	CONNECT TO EXISTING	PRESSURE REGULATOR	PRESSURE REGULATOR		