


2
A-1
FRP CORNER GUARD
SCALE 1 1/2" = 1'-0"

GENERAL NOTES

1. SEE DIMENSIONED FLOOR PLAN FOR WALL TYPES AND DIMENSIONS.
2. SEE SHEET A-11 FOR ALL WINDOW AND DOOR SCHEDULES AND DETAILS.
3. SEE INTERIOR AND EXTERIOR ELEVATIONS AND A-7 FOR WALL FINISHES.
4. SEE REFLECTED CEILING PLAN FOR CEILING FIXTURES, MATERIALS, AND CEILING HEIGHTS.
5. SEE EQ-1 AND EQ-1.1 FOR KITCHEN EQUIPMENT AND SCHEDULES.
6. SEE CIVIL PLANS FOR SITE LAYOUT AND ASSOCIATED UTILITIES.
7. PROVIDE 2" MINIMUM CLEAR SPACE BETWEEN COOLER/FREEZER AND FINISHED WALL. CONTRACTOR TO VERIFY EXACT LOCATION WITH COOLER/FREEZER MANUFACTURER AND PROVIDE ALL FINAL CONNECTIONS.
8. G.C. TO INSTALL 1" FRP CORNER GUARDS AT ALL EXPOSED CORNERS IN SERVING LINE (104), OFFICE (109), COOK LINE "A" (112), COOK LINE "B" (111), DISHWASH/PREP (115), AND UTILITY (116) - SEE DETAILS 2/A-1. CORNER GUARDS PROVIDED BY GENERAL CONTRACTOR.
9. SEE SHEET A7.1 FOR TABLES TO BE ATTACHED TO ADJACENT WALL. PROVIDE BLOCKING IN WALL PER SHEET A7.1
10. REFER TO T-1.1 FOR RESPONSIBILITY MATRIX AND VENDOR CONTACT INFORMATION, TYP.


KEYED NOTES

1. SITE BUILT WALK-IN COOLER AND FREEZER ON BUILDING CONCRETE SLAB
2. MOP SINK
3. HAND SINK
4. LOCATION OF UNDERGROUND CONDUIT FOR EQUIPMENT SPECIFIC ELECTRIC PANEL - REFER TO A-7.0 AND ELECTRICAL DRAWINGS FOR ADDITIONAL INFORMATION.
5. SOFFIT ABOVE - REFER TO 2/A-3 FOR ADDITIONAL INFORMATION.
6. CONDIMENT COUNTER
7. KITCHEN HOODS - REFER EQUIPMENT AND MECHANICAL DRAWINGS FOR ADDITIONAL INFORMATION.
8. MENU BOARDS - SEE INTERIOR ELEVATION 1/A-2 FOR ADDITIONAL INFORMATION.
9. AWNINGS - CONTACT AWNING VENDOR FOR MORE INFORMATION.
10. ALUMINUM ENTRY CANOPY - CONTACT AWNING VENDOR FOR MORE INFORMATION.
11. ALUMINUM DRIVE-THRU CANOPY - CONTACT AWNING VENDOR FOR MORE INFORMATION.
12. SEE EXTERIOR ELEVATIONS FOR LADDERPORT AT THIS LOCATION.
13. P.O. STATIONS - G.C. TO COORDINATE POWER AND DATA REQUIREMENTS.
14. DRIVE-IN WINDOW - REFER TO A-11 FOR ADDITIONAL INFORMATION.
15. TRASH AND RECYCLE CONTAINER - PROVIDED BY VENDOR, INSTALLED BY G.C. - REFER TO T-1.1 FOR VENDOR CONTACT INFORMATION.
16. 12" MINIMUM FOR ADA CLEARANCE.
17. REFERENCE SITE PLANS FOR EXTENTS OF EXTERIOR CONCRETE LANDINGS, SIDEWALKS, ETC.
18. BEVERAGE COUNTER
19. 3'-6" TRENCH DRAIN - REFER TO A-10 & 2/A-7.0 FOR ADDITIONAL INFORMATION.
20. INTERNAL ROOF DRAIN PIPING LOCATION. SEE ROOF PLAN / PLUMBING PLANS / CIVIL DRAWINGS.

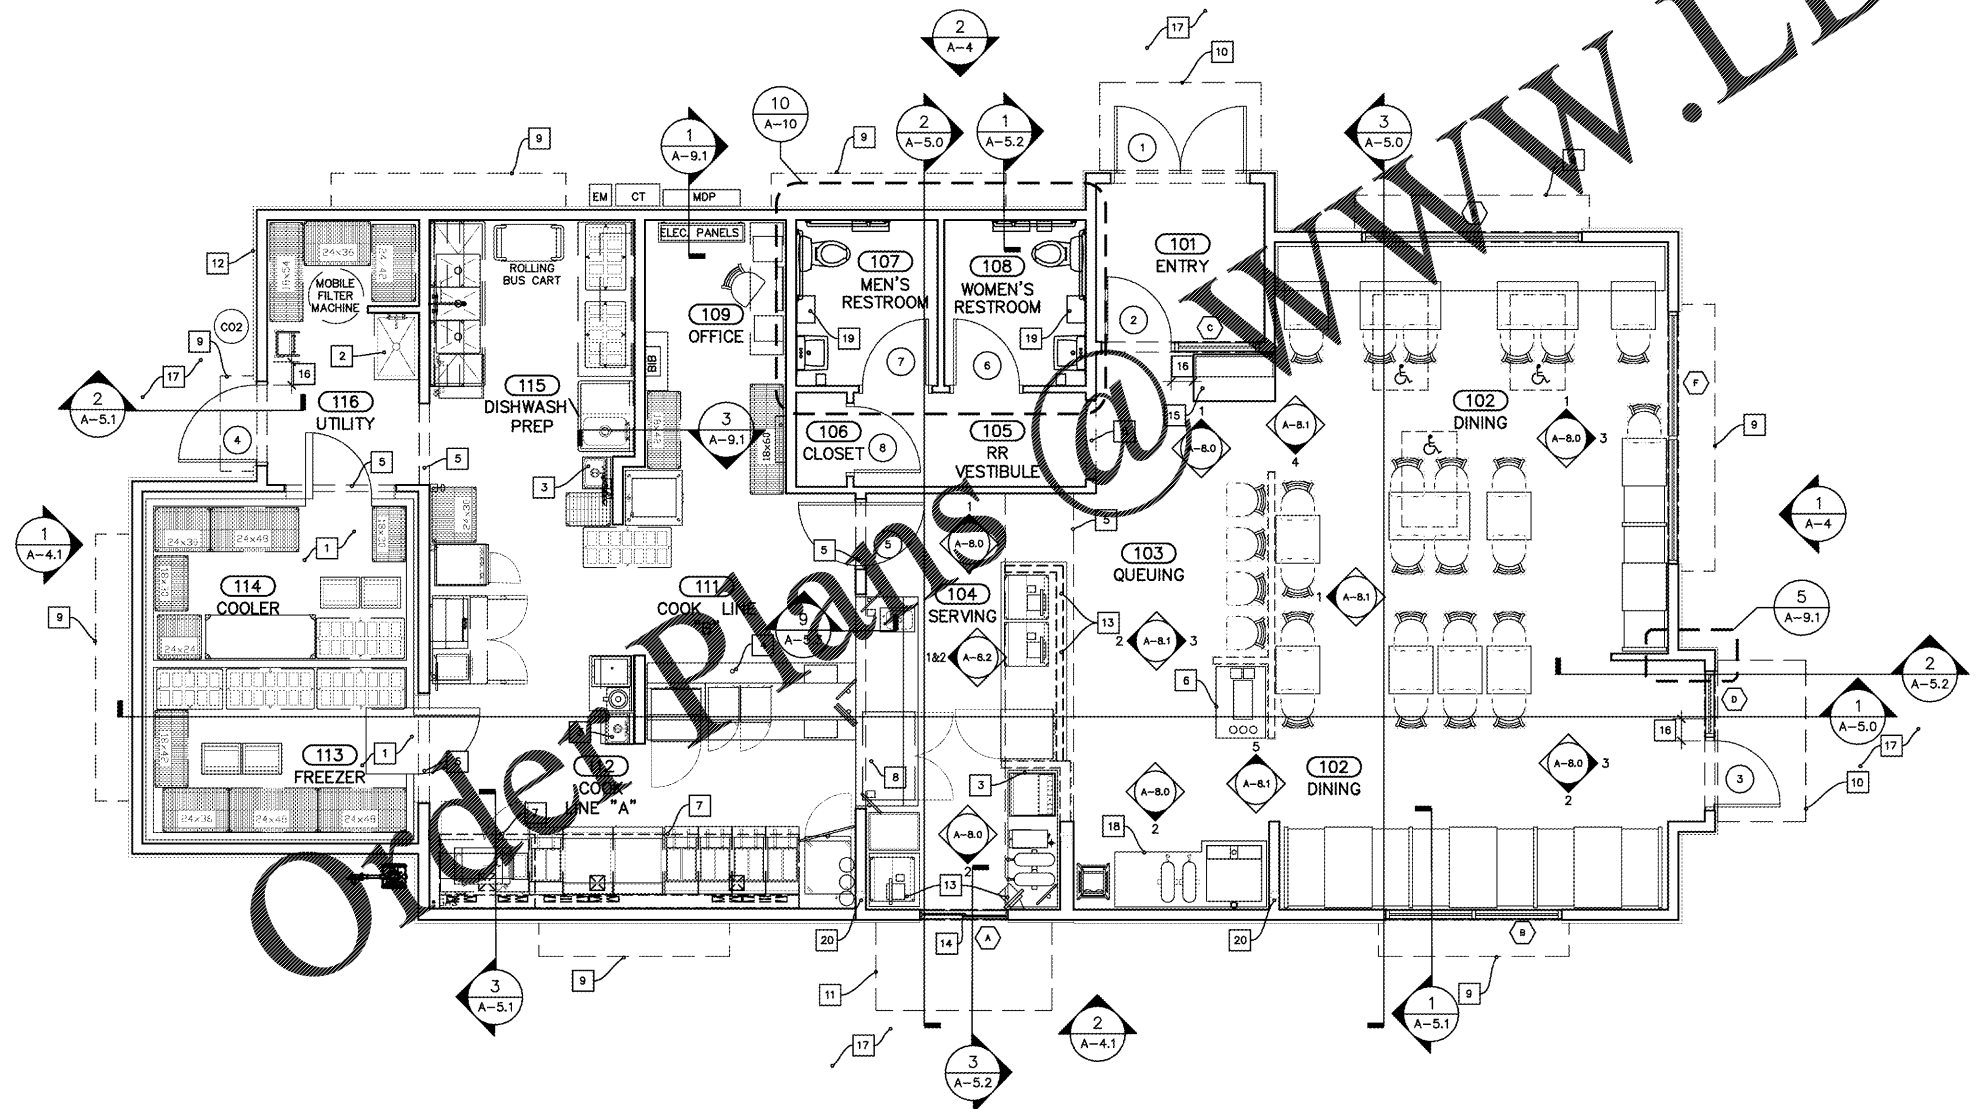

1
A-1
DEPICTIVE FLOOR PLAN
SCALE 1/4" = 1'-0"

A NEW LOCATION FOR
CAPTAIN D'S
7525 STATE AVENUE
KANSAS CITY, KS 66112
CAPTAIN D'S, LLC
624 GRASSMERE PARK DRIVE,
SUITE 30
NASHVILLE, TN 37211

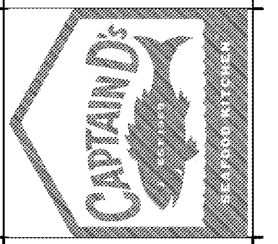

Job Number: _____

Revisions: _____

A-1
DEPICTIVE FLOOR PLAN