
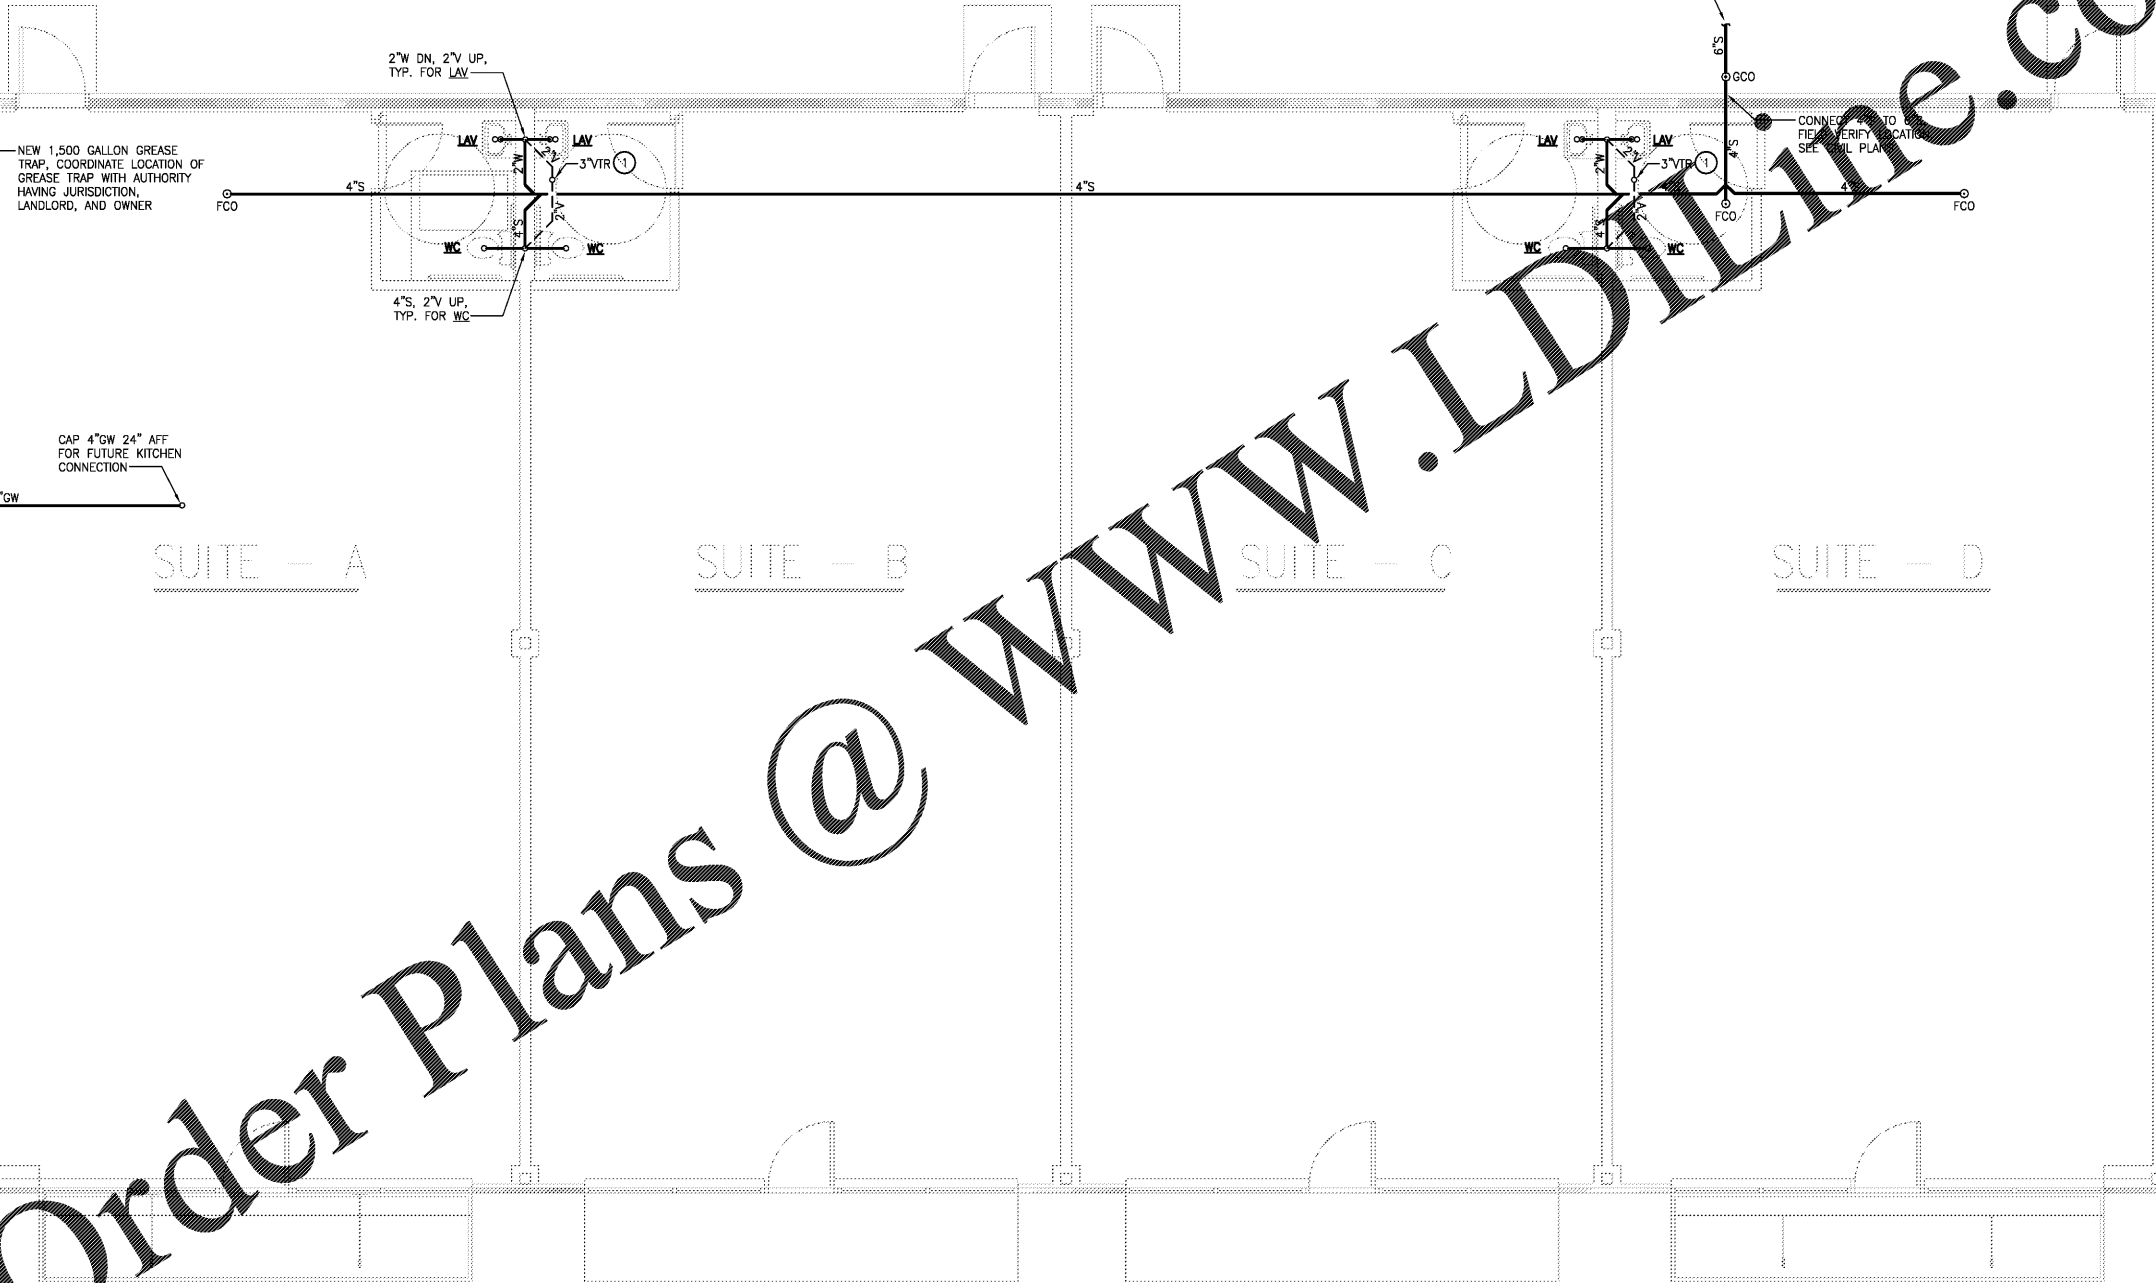


EXIST. SANITARY B/G, FIELD VERIFY LOCATION, SEE CIVIL DRAWINGS FOR CONTINUATION

EXIST. SANITARY B/G

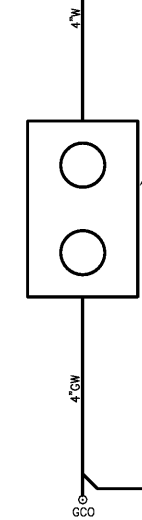

Order Plans @ www.LDilme.com

GENERAL NOTES:

1. CONTRACTOR SHALL CONFIRM EXISTING CONDITIONS PRIOR TO BID.
2. COORDINATE ALL MECHANICAL CONSTRUCTION WITH OTHER TRADES TO AVOID CONFLICTS.
3. CONFIRM LOCATIONS OF ALL EXISTING UTILITIES AND ADJUST ROUTING OF TENANT SYSTEMS AS REQUIRED.
4. EXISTING PLUMBING SERVICES (COLD WATER, HOT WATER, WASTE AND VENT) WHICH ARE NOT TO BE REUSED SHALL BE REMOVED BACK TO ACTIVE MAINS AND CAPPED. THERE SHALL BE NO "DEAD ENDS" LEFT IN PIPING SYSTEMS.

KEYED NOTES:

- 1 VENTS SHALL BE MIN 10' FROM OUTDOOR AIR INTAKE.

1 RETAIL/OFFICE SUITES DRAINAGE PLAN
P-3.2 SCALE: 1/4" = 1'-0"



DATE	06/16/20
BY	
CHECKED	
APPROVED	

engineering consultant
LDILME
 The Georgia Consulting Engineers, Inc.
 1827 Powers Ferry Road
 Building 20, Suite 100
 Atlanta, Georgia 30329
 Phone: (770) 952-9528
 Fax: (770) 952-9528

general contractor
BLACKWATER CONSTRUCTION
 2100 SHELLETT BLVD - SUITE 400 - DULUTH, GEORGIA 30097
 VOICE: 404-254-3500 FAX: 404-254-3501
www.blackwater.com

RETAIL/OFFICE SUITES DRAINAGE PLAN
 WILD WOLF - COMMERCIAL DEVELOPMENT
 BOYD MORRIS ROAD & GA HWY 293 SPUR
 BARTOW COUNTY, GEORGIA 30120

DRAWING NO. P-3.2
 DATE: 06/16/20