

GENERAL NOTES

INDIVIDUAL ARCHITECTURAL
REGISTRATION NO.: AR0017636

- (A) CONTACT OWNERS OR TENANTS DESIGNATED PROJECT ADMINISTRATOR FOR QUESTIONS OR CLARIFICATIONS.
- (B) BUILDING PERMANENT SIGNAGE OWNER FURNISHED AND INSTALLED. (REFER TO SCOPE OF WORK SCHEDULE). SIGNAGE GRAPHICS PROVIDED FOR REFERENCE ONLY (N.I.C.) AND CONTRACTOR'S COORDINATION WITH SPECIFIC PROJECT CONSTRUCTION CONDITIONS. CONTRACTOR TO PROVIDE BACKING AND ROUGH-IN ELECTRICAL AS REQUIRED FOR INSTALLATION. REFER TO A2.1 FOR EXTERIOR BUILDING FINISH.
- (C) REQUIRED GOVERNMENTAL PERMITS FOR PERMANENT TYPE SIGNAGE TO BE PROVIDED BY OWNER OR OTHERS (N.I.C.).




PROJECT:
NEW O'REILLY AUTO PARTS STORE
2425 COUNTY HIGHWAY 484
OCALA, FLORIDA
BUILDING EXTERIOR SIGNAGE


Buddy Webb, NCARB, AIA
Architect - Consultant
3057 EAST CAIRO
SPRINGFIELD, MISSOURI 65802
(417) 877-1365 TELEPHONE
(417) 877-9786 FAX

DRAWN BY:	CHECKED BY:
RJD	SB
DATE:	
04/01/20	
REVISION:	
PROJECT NUMBER:	
OF7	
SHEET NUMBER:	


SG2.1

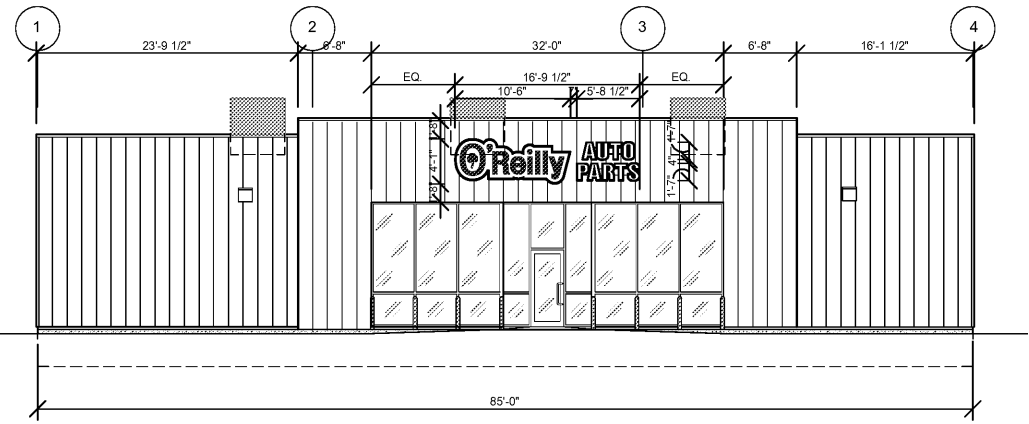


1 FRONT EXTERIOR ELEVATION
SG2.1 SCALE: 1/8" = 1'-0"

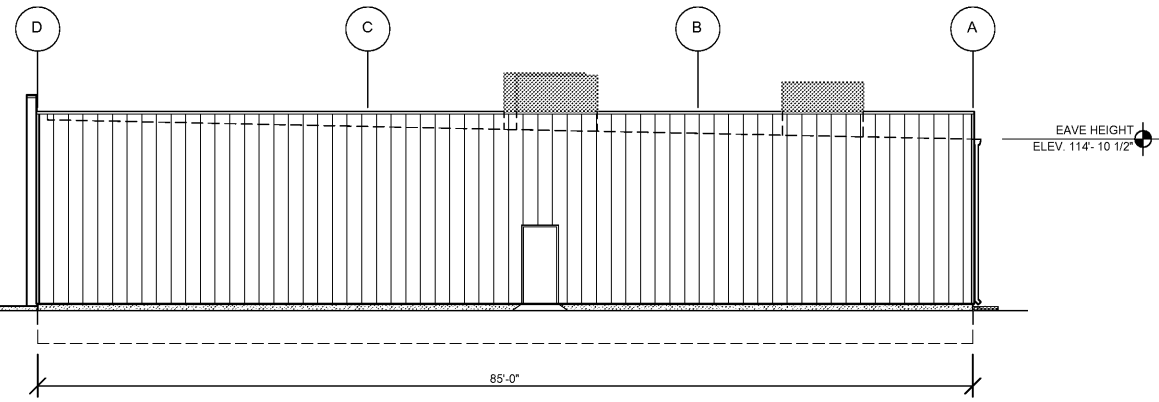

2 RIGHT EXTERIOR ELEVATION
SG2.1 SCALE: 1/8" = 1'-0"

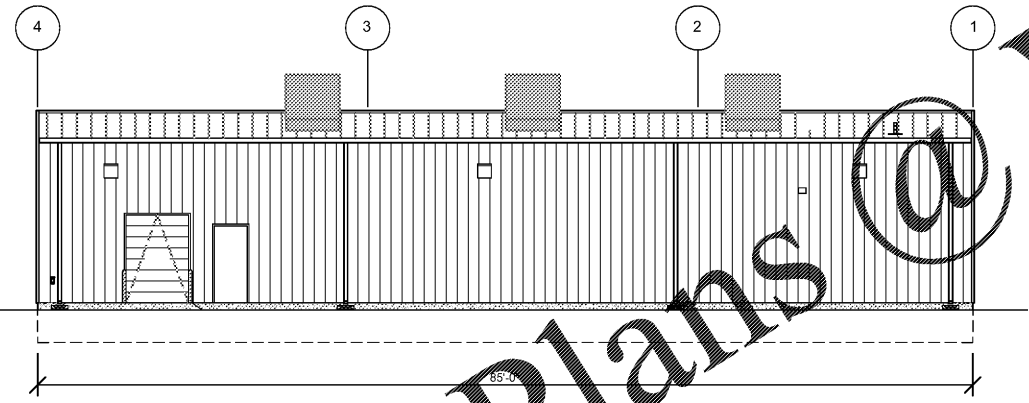

3 REAR EXTERIOR ELEVATION
SG2.1 SCALE: 1/8" = 1'-0"

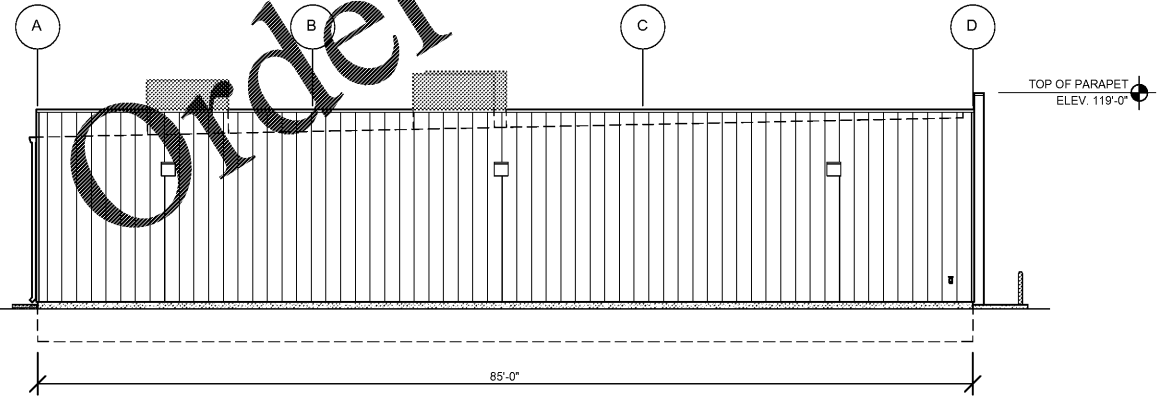

4 LEFT EXTERIOR ELEVATION
SG2.1 SCALE: 1/8" = 1'-0"



5 FRONT WALL SIGN DETAILS
SG1.1 SCALE: 1/4" = 1'-0"

Order Plans @ WWW.DOWNLINE.COM

© COPYRIGHT 2020 - DESIGNS, DRAWINGS AND SPECIFICATIONS ARE INSTRUMENTS OF SERVICE AND ARE THE PROPERTY OF THE DESIGN PROFESSIONAL. REPRODUCTION PROHIBITED WITHOUT THE EXPRESSED WRITTEN CONSENT OF THE DESIGN PROFESSIONAL.