


EROSION CONTROL NOTES:


1. Non-exempt activities shall not be conducted within the 25 or 50-foot Undisturbed Stream Buffer as measured from the point of wooded vegetation or within 25-foot of the Coastal Marshland Buffer as measured from the Jurisdictional Determination Line without first acquiring the necessary variances and permits.
2. Waste Materials shall not be discharged to Waters of The State, except as authorized by a Section 404 Permit.
3. SILT FENCE STORAGE CAPACITY (20% OF HEIGHT)
STORAGE = 0.133 x 7.6 CF (1.7 = 1077 CF (28.4 CY))

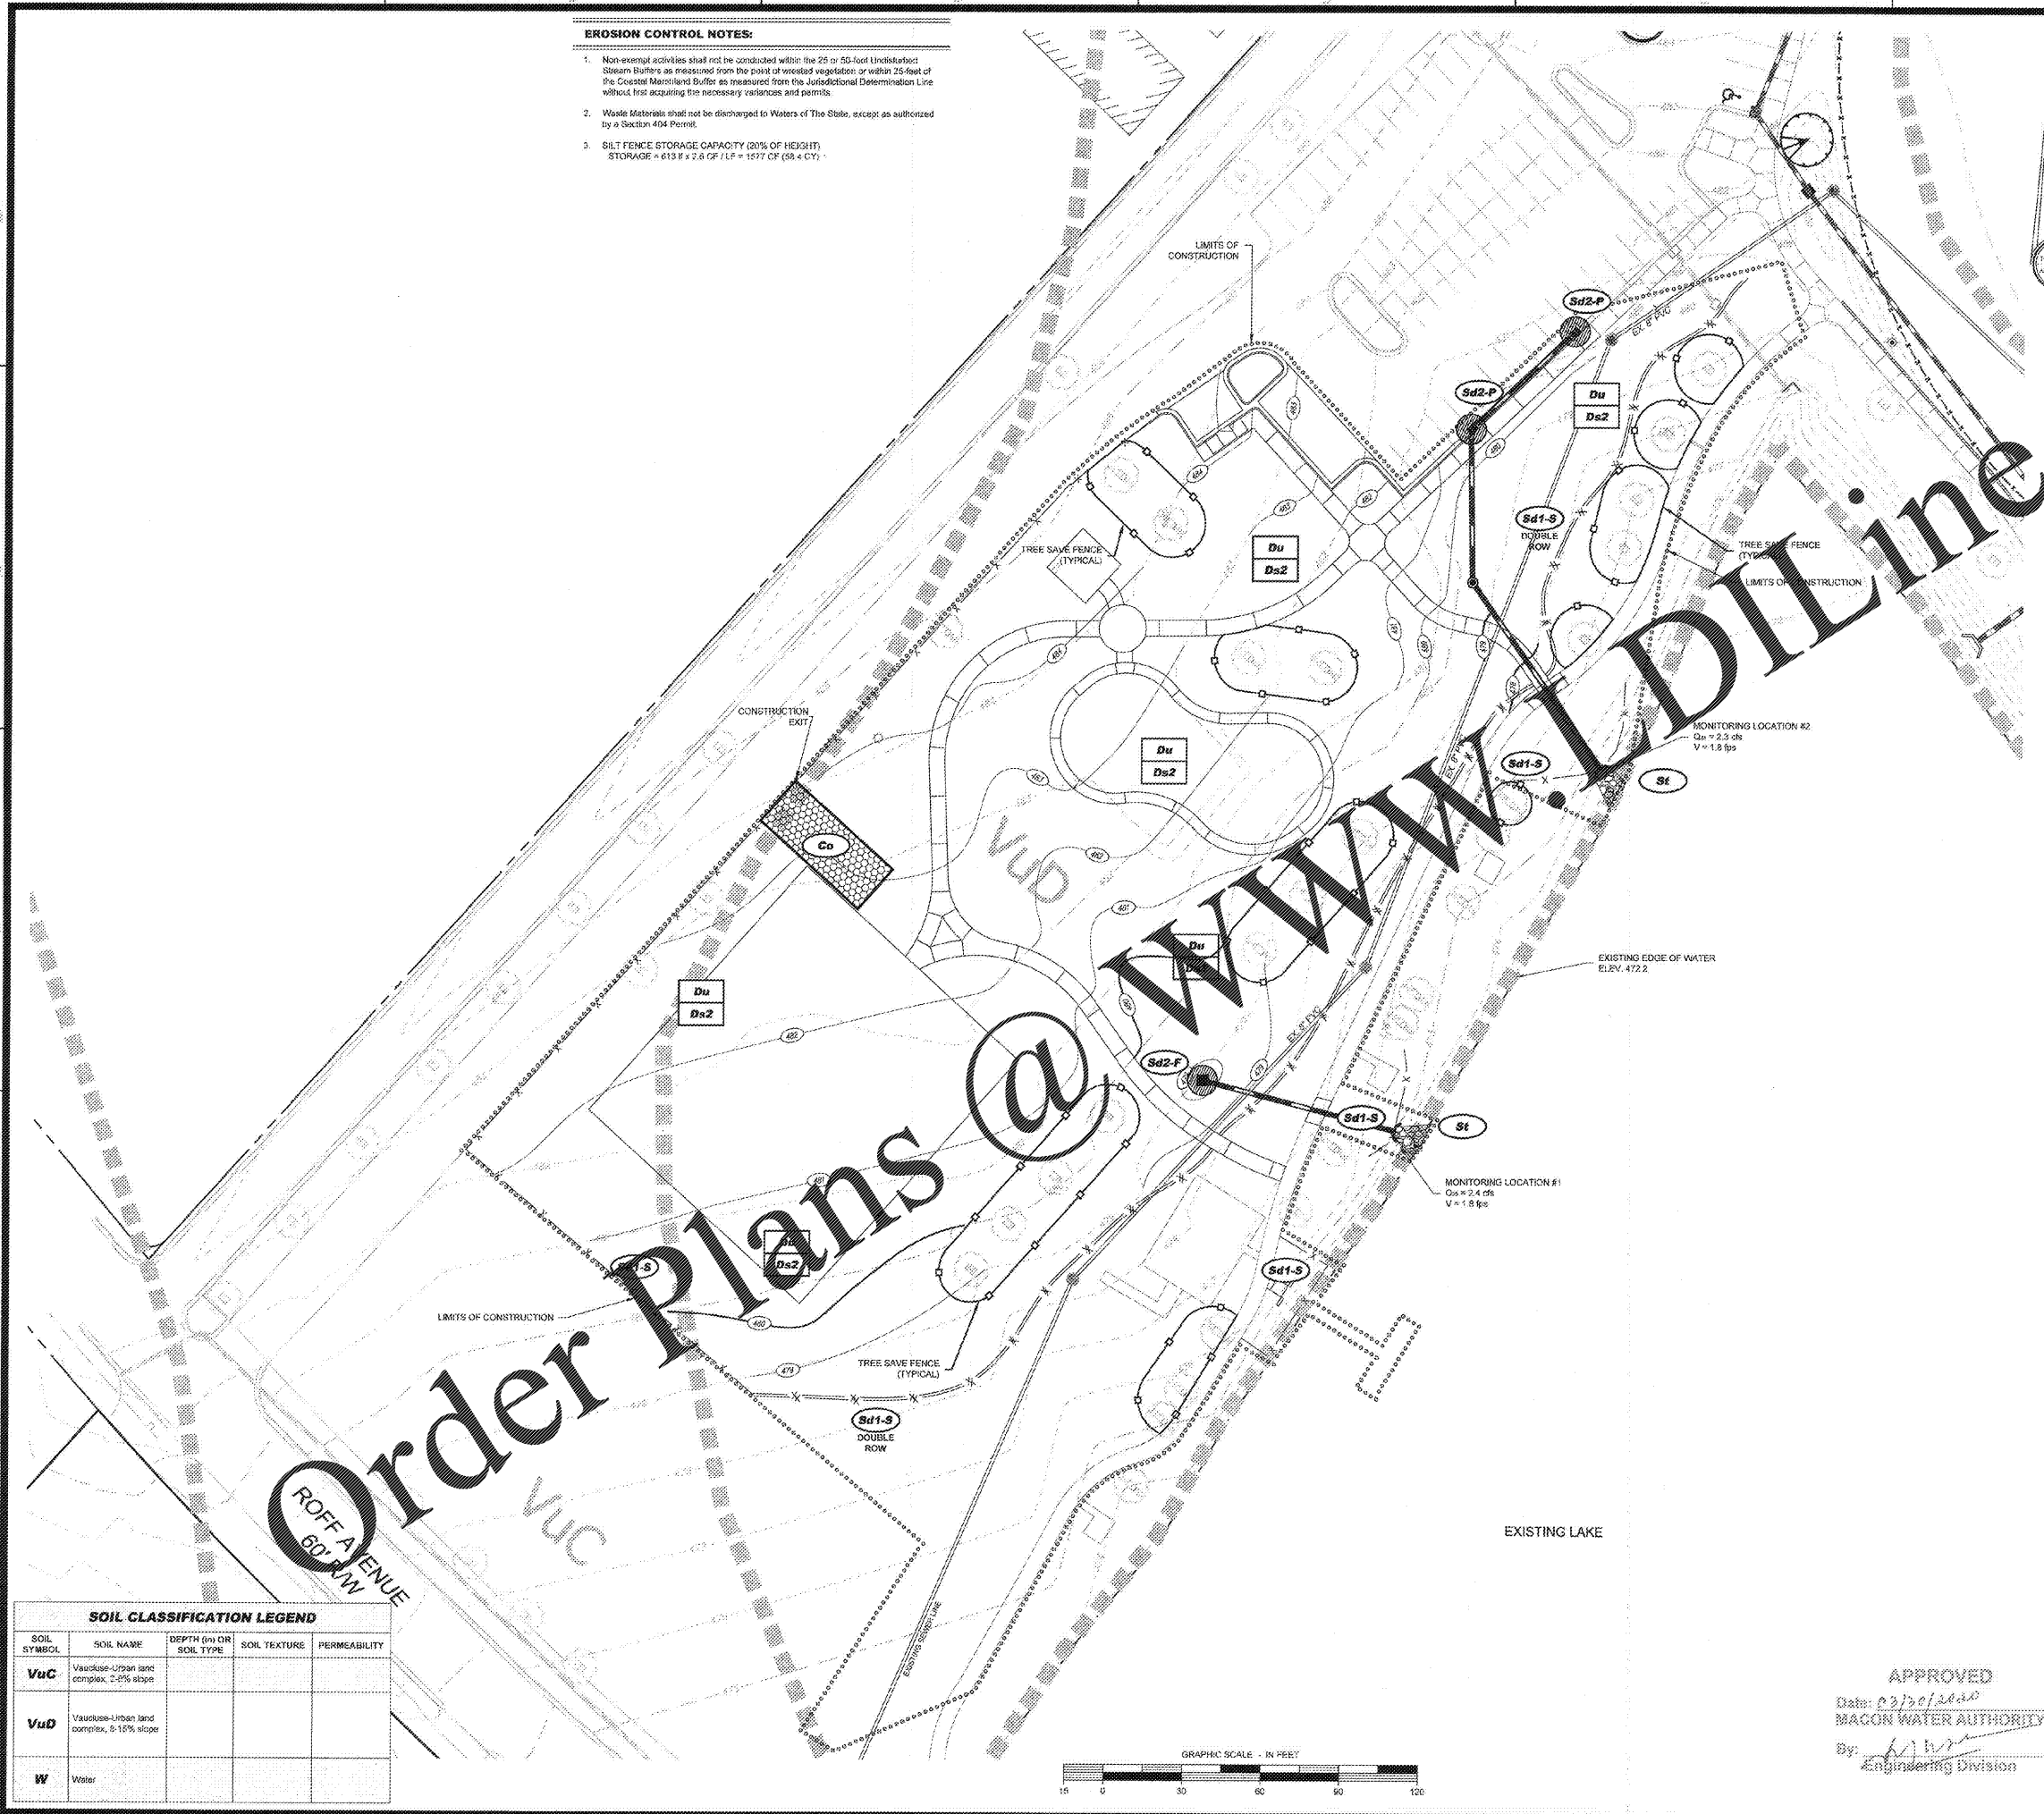

EROSION CONTROL LEGEND	
STRUCTURAL PRACTICES	
SYMBOL	DESCRIPTION
Co	STONE CHECK DAM
Ca	CONSTRUCTION EXIT
Ca-10	HAYBALE CHECK DAM
Ca-4	STREAM DIVERSION CHANNEL
D	DIVERSION
D-1	TEMPORARY DOWNDRAIN STRUCTURE
Fr	FILTER RING
Lv	LEVEL SPREADER
Rf	ROCK FILTER
Na-P	NON-PORTING HORIZONTAL PIPE WITH STONE FILTER
Sd-1-S	SEDIMENT TRAP WITH SUPPORTING FRAME
Sd-1	SEDIMENT TRAP WITH SUPPORTING FRAME
Sd-2	SEDIMENT TRAP WITH SUPPORTING FRAME
Sd-2-P	SEDIMENT TRAP WITH SUPPORTING FRAME
Sd-3	TEMPORARY SEDIMENT BASIN
Sd-4	FILTER SURFACE EXAMINER
Sd-5	TEMPORARY CULVERT CROSSING
St	STORM DRAIN OUTLET PROTECTION
Sr	VEGETATIVE MEASURES
Sp	TOPSOILING
Ts	TREE SAVE FENCE
Na	LIMITS OF CLEARING / CONSTRUCTION
Na	STREAM BUFFER
Na	STREAM CENTERLINE
Na	100 YEAR FLOODING LIMITS

EROSION CONTROL LEGEND	
VEGETATIVE MEASURES	
SYMBOL	DESCRIPTION
Ds-1	DISTURBED AREA STABILIZATION (WITH MULCHING ONLY)
Ds-2	DISTURBED AREA STABILIZATION (WITH TEMPORARY SEEDING)
Ds-3	DISTURBED AREA STABILIZATION (WITH PERMANENT VEGETATION)
Ds-4	DISTURBED AREA STABILIZATION (WITH SEEDING)
Ss	SLOPE STABILIZATION
Du	DUST CONTROL ON DISTURBED AREAS

SOIL CLASSIFICATION LEGEND				
SOIL SYMBOL	SOIL NAME	DEPTH (in) OR SOIL TYPE	SOIL TEXTURE	PERMEABILITY
VuC	Vaudoose-Urban land complex, 2-6% slope			
VuD	Vaudoose-Urban land complex, 5-10% slope			
W	Water			

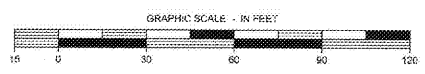

NOTE: ALL REQUIRED BUFFERS WILL BE CLEARLY DELINEATED AND FLAGGED BEFORE THE COMMENCEMENT OF ANY CONSTRUCTION ACTIVITY.

NOTE: SEE ADDITIONAL NOTES SHEET FOR GENERAL NOTES.

NOTE: THIS SHEET FOR EROSION CONTROL PURPOSES ONLY.

NOTE: CONSTRUCTION ENTRANCE IS LOCATED AT THE FOLLOWING LOCATION: LAT: 32°51'01" N LONG: 82°46'42" W

NOTE: CONTRACTOR SHALL VERIFY THE LOCATION OF ALL EXISTING UTILITIES. CONTRACTOR SHALL HAVE ALL UTILITIES FLAGGED WITH INVERT ELEVATIONS PRIOR TO CONSTRUCTION. NOTIFY ENGINEER OF ANY DISCREPANCIES OR ADDITIONAL UTILITIES ENCOUNTERED.

NOTE: ALL WETLANDS OR STATE WATERS ON OR WITHIN 200 FEET OF THIS PROJECT HAVE BEEN DELINEATED.

NOTE: THE RECEIVING WATERS CONSIST OF THE Unnamed Tributary to Rocky Creek, LOCATED OFF SITE, APPROXIMATELY 1,000 FT SOUTHWEST OF THE SITE.

NOTE: THERE ARE STATE WATERS WITHIN 200 FT OF THE SITE.

NOTE: THERE ARE WETLANDS ON THE SITE.

FLOOD HAZARD NOTE:
THIS PROPERTY DOES NOT LIE WITHIN A 100 YEAR FLOOD HAZARD ZONE AS DEFINED BY THE F.E.M.A. FLOOD INSURANCE RATE MAP OF BIBB COUNTY, GEORGIA COMMUNITY PANEL NUMBER 13021C0131F, DATED 04/02/2017.

INFORMATION REGARDING THE REPUTED PRESENCE, SIZE, CHARACTER AND LOCATION OF EXISTING UNDERGROUND UTILITIES AND STRUCTURES IS SHOWN HEREON. THERE IS NO CERTAINTY OF THE ACCURACY OF THIS INFORMATION AND IT SHALL BE CONSIDERED IN THAT LIGHT BY THOSE USING THIS DRAWING. THE LOCATION AND ARRANGEMENT OF UNDERGROUND UTILITIES AND STRUCTURES SHOWN HEREON MAY BE INADEQUATE AND UTILITIES AND STRUCTURES NOT SHOWN MAY BE ENCOUNTERED. THE OWNER, HIS EMPLOYEES, HIS CONSULTANTS AND HIS CONTRACTORS SHALL HEREBY DISTINCTLY UNDERSTAND THAT THE SURVEYOR IS NOT RESPONSIBLE FOR THE CORRECTNESS OR SUFFICIENCY OF THIS INFORMATION.

1-800-282-7411
Know what's below.
Call before you dig.

APPROVED
Date: 02/14/2020
Macon Water Authority
By: [Signature]
Engineering Division

© Copyright 2020
Travis Pruitt & Associates, Inc.
THESE DRAWINGS AND THEIR REPRODUCTIONS ARE THE PROPERTY OF THE ENGINEER AND MAY NOT BE REPRODUCED, PUBLISHED, OR USED IN ANY WAY WITHOUT THE WRITTEN PERMISSION OF THE ENGINEER.

EROSION CONTROL PLAN - INTERMEDIATE PHASE

FREEDOM PARK PHASE 3

3301 ROFF AVENUE, MACON, GA 31204-1 LAND LOTS 2 AND 3 - 11TH DISTRICT - CITY OF MACON - BIBB COUNTY, GEORGIA

4317 Park Drive, Suite 400
Norcross, Georgia 30093
Phone: (770) 418-7511
Fax: (770) 418-0769
www.travispruitt.com
CONTACT PERSON: EDWARD J. ANDERSON
e-mail: anderson@travispruitt.com

Travis Pruitt & Associates, Inc.
LANDSCAPE ARCHITECT

REVISIONS

NO.	DATE	DESCRIPTION
1	02/14/2020	

DATE: 02/14/2020
SCALE: 1" = 30'
CN: 190452PN
JN: 190452
FN: 196-D-538
SHEET NO: C4.1

GEORGIA PROFESSIONAL SEAL
No. 4800
Professional
3-16-20