


1 LOWER LEVEL FLOOR PLAN
1/4" = 1'-0"

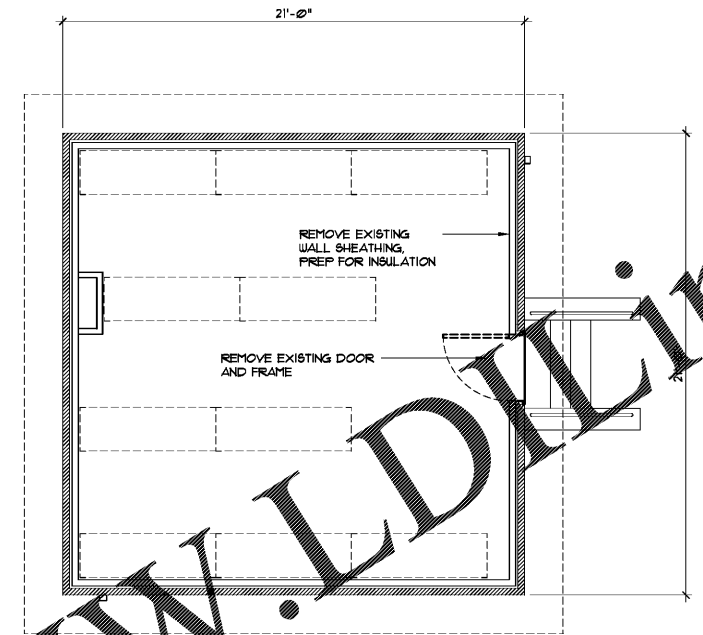

2 UPPER LEVEL FLOOR PLAN
1/4" = 1'-0"

Order Plans @ www.LDIDLine.com

bid set

Project No.: 2020009
Draw. Date: 04/23/20
Draw. Revision: 05/26/20
Drawn By: B.D.C.
Checked By: E.M.S.
File Name: 2020009A-0.5


Sheet Title:
DEMOLITION PLANS

Sheet No.:
A-0.5

Project:
STORAGE BUILDING UPGRADES AT DACULA CITY HALL
442 HARBINS ROAD
DACULA, GEORGIA

Client:
McFARLAND - DYER
4174 SILVER PEAK PARKWAY
SUWANEE, GEORGIA

Beta Design Group, Inc.
Architecture
2534 Royal Place - Suite C - Tucker, GA. 30084
Phone: 770-491-9250
Email: mikes@betadesigngroup.com

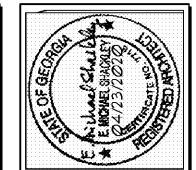

© BETA DESIGN GROUP, INC. 2020 This drawing may be utilized only for the purpose of constructing or installing the work shown thereon at the site of the work specified. Any other use of this drawing, including without limitation any reproduction or alteration of this drawing, without the prior written approval of Beta Design Group, Inc. is prohibited.