



Order Plans @


WWW.IDILine.com

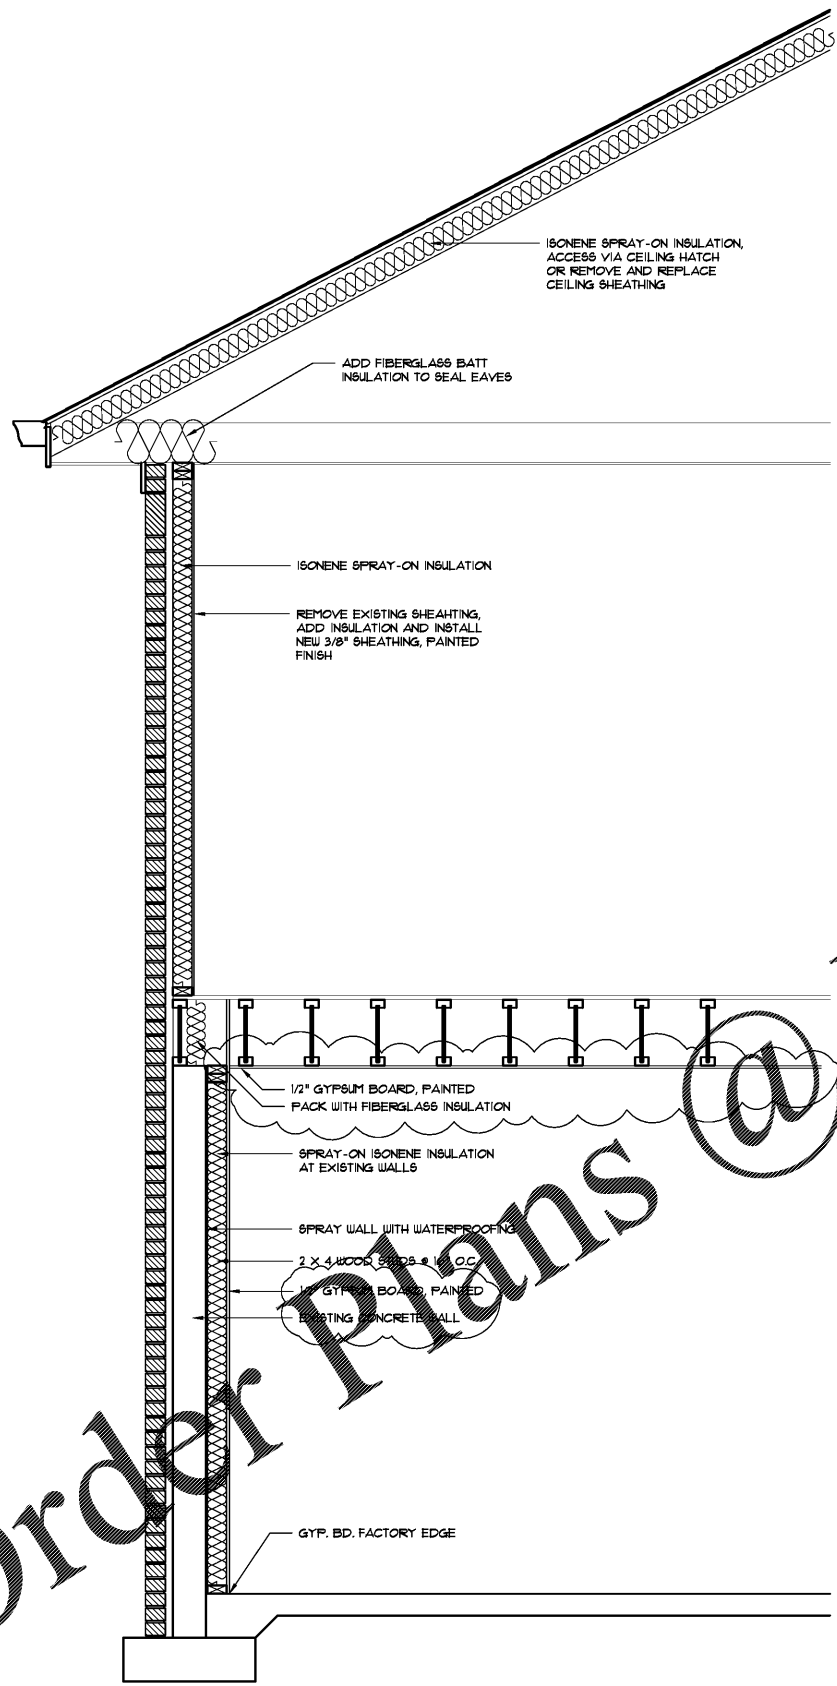

1 WALL SECTION  
3/4" = 1'-0"

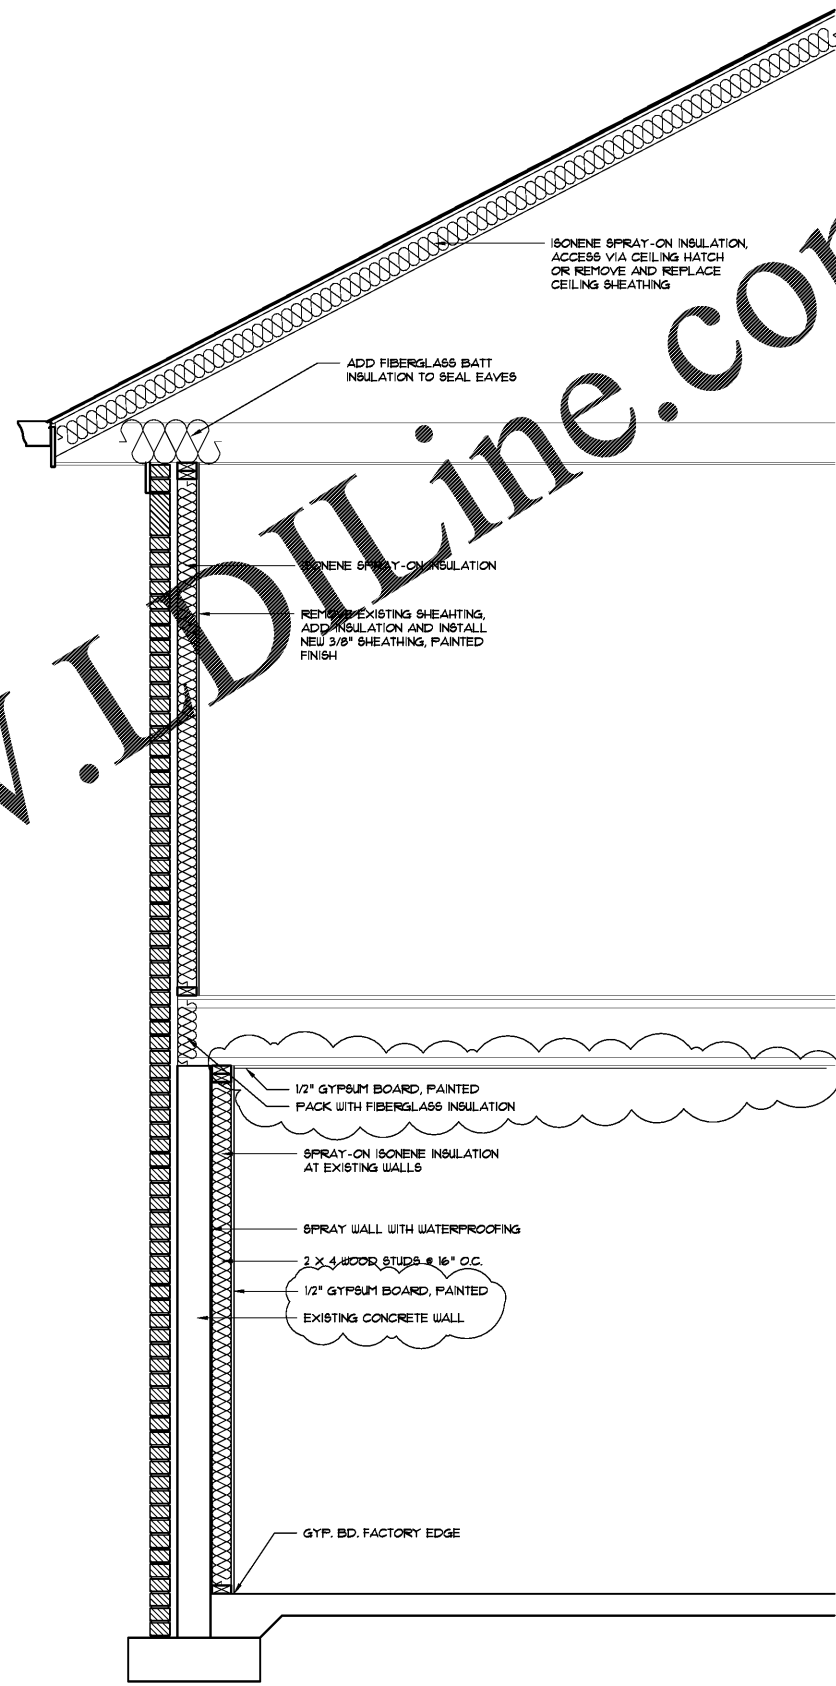

2 WALL SECTION  
3/4" = 1'-0"

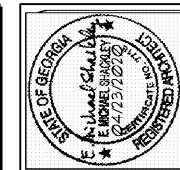

**Beta Design Group, Inc.**  
Architecture  
2534 Royal Place Suite C Tucker, GA 30084  
Phone: 770-491-9250  
Email: mikes@betadesigngroup.com

Client:  
**McFARLAND - DYER**  
4174 SILVER PEAK PARKWAY  
SUWANEE, GEORGIA

Project:  
**STORAGE BUILDING UPGRADES  
AT DACULA CITY HALL**  
442 HARBINS ROAD  
DACULA, GEORGIA

| Issue Date | Initial | Drawn | Revision Description |
|------------|---------|-------|----------------------|
| 05/26/20   | E.M.S.  | 1.    | OWNER COMMENTS       |

Project No.: 2020009  
Drawn: Date: 04/23/20  
Revision: 05/26/20  
Drawn By: B.D.C.  
Checked By: E.M.S.  
File Name: 2020009 A-4

Sheet Title:  
**WALL SECTIONS**

Sheet No.:  
**A-4**

bid set

© BETA DESIGN GROUP, INC. 2020 This drawing may be utilized only for the purpose of constructing or installing the work shown thereon at the site of the work specified. Any other use of this drawing, including without limitation any reproduction or alteration of this drawing, without the prior written approval of Beta Design Group, Inc. is prohibited.