

WALL TYPES LEGEND

- NOTE: SEE SHEET CS3 FOR UL DETAILS
- 01 N/A SMOKE PARTITION @ CORRIDORS
NON LOAD BEARING & LOAD BEARING, 1 LAYER OF 5/8" GYPSUM BOARD ON BOTH SIDES OF METAL STUDS @ 16" O.C. (STUD SIZE VARIES - SEE PLAN); FILL CAVITY FULL W/ MINERAL WOOL OR FIBERGLASS BATT INSUL. FULL HT. OF WALL - FLOOR TO UNDER SIDE OF MONOLITHIC CEILING
 - 02 CS3 NEW 2-HOUR FIRE / SMOKE WALL
NON - LOAD BEARING 8" C.M.U. FULL HEIGHT - FLOOR TO 30" ABOVE ROOF DECK REINF. HORIZONTALLY W/ GALV. TRUSS TYPE MASONRY WALL REINF. @ 16" O.C. VERT. SEE STRUCT. DWG'S FOR VERT. REINF. FILL CELLS FULL W/ FOAM INSUL. 5/8" GYP. BD. OVER 7/8" METAL FURRING CHANNELS @ 2'-0" O.C. ON EXPOSED INTERIOR SURFACES. TERMINATING AT CEILING
 - 03 CS3 UL DESIGN NO. : U905
INTERIOR LOAD BEARING/NON-LOAD BEARING 1 HOUR FIRE BARRIER
(1) LAYER 5/8" "GOLD BOND" "XP" GYP. BD. ON BOTH SIDES OF METAL STUDS @ 16" O.C. FILL CAVITY FULL W/ MINERAL WOOL OR FIBERGLASS BATT. INSUL. FULL HT. OF WALL. FIN. FLR. UP TO RATE CEILING
 - 04 CS3 UL DESIGN NO. : U419
INTERIOR SMOKE BARRIER - 1 HR RATED
(1) LAYER 5/8" "GOLD BOND" "XP" GYP. BD. ON BOTH SIDES OF METAL STUDS @ 16" O.C. FILL CAVITY FULL W/ MINERAL WOOL OR FIBERGLASS BATT. INSUL. FULL HT. OF WALL FIN. FLR. UP TO ROOF DECK.

NOTE: ALL WALLS TO BE MOLD & MOISTURE RESISTANT EQUAL TO GOLD BOND XP.
NOTE: ALL CEILING IN SOILED LINEN CLOSETS & SOILED LAUNDRY TO HAVE 1-HR RATED CEILING PER UL DETAIL P522

PLAN SYMBOLS LEGEND


- INDICATES AREA OF NO WORK
- INDICATES NEW WALL CONSTRUCTION (1) LAYER 5/8" GYPSUM BOARD ON BOTH SIDES OF 3 5/8" METAL STUDS @ 16" O.C.
- 1 HOUR RATED FIRE BARRIER
- 1 HOUR RATED SMOKE BARRIER
- SMOKE TIGHT PARTITION
- 2-HOUR RATED FIRE/SMOKE WALL-UL DETAIL U905. SEE SHEET CS3

KEYED CONSTRUCTION NOTES

- 01 NEW IPC HANDRAIL (SEE DETAIL A3-02) MOUNT TOP AT 2'-10" A.F.F. NEW 6" X 12" IPC MODEL NO. 1600 WALL BUMPER GUARDS - COORDINATE COLOR WITH OWNER MOUNT TOP EDGE AT 1'-4" A.F.F. NEW CORNER GUARDS - 1" (ALL WALLS ALONG CORRIDOR 500 TO RECEIVE HANDRAIL, RIGID SHEET WALL PROTECTION & BUMPER GUARDS.)
- 02 DIMPLEX BF33DXP ELECTRIC FIREPLACE. INSTALLED TO PROVIDE FIRE EFFECT WITH NO HEAT. PROVIDE SWITCH NEAR FIREPLACE. SEE ID DRAWINGS.
- 03 SEMI-RECESSED FIRE EXTINGUISHER AND CABINET. FIRE EXTINGUISHERS TO BE 2A-10B:C RATED (MINIMUM) NFPA 10-3.2.1. MOUNT @ 48" MAX TO 15" MIN. A.F.F.
- 04 MILLWORK - SEE ID DRAWINGS
- 05 EXISTING DOOR TO REMAIN IN PLACE. VERIFY CONDITION. REPLACE IF NEEDED POST CONSTRUCTION
- 06 PLUMBING TO CONNECT TO ECOLAB CHEMICAL DISPENSER
- 07 VTAC-SEE MECHANICAL DRAWINGS
- 08 WOOD BENCH/WOOD BRIDGE - RUSSELL LANDSCAPE/OWNER PROVIDED
- 09 ADJUSTABLE SHELVING-COORDONATE W/ OWNER

NOTE: CONFIRM ALL FINISH SELECTIONS WITH ID AND OWNER PRIOR TO PURCHASING.

KEY PLAN

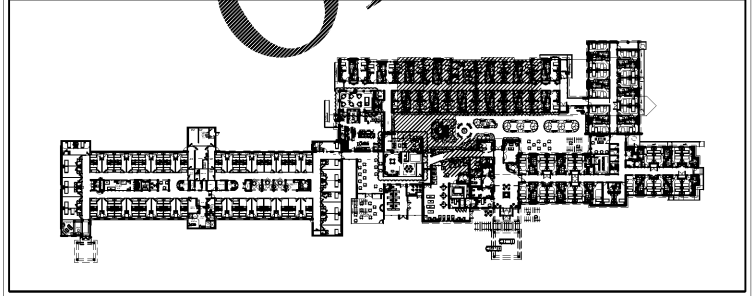

HATCH REPRESENTS AREA OF WORK SHOWN ON THE SHEET



AREA A NOTATION

floor plan
SCALE: 1/8" = 1'-0"

01

ARCHITECT
TIMOTHY KURMASKIE
AIA, NCARB

1030 Washington Street
Raleigh, NC 27605
Phone: 919-846-1600
Fax: 919-846-9404
TIM@ARCHITECTSKT.COM

THE DRAWINGS AND DESIGN SHOWN ARE THE PROPERTY OF ARCHITECT TIMOTHY KURMASKIE, AIA, NCARB. THE REPRODUCTION OR USE OF THIS PROPERTY WITHOUT THE WRITTEN CONSENT FROM THE ARCHITECT IS PROHIBITED AND ANY INFRINGEMENT OF THESE RIGHTS IS SUBJECT TO LEGAL ACTION.



ALTERATION & ADDITION TO:
PruittHealth Savannah
12825 WHITE BLUFF ROAD
SAVANNAH, GA 31419

Project Reference Numbers
Architect's Project No. 180017

Drawn By: NK/WMB

REVISIONS

EQPT REV.	03-26-2020
DCH COM.	04-23-2020
OWNER COM.	06-15-2020

DATES

PHASE	ISSUED
PERMIT SET	05/22/19

AREA A
FLOOR PLAN
NOTATION

SHEET NUMBER

A1.1B