

KEYED ROOF NOTES

- 01 METAL FLASHING OVER STEP FLASHING AND SHINGLES @ TRANSITION MIN 6" VERT.
- 02 4" x 3" PRE-FINISHED METAL DOWNSPOUTS DISCHARGE INTO UNDERGROUND STORM DRAINAGE SYSTEM SEE CIVIL DRAWINGS FOR CONT. PROVIDE VERTICAL BAFFLE AT ALL VALLEY GUTTERS.
- 03 TYP. VENTED RIDGE CAP. START ALL RIDGE VENTS (MAXIMUM) 2'-0" FROM FASCIA EDGE OR INTERSECTION OF OTHER ROOF PLANES.
- 04 PROVIDE "GAF-ELK" SELF SEALING WEATHER WATCH STORM GUARD LEAK BARRIER. (TYPICAL ALL AROUND PERIMETER AND VALLEYS) SEE ROOF PLAN FOR LOCATIONS.
- 05 "GAF" "TIMBERLINE HD" "WEATHERED WOOD" COLOR ASPHALT ARCH. SHINGLES ON #30 ROOFING FELT WITH 50% OVERLAP. INSTALL FOR 125 MPH WINDS.
- 06 CONTINUE LEAK BARRIER 2" VERT. BEHIND SHINGLES UNDER STEP FLASHING @ VERTICAL TRANSITION.
- 07 USE 18" MIN. METAL KEY FLASHING OVER DOWN WATER FIELD.
- 08 EXISTING ROOF.
- 09 ATTIC POWER VENT "BROAN" 350" LOW PROFILE OR EQUAL - SEE ELECT. DWGS
- 10 EXISTING ROOF-REPAIR AS NEEDED. MATCH EXISTING ROOF BUILD. FULLY ADHERED SINGLE PLY THERMOPLASTIC POLYFEN MEMBRANE ROOF SYSTEM OVER 1/2" COVER BOARD INSUL. ON 2 1/2" (MIN.) TAPERED RIGID INSUL. (MAINTAIN 1/4" 12 SLOPE TO DRAIN TYP.) COORDINATE WITH OWNER PRIOR TO START OF REPAIR.

ARCHITECT
TIMOTHY
KURMASKIE
AIA, NCARB

1030 Washington Street
Raleigh, NC 27605
Phone: 919-846-1600
Fax: 919-846-9404
TIM@ARCHITECTSKT.COM

THE DRAWINGS AND DESIGN SHOWN ARE THE PROPERTY OF ARCHITECT TIMOTHY KURMASKIE, AIA, NCARB. THE REPRODUCTION OR USE OF THIS PROPERTY WITHOUT THE WRITTEN CONSENT FROM THE ARCHITECT IS PROHIBITED AND ANY INFRINGEMENT OF THESE RIGHTS IS SUBJECT TO LEGAL ACTION.

COPYRIGHT 2020
ARCHITECT TIMOTHY KURMASKIE, AIA, NCARB



ALTERATION & ADDITION TO:
PruittHealth Savannah
12825 WHITE BLUFF ROAD
SAVANNAH, GA 31419

Project Reference Numbers
Architect's Project No. 180017

Drawn By: NK/WMB

REVISIONS

EQPT REV.	03-26-2020
DCH COM.	04-23-2020
OWNER COM.	06-10-2020

DATES

PHASE	ISSUED
PERMIT SET	05/22/19

ROOF
DETAILS

SHEET NUMBER


EXISTING ROOF

plan


SCALE: 1/8"=1'-0"

01

A11.4

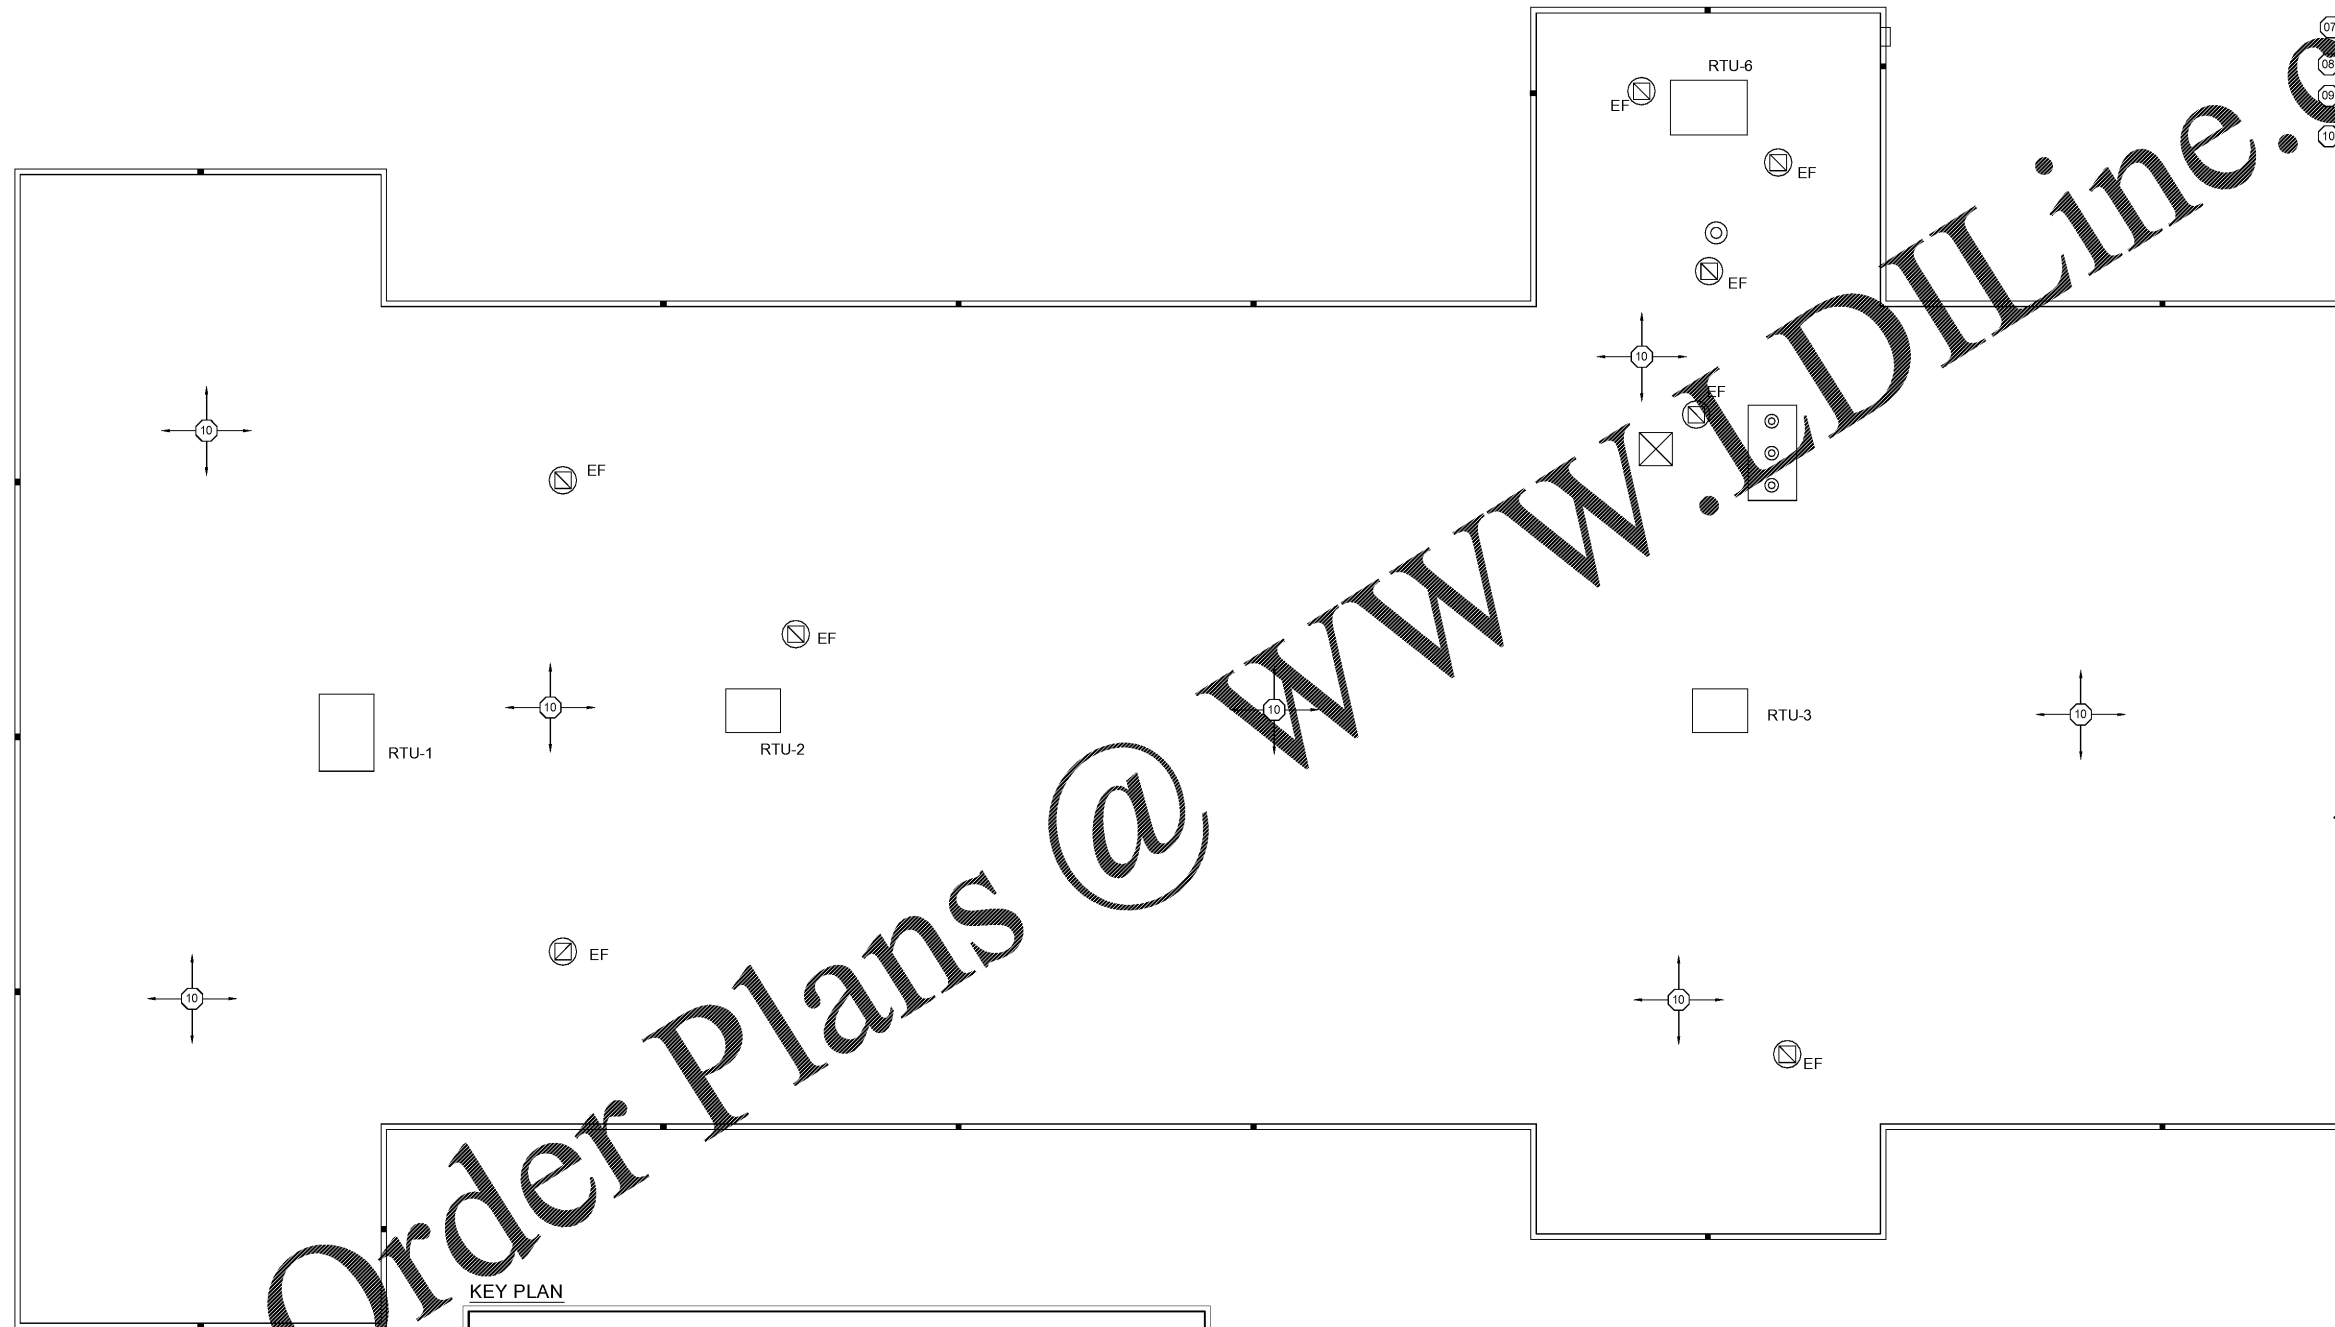

KEY PLAN

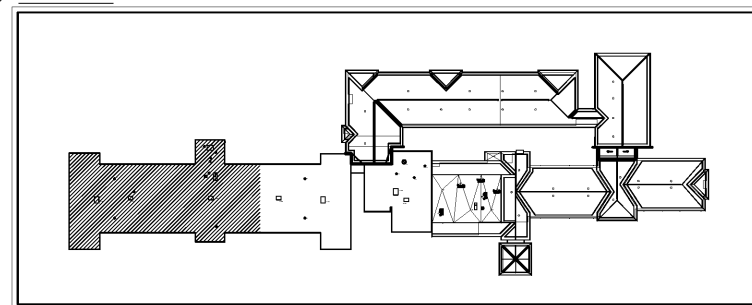

HATCH REPRESENTS AREA OF WORK ON THIS SHEET