

GENERAL NOTES:

1. THE CONTRACTOR SHALL VERIFY ALL EXISTING AND PROPOSED CONDITIONS INCLUDING DIMENSIONS PRIOR TO BEGINNING ANY FABRICATION OR NEW CONSTRUCTION. NOTIFY ARCHITECT / ENGINEER IMMEDIATELY OF ANY DISCREPANCIES.
2. ALL EXTERIOR DIMENSIONS ARE SHOWN TO FACE OF EXISTING FINISH OR FACE OF NEW STUDS. ALL INTERIOR DIMENSIONS ARE SHOWN TO FACE OF EXISTING FINISHES OR TO FACE OF NEW FINISHES.
3. ALL CORRIDORS MUST BE 8'-0" MIN. FROM FACE OF FINISHED WALL TO FACE OF FINISHED WALL.
4. CONTINUE WALL PROTECTION INTO ALCOVES WHERE HANDRAIL IS NOT PRESENT.

HANDRAIL LEGEND

--- NEW IPC AND RAIL (SEE DETAIL 3-02) MOUNT TOP AT 2'-10" A.F.F. NEW 6" X 1" 1/2" SCHED. NO. 1600 WALL BUMPER GUARDS - COORDINATE COLOR WITH OWNER MOUNT TO EDGE OF 1'-4" A.F.F. NEW CORNER GUARDS - IPC

--- ALL WALLS ALONG CORRIDOR 500 TO RECEIVE HANDRAIL. RIGID SHEET WALL PROTECTION & BUMPER GUARDS.)

NOTE:
MATCH EXISTING HANDRAIL WHEN EXISTING HANDRAIL IS ADJACENT

--- EXISTING "IPC" HANDRAIL COORDINATE WITH OWNER


ARCHITECT
TIMOTHY
KURMASKIE
AIA, NCARB

1030 Washington Street
Raleigh, NC 27605
Phone: 919-846-1600
Fax: 919-846-9404
TIM@ARCHITECTSKT.COM

THE DRAWINGS AND DESIGN SHOWN ARE THE PROPERTY OF ARCHITECT TIMOTHY KURMASKIE, AIA, NCARB. THE REPRODUCTION OR USE OF THIS PROPERTY WITHOUT THE WRITTEN CONSENT FROM THE ARCHITECT IS PROHIBITED AND ANY INFRINGEMENT OF THESE RIGHTS IS SUBJECT TO LEGAL ACTION.



KEY PLAN

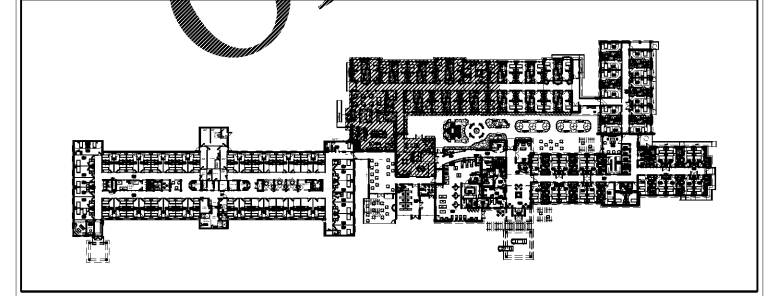

HATCH REPRESENTS AREA OF WORK ON THIS SHEET



AREA A - HANDRAIL
floor plan
SCALE: 1/8" = 1'-0"

01

AH-1

ALTERATION & ADDITION TO:
PruittHealth Savannah
12825 WHITE BLUFF ROAD
SAVANNAH, GA 31419

Project Reference Numbers
Architect's Project No. 180017

Drawn By: NK/WMB

REVISIONS

EQPT REV.	03-26-2020
DCH COM.	04-23-2020
OWNER COM.	06-15-2020

DATES

PHASE	ISSUED
PERMIT SET	05/22/19

AREA A
HANDRAIL PLAN

SHEET NUMBER