

**GENERAL NOTES:**

1. THE CONTRACTOR SHALL VERIFY ALL EXISTING AND PROPOSED CONDITIONS INCLUDING DIMENSIONS PRIOR TO BEGINNING ANY FABRICATION OR NEW CONSTRUCTION. NOTIFY ARCHITECT / ENGINEER IMMEDIATELY OF ANY DISCREPANCIES.
2. ALL EXTERIOR DIMENSIONS ARE SHOWN TO FACE OF EXISTING FINISH OR FACE OF NEW STUDS. ALL INTERIOR DIMENSIONS ARE SHOWN TO FACE OF EXISTING FINISHES OR TO FACE OF NEW FINISHES.
3. ALL CORRIDORS MUST BE 8'-0" MIN. FROM FACE OF FINISHED WALL TO FACE OF FINISHED WALL.
4. CONTINUE WALL PROTECTION INTO ALCOVES WHERE HANDRAIL IS NOT PRESENT.

**HANDRAIL LEGEND**

--- NEW IPC HANDRAIL (SEE DETAIL A3-02) MOUNT TOP AT 2'-0" A.F.F. NEW 1/2" X 1/2" JELLY CO. 1800 WALL BUMPER GUARDS - COORDINATE COLOR WITH OWNER MOUNT TOP EDGE AT 1'-0" A.F.F.

--- CORNER GUARDS (A) WALLS ALONG CORRIDOR 500 TO RECEIVE HANDRAIL (SEE SHEET WALL PROTECTION & BUMPER GUARDS.)


NOTE: MATCH EXISTING HANDRAIL WHEN EXISTING HANDRAIL IS ADJACENT

--- EXISTING "IPC" HANDRAIL COORDINATE WITH OWNER


ARCHITECT  
TIMOTHY  
KURMASKIE  
AIA, NCARB

1030 Washington Street  
Raleigh, NC 27605  
Phone: 919-846-1600  
Fax: 919-846-9404  
TIM@ARCHITECTSKT.COM

THE DRAWINGS AND DESIGN SHOWN ARE THE PROPERTY OF ARCHITECT TIMOTHY KURMASKIE, AIA, NCARB. THE REPRODUCTION OR USE OF THIS PROPERTY WITHOUT THE WRITTEN CONSENT FROM THE ARCHITECT IS PROHIBITED AND ANY INFRINGEMENT OF THESE RIGHTS IS SUBJECT TO LEGAL ACTION.

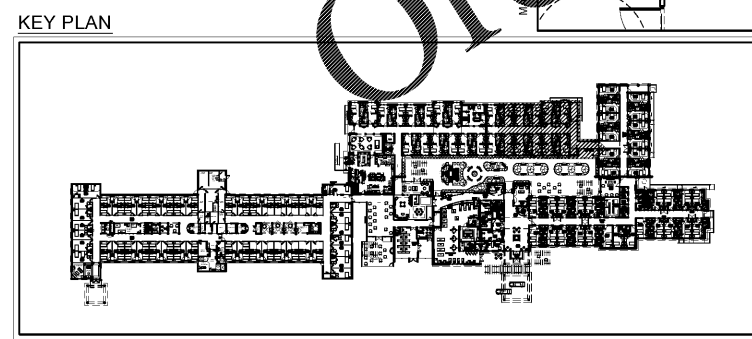

HATCH REPRESENTS AREA OF WORK ON THIS SHEET

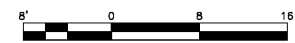

AREA B - HANDRAIL  
floor plan  
SCALE: 1/8" = 1'-0"

01

AH-2

ALTERATION & ADDITION TO:  
**PruittHealth Savannah**  
12825 WHITE BLUFF ROAD  
SAVANNAH, GA 31419

Project Reference Numbers  
Architect's Project No. 180017

Drawn By: NK/WMB

**REVISIONS**

EQPT REV.	03-26-2020
DCH COM.	04-23-2020
OWNER COM.	06-10-2020

**DATES**

PHASE	ISSUED
PERMIT SET	05/22/19

AREA B  
HANDRAIL PLAN

SHEET NUMBER