

THE ARCHITECT/ENGINEER DOES NOT DEFINE THE SCOPE OF INDIVIDUAL TRADES, SUBCONTRACTORS, MATERIAL SUPPLIERS, OR VENDORS. ANY SHEET NUMBERING SYSTEM USED WHICH IDENTIFIES DISCIPLINES IS SOLELY TO SEPARATE ARCHITECT'S AND ENGINEER'S SCOPE. IT DOES NOT DEFINE A SUBCONTRACTOR'S SCOPE OF WORK. ANY DISCREPANCIES BETWEEN DRAWINGS, SPECIFICATIONS, CODES OR CONSTRUCTION SEQUENCING SHALL BE BROUGHT TO THE ATTENTION OF THE ARCHITECT PRIOR TO PROCEEDING. NO CONSIDERATION WILL BE GIVEN TO REQUESTS FOR CHANGE ORDERS FOR FAILURE TO OBTAIN AND REVIEW THE COMPLETE SET OF CONSTRUCTION DOCUMENTS, OR FOR FAILURE TO SEEK INTERPRETATION FROM ARCHITECT FOR DISCREPANCIES.



421 Penman Street, Suite 200, Charlotte, NC, 28203  
 Email: esd@esdarich.com • Phone: 704-373-1900



STRICKLAND BROTHERS  
 10 MINUTE OIL CHANGE  
 810 SOUTH MAIN STREET  
 GRAHAM, NC




ISSUE DATE: 6/5/20  
 REVISION 1: \_\_\_\_\_  
 REVISION 2: \_\_\_\_\_  
 REVISION 3: \_\_\_\_\_  
 REVISION 4: \_\_\_\_\_  
 PROJECT #: 20-127  
 CONTENT: EXTERIOR ELEVATIONS

PROJECT ARCHITECT: ECE  
 DRAWN BY: VW  
 CADD FILE NAME: 20-127.CSDA32


THIS DRAWING AND THE DESIGN SHOWN ARE THE PROPERTY OF SAM'S EXPRESS CAR WASH, LLC. THE REPRODUCTION, OR USE OF THIS DRAWING WITHOUT THEIR WRITTEN CONSENT IS PROHIBITED. ANY INFRINGEMENT IS SUBJECT TO LEGAL ACTION.

Sheet  
**A-3.2**

P:\CLIENT FILES\Strickland Brothers Oil Change\20-127-000-SB-GemCap-Graham, NC\06-CD's-20-127-Graham\A-3.1, 3.2 ELEVATIONS.dwg, Plotted By: wvrontsoff, Plotted: Jun 09, 2020 - 9:04am

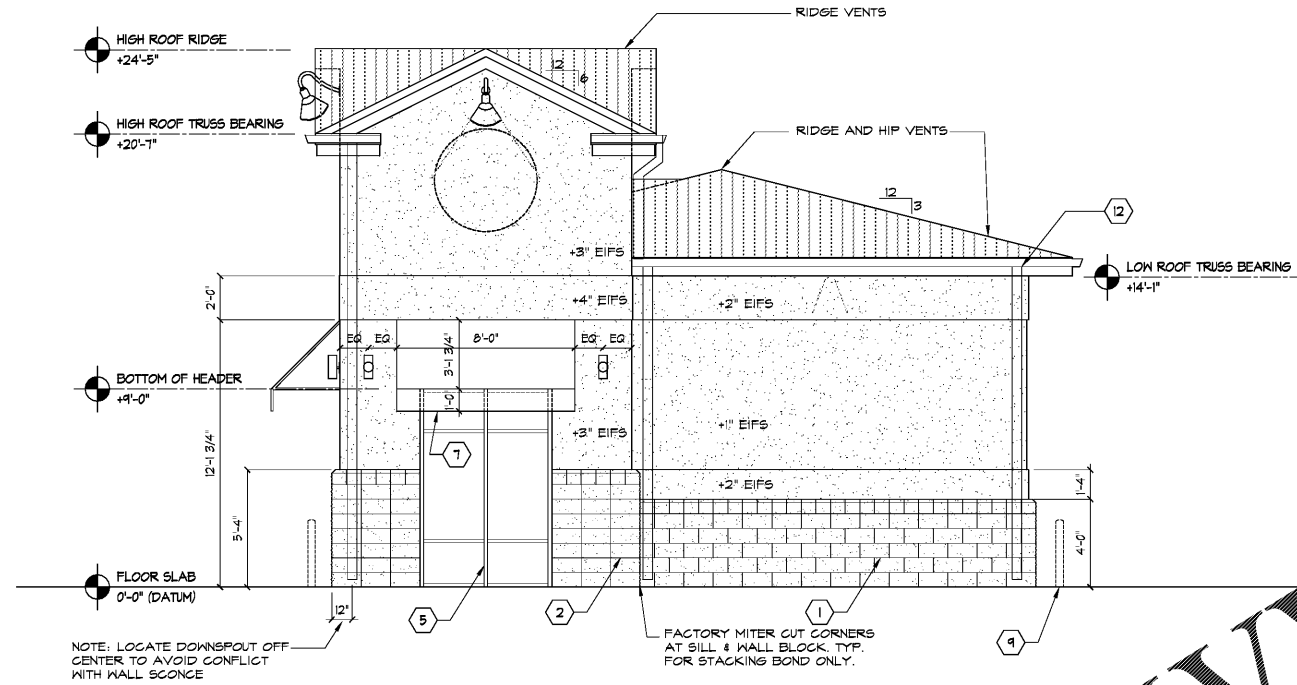

**2 RIGHT ELEVATION**  
 SCALE: 1/4"=1'-0"

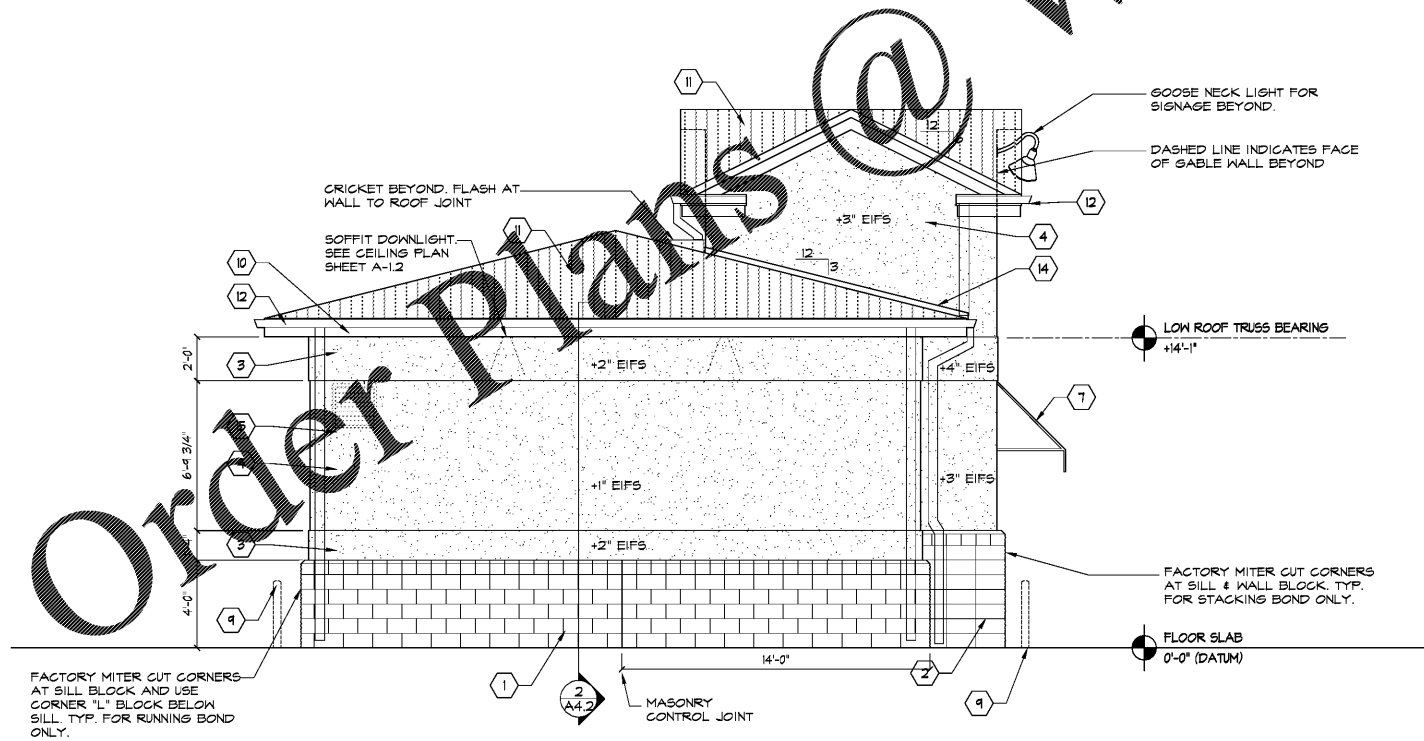

**1 LEFT ELEVATION**  
 SCALE: 1/4"=1'-0"

**EXTERIOR MATERIAL SCHEDULE**

KEY	MATERIAL	MANUFACTURER	MODEL	COLOR	NOTES
1	SPLIT FACED BLOCK RUNNING BOND WITH MATCHING CHAMFERED SILL	JOHNSON CONCRETE PRODUCTS, CHUCK VOGEL-704-636-5231	3-5/8"W X 15 5/8"L X 7-5/8"H-WALL 5 5/8"W X 7 5/8"L X 1 5/8"H SILL WITH 2"X2" CHAMFER	PAINT SW-1074-SOFTWARE	
2	SPLIT FACED BLOCK VENEER STACKING BOND WITH MATCHING CHAMFERED SILL	JOHNSON CONCRETE PRODUCTS, CHUCK VOGEL-704-636-5231	3-5/8"W X 15 5/8"L X 7-5/8"H-WALL 5 5/8"W X 7 5/8"L X 1 5/8"H SILL WITH 2"X2" CHAMFER	PAINT SW-1074-SOFTWARE	
3	DRAINABLE EIFS (EXTERIOR INSULATING FINISH SYSTEM) BLUE ACCESS BAND	STO CORP.	StoTherm CI Essence INSULATED WALL CLADDING SYSTEM	SW-9149, INKY BLUE StoPowerwall FINE (80296)	
4	DRAINABLE EIFS (EXTERIOR INSULATING FINISH SYSTEM) FIELD COLOR	STO CORP.	StoTherm CI Essence INSULATED WALL CLADDING SYSTEM	SW-6234, UNCERTAIN GRAY StoPowerwall FINE (80296)	
5	ALUMINUM STOREFRONT	KAWNEER	TRIFAB V645IT 656	CLEAR ANODIZED ALUMINUM	SEE GLAZING SCH.
6	ALUMINUM & GLASS OVERHEAD GARAGE DOOR	GLOPAY OR OWNER APPROVED EQUAL	MODEL 904	CLEAR ANODIZED ALUMINUM	SEE GLAZING SCH.
7	ALUMINUM FRAMED & FABRIC COVERED AWNING	FRENCH AWNING & SCREEN CO. INC (601-922-1132-TOM WALLACE) OR OWNER APPROVED EQUAL.	MODEL 904-AWNING VENDOR TO DESIGN AND PERMIT SEPARATELY.	CLEAR ANODIZED ALUMINUM FRAME, FABRIC TO MATCH METAL ROOF COLOR	
8	SIGNAGE BY OWNER. GC TO PROVIDE REQUIRED BLOCKING SUPPORT	SIGNAGE TO BE PERMITTED SEPARATELY			
9	PAINTED STEEL BOLLARD		SEMI-6L056	SW-SAFETY YELLOW	
10	FVC FASCIA TRIM	AZEK	WIDTH VARIES	PAINT TO MATCH METAL ROOF COLOR	
11	CORRUGATED METAL PANELLED ROOFING	BERRIDGE	R-PANEL WITH EXPOSED FASTENERS	CHARCOAL GRAY	
12	ALUMINUM GUTTERS AND DOWNSPOUTS	ALGOA	5" PREFORMED ALUMINUM GSEE COLONIAL (K-STYLE)	COLOR TO MATCH METAL ROOF COLOR	NOTE-1, 2, 3
13	HOLLOW METAL DOOR & FRAME		SEMI-GLOSS	PAINT SW-1074-SOFTWARE	
14	WALL/ROOF FLASHING			MATCH ROOFING COLOR	
15	ALUM. LOUVER			SEE MECH. DRWS FOR COLOR, SEAL AROUND PENETRATION	
16	PIT EXHAUST PORT			MATCH WALL COLOR	

**EXTERIOR MATERIAL FINISH NOTES:**

- 1- SECURE DOWNSPOUTS TO WALL PER MFRS. RECOMMENDED ATTACHMENT SYSTEM AND SPACING. DOWNSPOUT TO FOLLOW PROFILE OF WALL MATERIALS.
- 2- PROVIDE CONCRETE SPLASH BLOCKS AT ALL DOWNSPOUTS TO DRAIN AWAY FROM BUILDING. REFER TO CIVIL DRWS.
- 3- PROVIDE EAVE GUTTERS SLOPED MIN. 1/8" PER FOOT TO DOWNSPOUTS.

**GENERAL EXTERIOR FINISH NOTES:**

- 1- CONTRACTOR TO COORDINATE WITH SIGN VENDOR FOR MOUNTING DETAILS AND EXACT DIMENSIONS AND MOUNTING HEIGHTS. CONTRACTOR TO PROVIDE NECESSARY BLOCKING AND SUPPORT/ FRAMING CONNECTIONS ACCORDINGLY.
- 2- THE WORD "PROVIDED" SHALL MEAN SUPPLIED AND INSTALLED.
- 3- PROVIDE SAMPLES OF COLORS AND TEXTURES FOR OWNERS & ARCHITECTS APPROVAL.

NOTE: ALL SIGNAGE/GRAPHICS ARE TO BE REVIEWED AND APPROVED BY LOCAL ZONING AUTHORITIES, PRIOR TO INSTALLATION.