
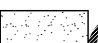




RCP GENERAL NOTES:





1. INTERIOR CEILING HEIGHTS TO BE 9'-0" UNLESS NOTED OTHERWISE. SEE FINISH SCHEDULE.
2. LIGHTS AND GRID TO BE CENTERED WITHIN SPACES AS GRAPHICALLY INDICATED. UNLESS DIMENSIONED OTHERWISE.
3. MECHANICAL & ELECTRICAL EQUIPMENT SHOWN ON THIS RCP SHEET FOR COORDINATION ONLY. SEE MECHANICAL & ELECTRICAL FOR FIXTURE SPECIFICATIONS

RCP LEGEND:

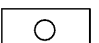
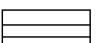

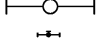
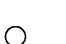
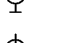


CEILING FINISH

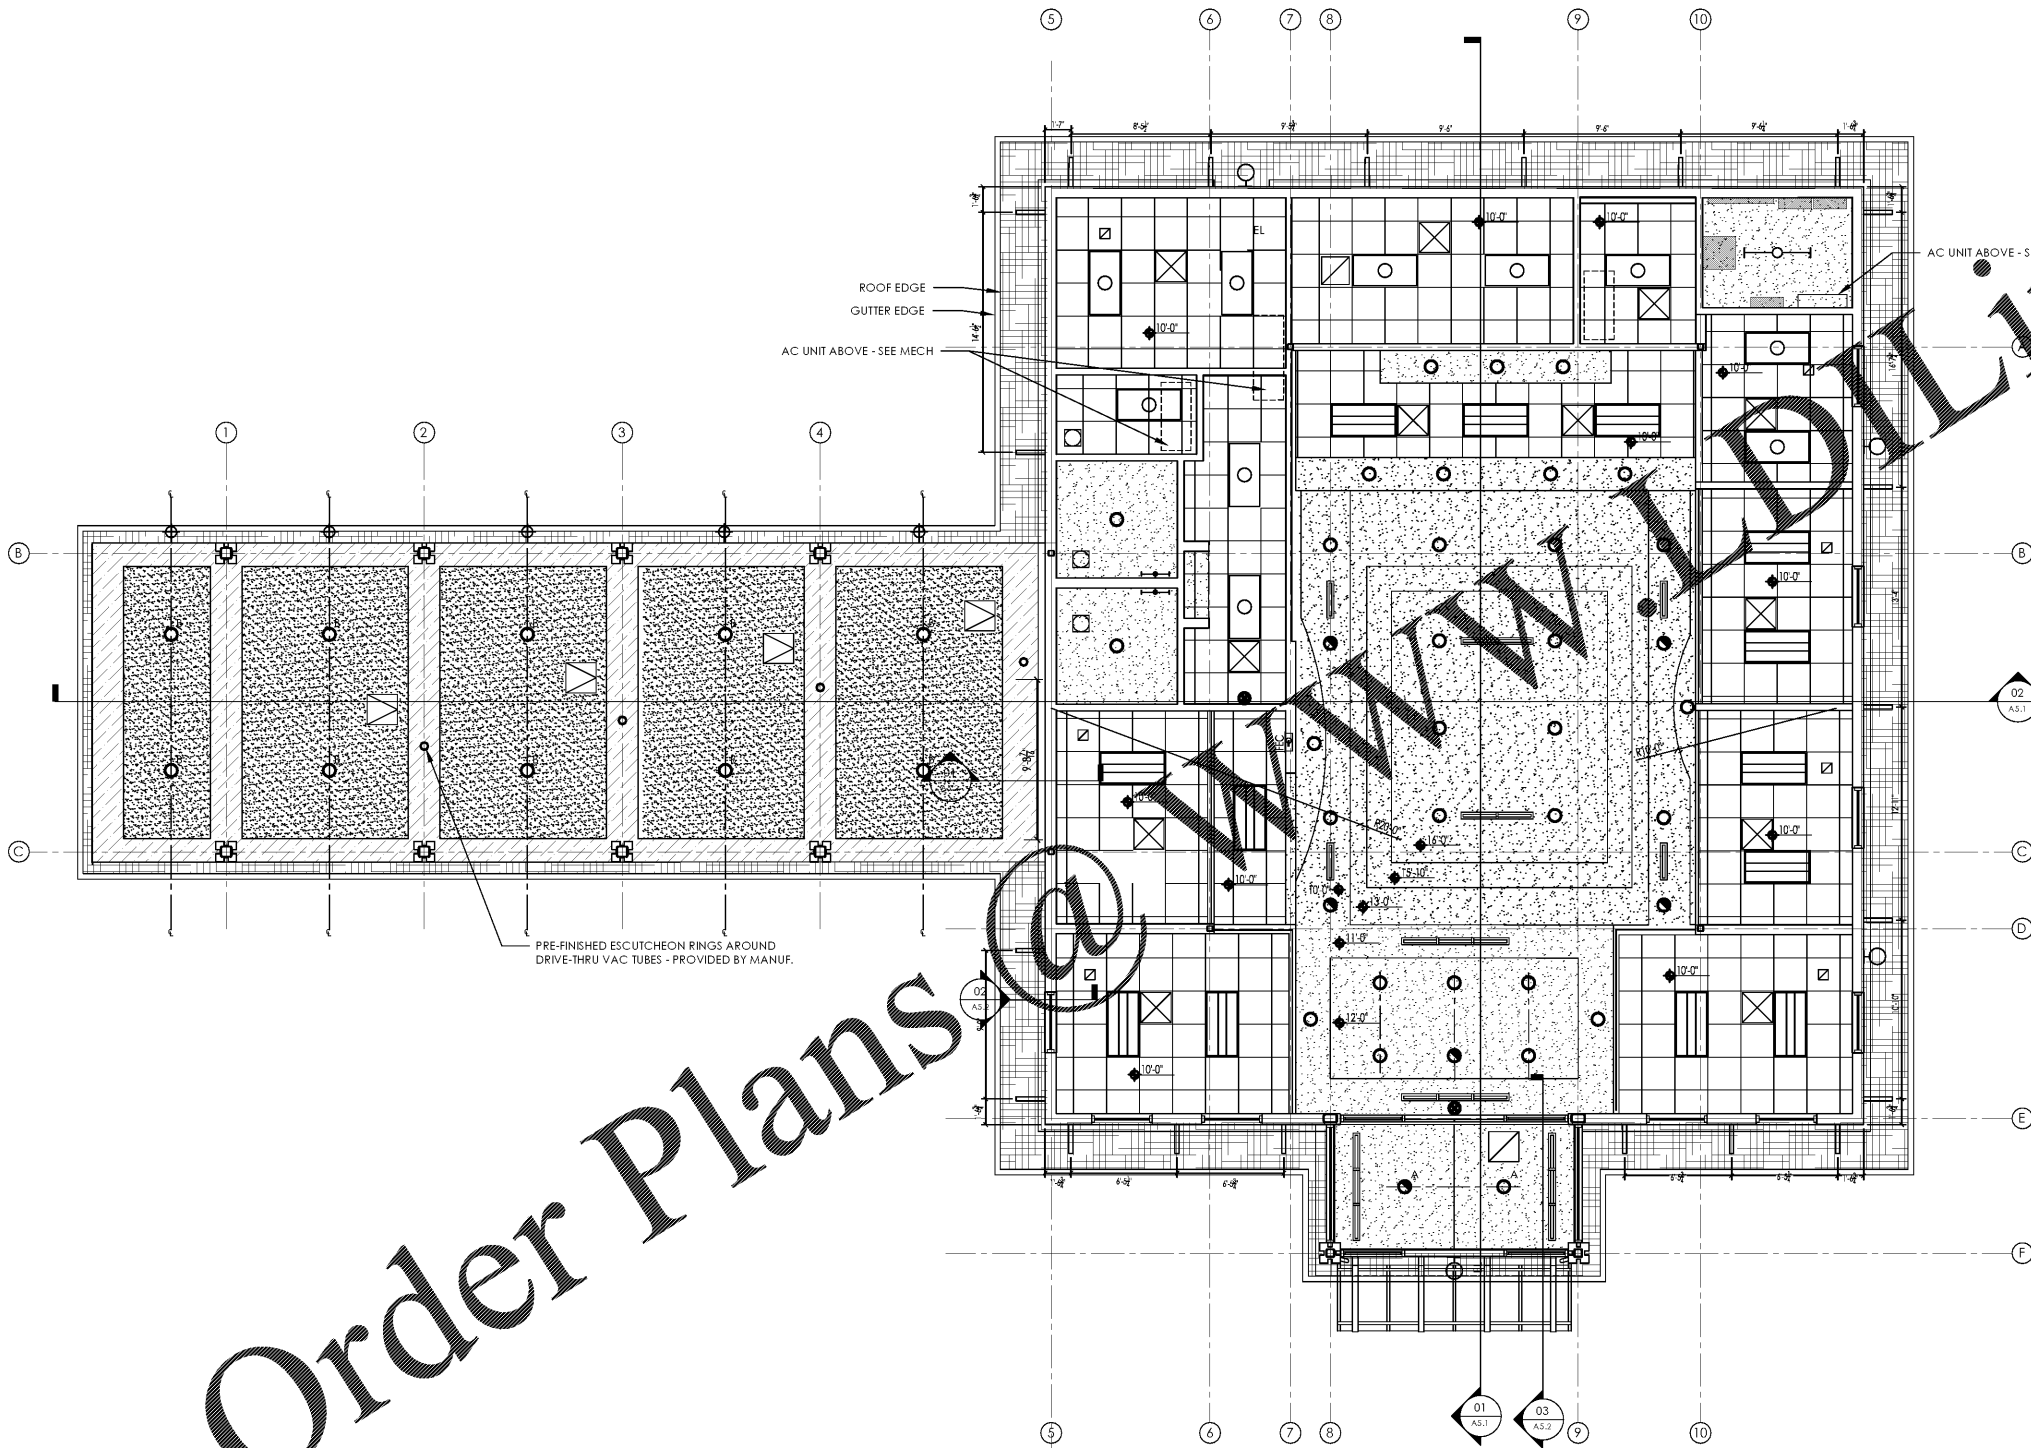
-  2x2' CERTAINTED FIBER CEMENT TILE WITH REVEAL EDGE 4" X 16" GRILL
-  GYPSUM WALL BOARD
-  FIBER CEMENT BOARD
-  FIBER CEMENT BOARD

MECH

-  SUPPLY DIFFUSER
-  RETURN AIR GRILL
-  SLOT DIFFUSER
-  PREFAB. MTL. ACCESS PANEL - PAINT TO MATCH

ELECTRIC FIXTURES - SEE ELECT E0.02

-  2' x 4' DIRECT/INDIRECT FLUORESCENT LIGHT FIXTURE
-  2' x 4' DIRECT/INDIRECT FLUORESCENT LIGHT FIXTURE
-  RECESSED LIGHT FIXTURE(S)
-  4' FLUORESCENT STRIP LIGHT
-  WALL MOUNTED FLUORESCENT STRIP LIGHT FIXTURE
-  EXTERIOR LED WALL PACK
-  WALL MOUNTED DRIVE THROUGH OPEN / CLOSE SIGN - OWNER PROVIDED, CONTRACTOR INSTALLED
-  EXIT SIGNAGE



Order Plans @ WWW.DLine.com

REFLECTED CEILING PLAN  
SCALE: 3/16" = 1'-0"

hendon  
huckestein  
architects, PC  
architecture . planning . interior design  
2126 Morris Avenue  
Birmingham, AL 35203  
Phone (205) 322-1751  
Fax (205) 322-1778  
email info@hplusha.com  
www.hplusha.com

A New Branch Bank for  
**Tyndall**  
FEDERAL CREDIT UNION  
Dothan, Alabama

RELEASES / DESCRIPTION / DATES	
NOT FOR CONSTRUCTION	<input type="checkbox"/>
RELEASED FOR CONSTRUCTION	<input type="checkbox"/>
DATE	04.23.2020
DRAWN	-
CHECKED	-
APPROVED	HHHA
PROJECT NUMBER	20012.01
SHEET TITLE	REFLECTED CEILING PLAN

DRAWING NO. **A3.1**