

**NOT FOR CONSTRUCTION**

**COPYRIGHT**  
THESE PLANS ARE AN INSTRUMENT OF SERVICE AND ARE THE PROPERTY OF GALLOWAY, AND MAY NOT BE REPRODUCED, COPIED, OR REPRODUCED WITHOUT THE WRITTEN CONSENT OF GALLOWAY. COPYRIGHTS AND INFRINGEMENTS WILL BE ENFORCED AND PROSECUTED.

**Public Storage**

PUBLIC STORAGE  
SEMINOLE COUNTY, FL

PS#28091

2431 S. Orange Blossom Trail  
Apopka, FL

#	Date	Issue/Description
1	04/24/2020	2ND PERMIT SUBMITTAL
2	06/11/2020	3RD PERMIT SUBMITTAL

Project No: PS000991  
Drawn By: KN  
Checked By: KKS

DOOR SCHEDULE, DETAILS & TYPES

**A7.01**

**GLAZING NOTES:**

- ◇ TEMPERED GLASS
- G-1 VISION GLASS


**DOOR NOTES:**

- ALL GLAZING TO BE TEMPERED AND SIZED IN ACCORDANCE WITH 2010 ADAAG AND LOCAL FIRE CODES
- EXTERIOR FLUSH GALV. HOLLOW METAL DOORS TO BE INSULATED


**DOOR SCHEDULE**

REFER TO SPECIFICATIONS FOR HARDWARE 08 71 11, REFER TO ROOM FINISH SCHEDULE FOR FINISH


MARK	TITLE	DOOR SIZE			FRAME TYPE	FIRE RATING	REMARKS
		TYPE	WIDTH	HEIGHT			
LOBBY							
B-102A	LOBBY	S1	12'-0"	8'-8"	13/4"	PERMANUPR	NR
B-102B	LOBBY	G	4'-0"	7'-0"	13/4"	A	NR
B-101C	SECONDARY LOBBY	G(EXT)	4'-0"	7'-0"	13/4"	A	NR
PLUMBING							
PL-101A	MES ROOM	F	3'-0"	7'-0"	13/4"	A	NR
PL-102A	JAN. CLO.	F	3'-0"	7'-0"	13/4"	A	NR
UTILITY							
UT-101A	WATER RM	R(EXT)	3'-0"	7'-0"	13/4"	A	NR
UT-102A	ELEC. RM	R(EXT)	3'-0"	7'-0"	13/4"	A	NR

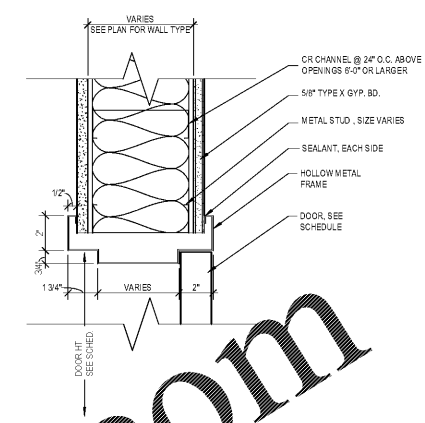


**4 DOOR HEAD DETAIL (STUD FRAMING)**  
SCALE: 3/4" = 1'-0"

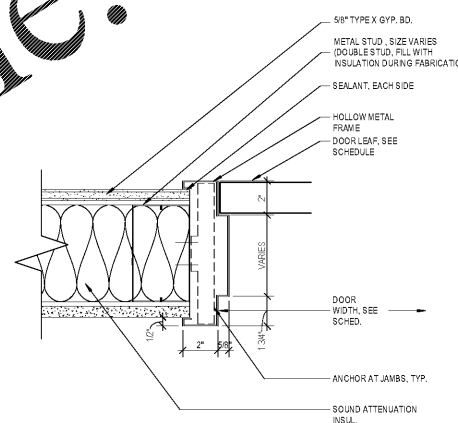


**3 DOOR JAMB DETAIL (STUD FRAMING)**  
SCALE: 3/4" = 1'-0"

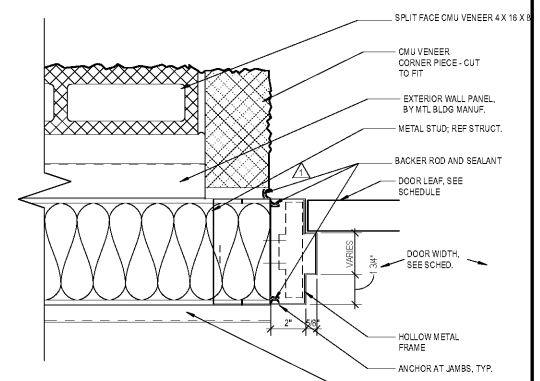


**2 DOOR JAMB DETAIL @ CMU**  
SCALE: 3/4" = 1'-0"

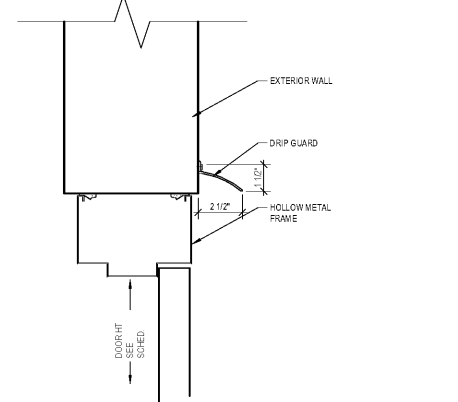



**1 DRIP GUARD @ DOOR EXTERIOR**  
SCALE: 3/4" = 1'-0"

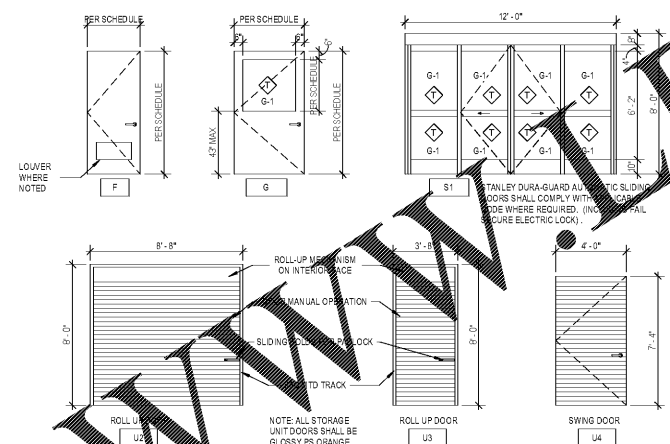

**DOOR TYPES**  
SCALE: 1/4" = 1'-0"

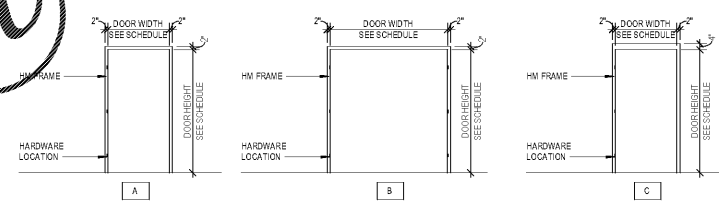

**FRAME TYPES**  
SCALE: 1/4" = 1'-0"

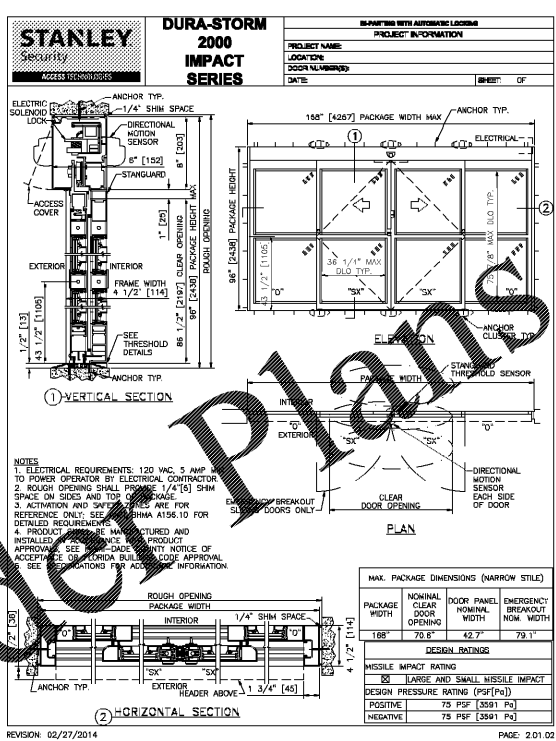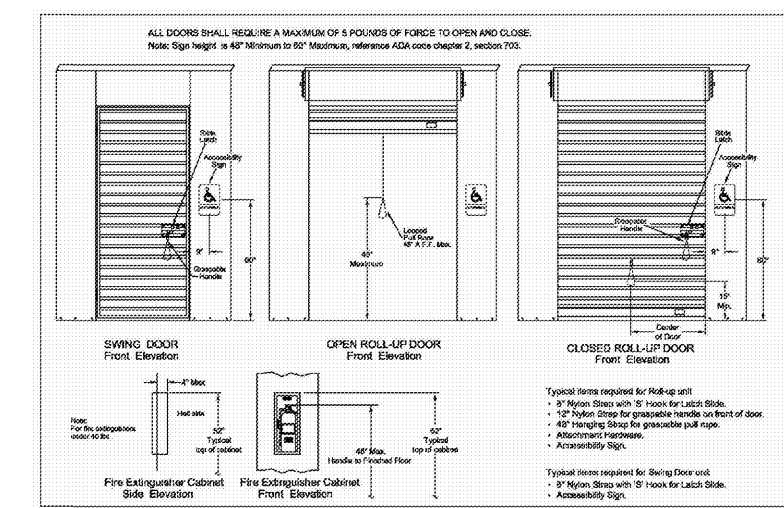

**Order Plans**