

DEMOLITION LEGEND	
	EXISTING TO REMAIN
	DEMOLISH/REMOVE/RELOCATE
	AREA TO BE DEMOLISHED
	RELOCATE

- SHEET NOTES**
- SALES FLOOR TO BE ACCESSIBLE TO CUSTOMERS DURING NON-CONSTRUCTION HOURS. PROVIDE TEMPORARY COVERS CAPABLE OF WITHSTANDING SHOPPING CART TRAFFIC AND OCCUPANTS FOR FITS AND TUNNELS. REMOVE CONSTRUCTION FENCING AND DUST WALLS INTERFERING WITH CUSTOMER CIRCULATION OR ACCESS.
 - DEMOLITION INCLUDES BUT IS NOT LIMITED TO ITEMS SHOWN DASHED. REF DEMOLITION REQUIREMENT NOTE ON N1 SHEET.
 - REMOVE ALL DOORS SHOWN DASHED. REFER TO ENLARGED PLANS AND DOOR SCHEDULE FOR DOOR AND FRAME REPLACEMENT.
 - NOT USED.
 - COORDINATE REMOVAL AND DISPOSAL OF EXISTING REFRIGERATED CASES AND FIXTURES WITH MECHANICAL SERVICES CONSTRUCTION MANAGER.
 - REMOVE EXISTING FITTING ROOMS.
 - REMOVE EXISTING FLOOR FINISHES AS REQUIRED FOR NEW FINISHES. DO NOT OVERLAY EXISTING.
 - FOR MEP COMPONENTS TO BE REMOVED REFER TO MEP SHEETS UNO.
 - REF 6 & 3: A3 FOR TEMPORARY DUST WALL DETAILS AS REQUIRED FOR SCOPE OF WORK. REF 2 & 3: 0211 FROM FOOD PREP AREAS. COORDINATE DUST WALL REQUIREMENTS WITH WALMART CONSTRUCTION MANAGER.
 - CUT AND REMOVE PORTION OF EXISTING CONCRETE SLAB AT AREAS THAT REQUIRE TRENCHING FOR NEW UNDER-SLAB DRAIN PIPE INSTALLATION. REF PLUMBING SHEETS FOR LOCATION AND EXTENT OF REQUIRED TRENCHING. REMOVE AND REINSTALL EXISTING EQUIPMENT, FIXTURES AND REFRIGERATED CASES AS REQUIRED. COORDINATE REMOVAL AND REINSTALLATION OF EXISTING REFRIGERATED CASES WITH MECHANICAL SERVICES CONSTRUCTION MANAGER. REF DETAIL REF 15-A3 FOR SLAB INFILL REQUIREMENTS.

CYBERGY
 CONSULTANTS
 1000 W. GULF BLVD.
 SUITE 200
 TULSA, OK 74119
 TEL: 918.438.1111
 WWW.CYBERGY.COM

STIPULATION FOR REUSE
 THE CONTRACTOR SHALL BE RESPONSIBLE FOR OBTAINING ALL NECESSARY PERMITS AND APPROVALS FOR THE REUSE OF MATERIALS. 

CONSULTANTS
 WALMART STORE NO. 1261-248
 FAYETTEVILLE, NC
 USRMA07258 | PHOTO: 156 SC

Walmart
 FAYETTEVILLE, NC
 STORE NO. 1261-248
 USRMA07258 | PHOTO: 156 SC

ISSUE BLOCK

NO.	REV #1	DATE
1	REV #1	06/19/2020


CHECKED BY: JTISH
 DRAWN BY: RR
 PHOTO CYCLE: 02/28/2020
 DOC DATE: 04/15/2020

DOCUMENTS WITHOUT SIGNATURE AND REQUIRED SEAL OF ARCHITECT ARE NOT FOR CONSTRUCTION


JAMES EDWARD TURNER
 ARCHITECT OF RECORD

DEMOLITION PLAN

SHEET: **D1**

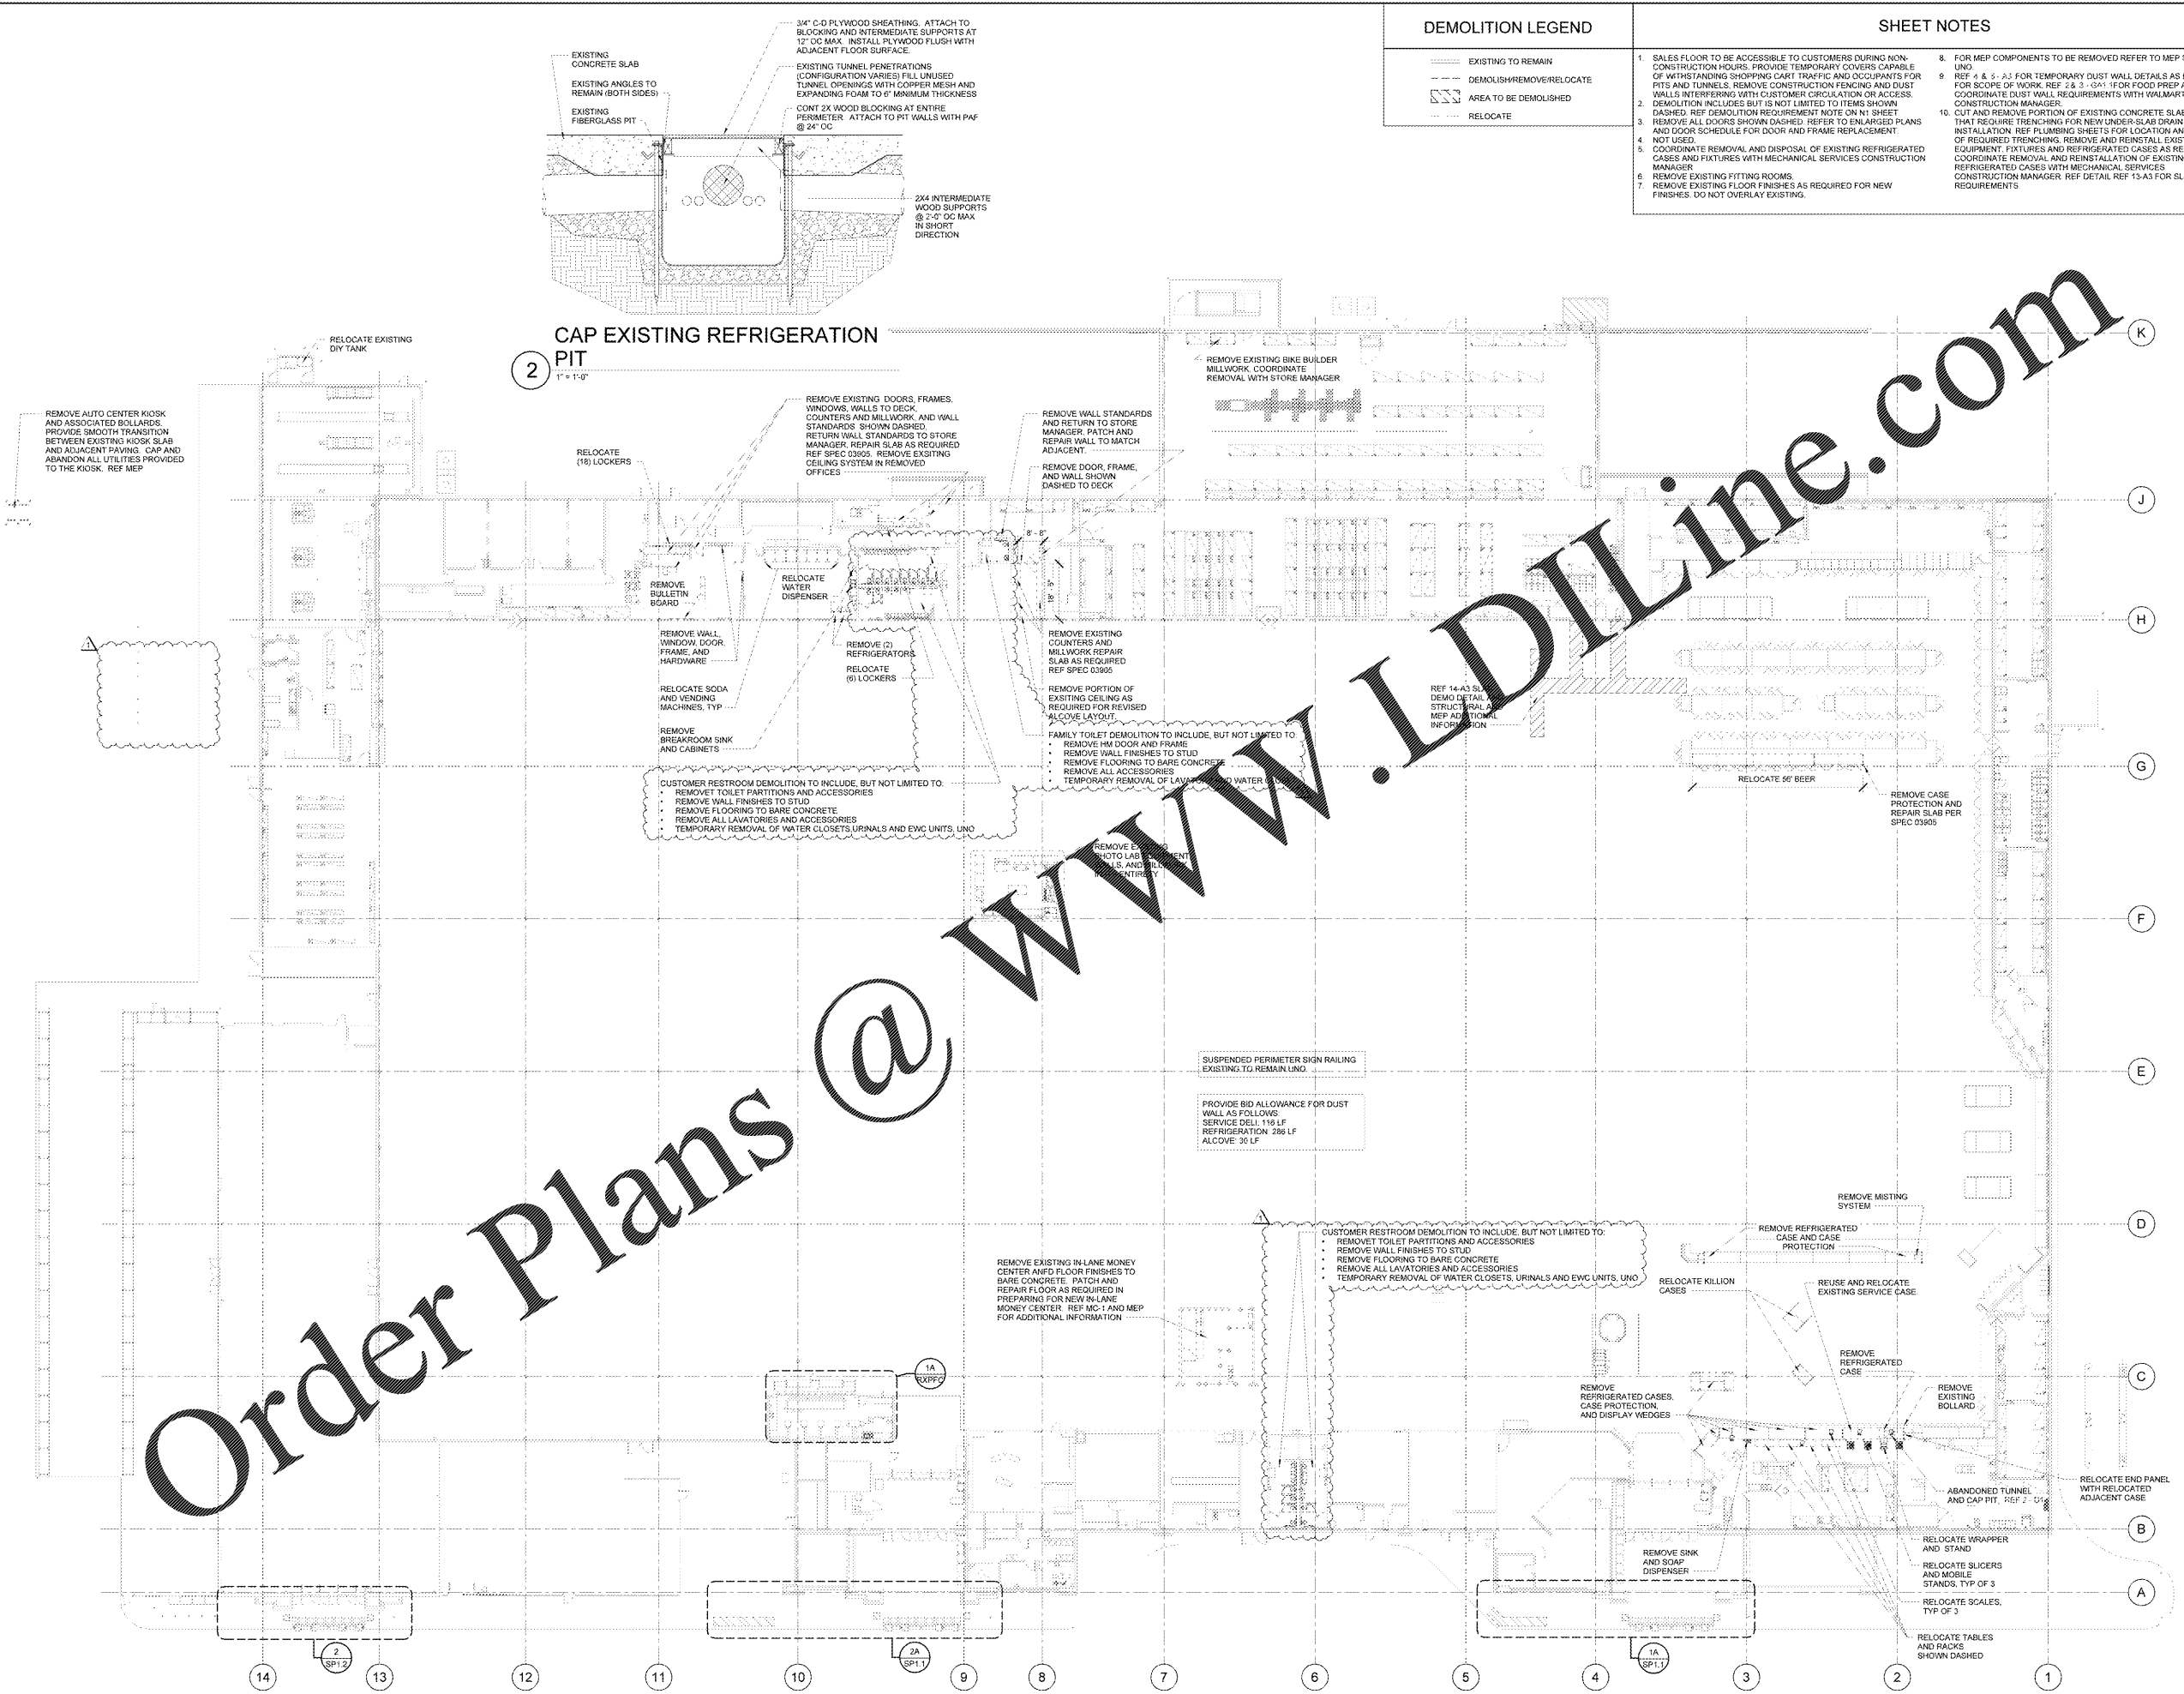

CAP EXISTING REFRIGERATION PIT
 1" = 1'-0"

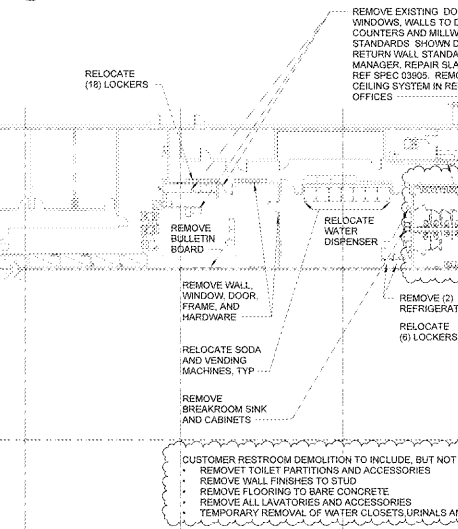

1 DEMOLITION PLAN
 1" = 20'-0"