


STORE LAYOUT FLOOR FINISH LEGEND			
AREAS OF PVC	TOTAL SQ FT OF PVC	TOTAL SQ FT PVC REMOVED FROM EXISTING PVC	TEXTURED TILE SQ FT
A	REMOVED	FIELD TILE NOT SQ FT.	EC
B	REMOVED	ENTRY TILE SQ FT.	ETR
C	REMOVED	ENTRY TILE SQ YDS	0
D	REMOVED	ENTRY TILE TRANS STRIP LN FT.	ETR
E	REMOVED	ENTRY CARPET SQ FT.	0
F	REMOVED	ENTRY CARPET SQ YDS	0
G	REMOVED	PHARMACY SQ FT	653
H	0	PHARMACY SQ YDS	87
I	0	WOOD TRANSITION STRIP LN FT.	0
FOOD TENANT	0		
HEALTH SVC	0	PVC TO BE REMOVED SQ FT.	28,587
TRUCKP	ETR	NOT TO BE REMOVED SQ FT.	0
GAME PLAY	0	RUBBER FLOORING SQ FT.	0
OPTICAL	ETR		
MONEY CENTER	EC		
ADDITIONAL PVC	0		
TOTAL PVC	0		


NOTES:
PVC CONVERSION REMOVE EXISTING WOOD PADS AND POLISH CONCRETE. ADD STAIN BAND AROUND NEW APPAREL PADS AS SHOWN.

REVISED: (REV.#) NAME: DATE:

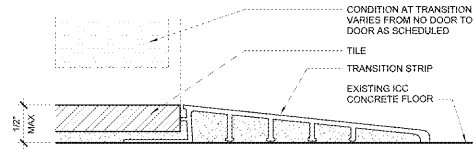

3 TRANSITION AT EXPOSED EDGE OF TILE
1/2" = 1'-0"

SHEET NOTES	LEGEND
1. NOT USED.	
2. REF AS FOR SCHEDULE FINISH KEY AND GENERAL FINISH NOTES.	CARPET
3. REPAIR BOLT HOLES AND SPALLS RESULTING FROM MERCHANDISE FIXTURE AND/OR STORAGE RACK RELOCATION OR REMOVAL. REF SPEC 03905. FILL ALL BOLT HOLES AND SPALLS RESULTING FROM FIXTURE AND/OR STORAGE RACK RELOCATION OR REMOVAL IN NON CUSTOMER ACCESSIBLE AREAS WITH NON SHRINK GROUT. INCLUDE BID ALLOWANCE OF 90 SPALL HOLES IN SEISMIC ZONES A-B AND 120 SPALL HOLES IN SEISMIC ZONES C-E.	REMOVE EXISTING PVC POLISH EC-REF SPECS
4. REMOVE AND REPLACE DAMAGED TRANSITION STRIPS TO MATCH EXISTING. REF FLOOR FINISH RESPONSIBILITY MATRIX FOR AREAS OF GC RESPONSIBILITY.	HONE AND POLISH

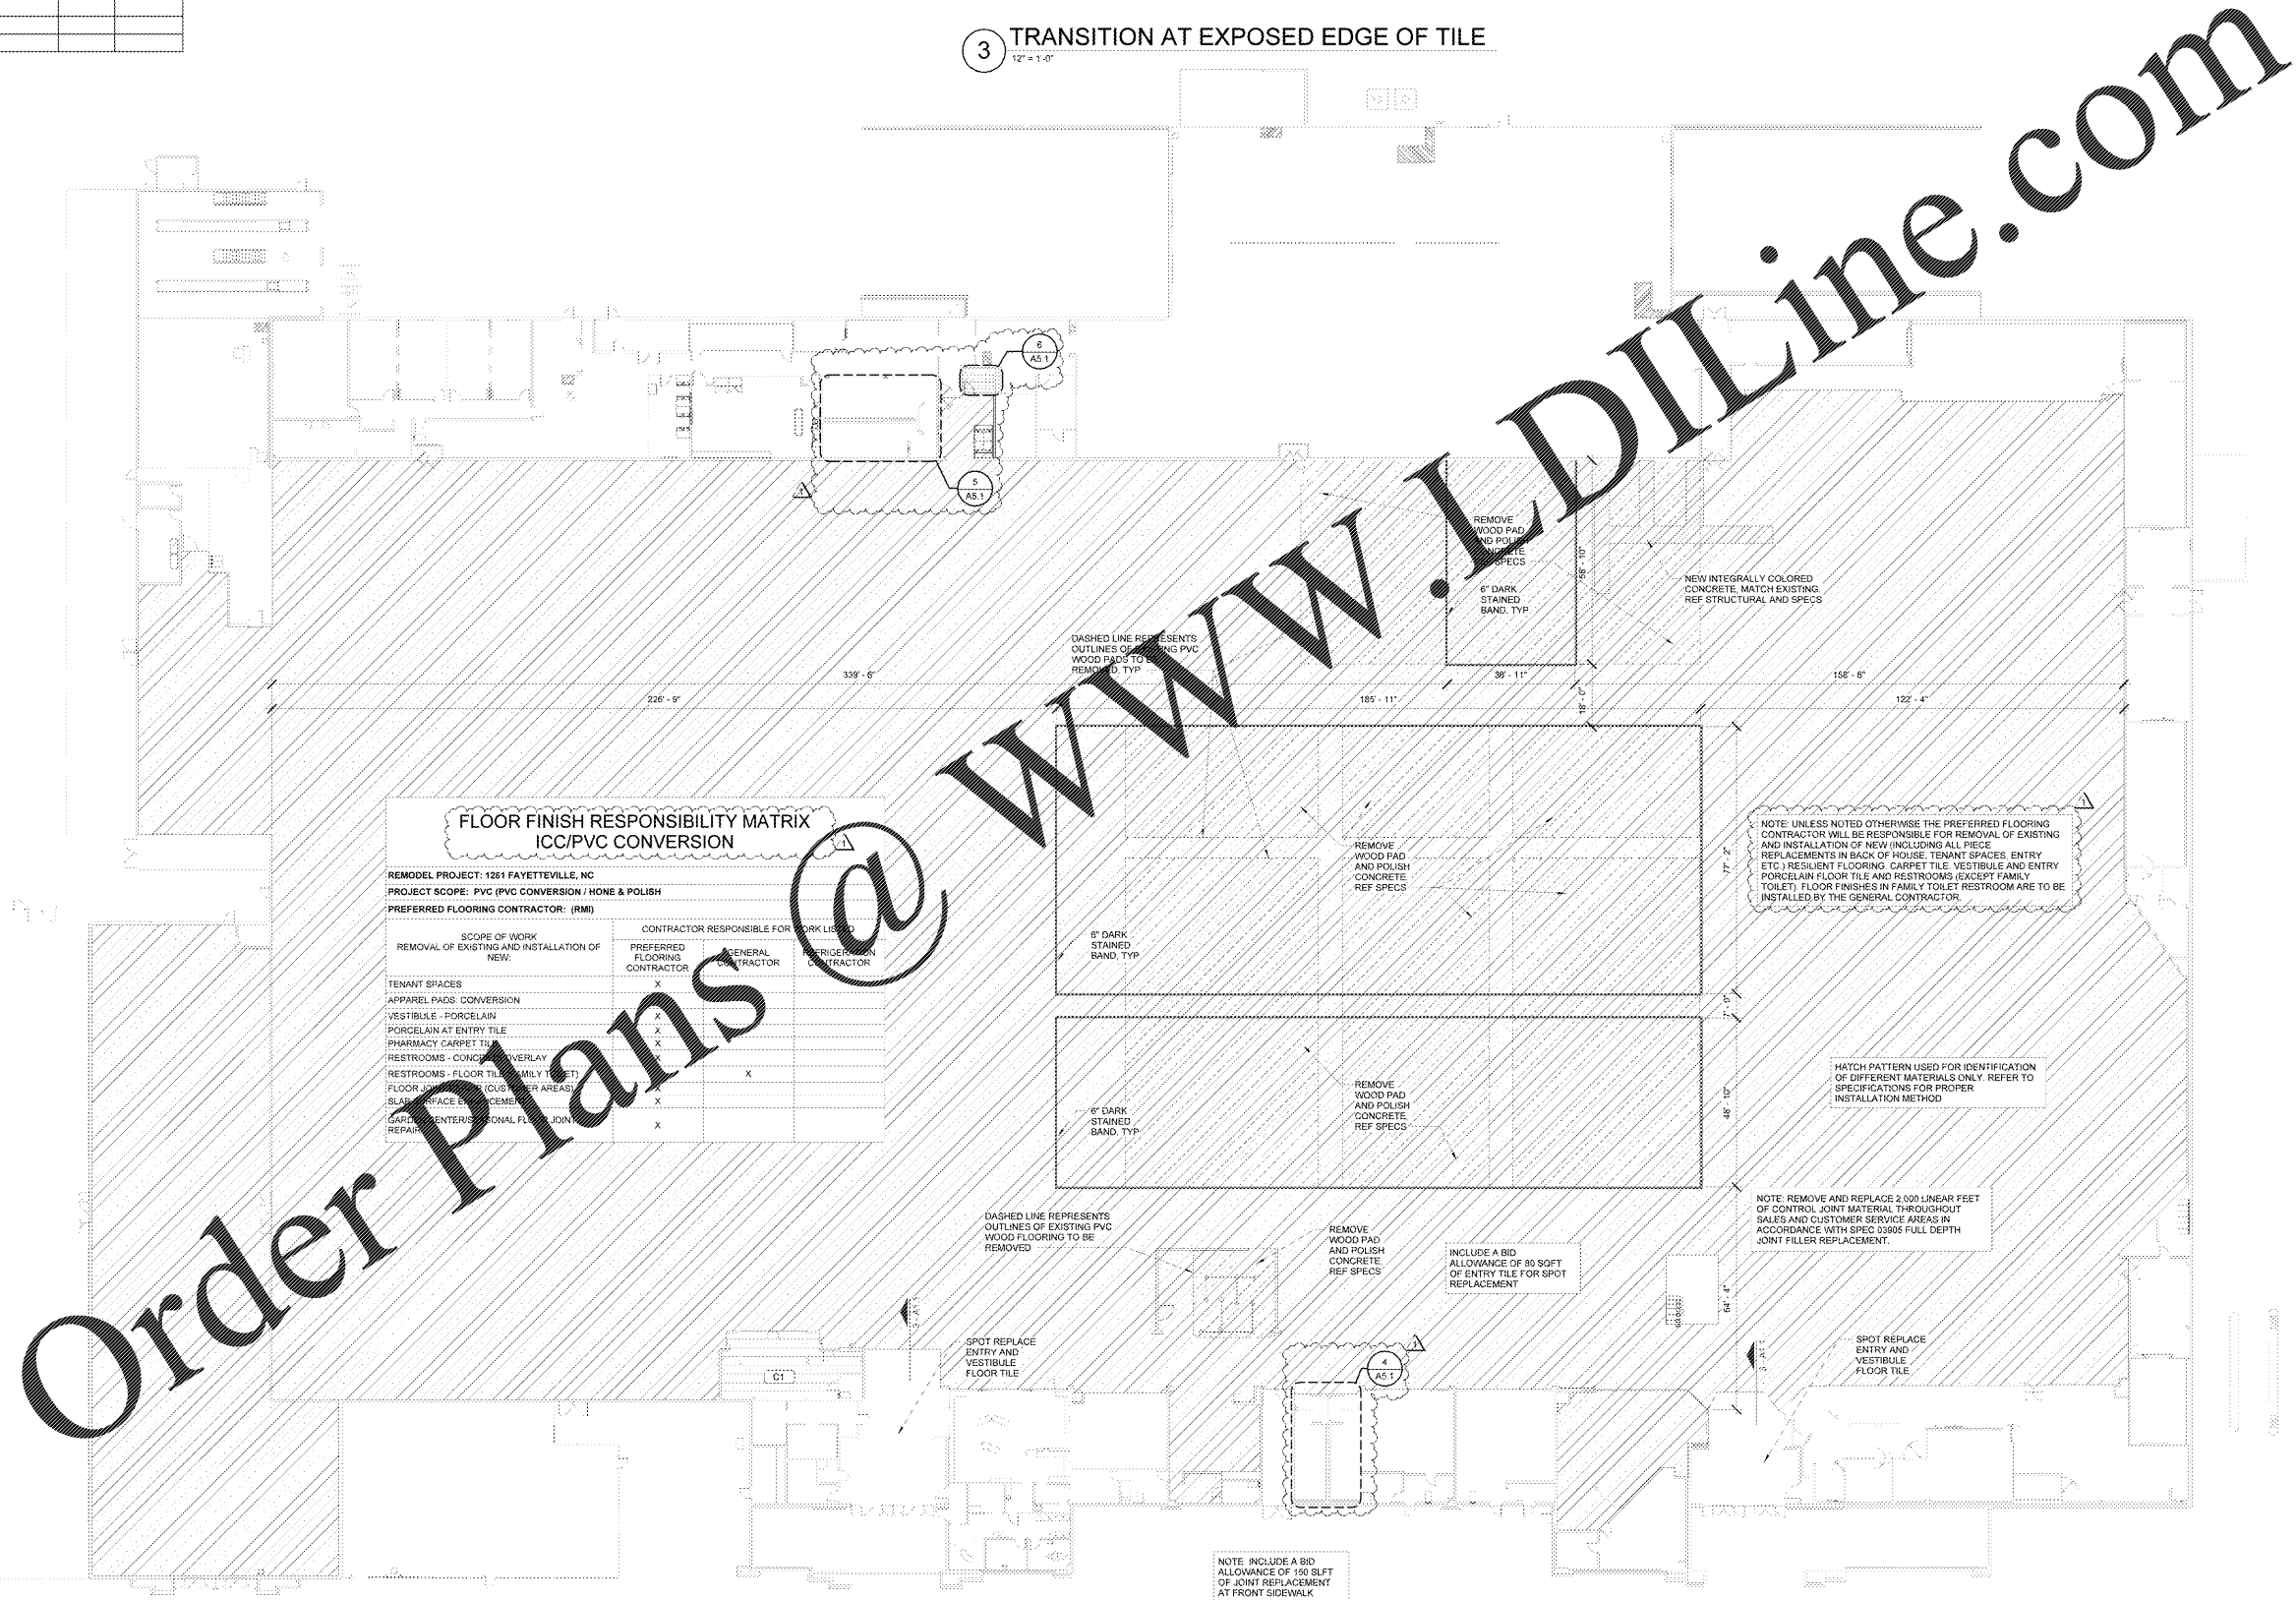

FLOOR FINISH RESPONSIBILITY MATRIX ICC/PVC CONVERSION			
REMODEL PROJECT: 1261 FAYETTEVILLE, NC			
PROJECT SCOPE: PVC (PVC CONVERSION / HONE & POLISH)			
PREFERRED FLOORING CONTRACTOR: (RMM)			
SCOPE OF WORK REMOVAL OF EXISTING AND INSTALLATION OF NEW	CONTRACTOR RESPONSIBLE FOR WORK LISTED		
	PREFERRED FLOORING CONTRACTOR	GENERAL CONTRACTOR	PERIODIC CONTRACTOR
TENANT SPACES	X		
APPAREL PADS: CONVERSION			
VESTIBULE - PORCELAIN	X		
PORCELAIN AT ENTRY TILE	X		
PHARMACY CARPET TILE	X		
RESTROOMS - CONCRETE OVERLAY			
RESTROOMS - FLOOR TILE (FAMILY TOILET)		X	
FLOOR JOINTS (CUST. POWER AREAS)			
SLAB SURFACE REPAIRS	X		
LOADING CENTER'S PERSONAL FLOOR JOINTS	X		
REPAIR			

STIPULATION FOR REUSE
THIS DOCUMENT IS THE PROPERTY OF LDILINE, INC. IT IS TO BE USED ONLY FOR THE PROJECT AND SITE SPECIFICALLY IDENTIFIED HEREIN. IT IS NOT TO BE REPRODUCED, COPIED, OR TRANSMITTED IN ANY FORM OR BY ANY MEANS, ELECTRONIC OR MECHANICAL, INCLUDING PHOTOCOPYING, RECORDING, OR BY ANY INFORMATION STORAGE AND RETRIEVAL SYSTEM, WITHOUT THE WRITTEN PERMISSION OF LDILINE, INC.

CONSULTANTS

Walmart
FAYETTEVILLE, NC
JOB NUMBER: USRM407236 | PHOTO: 156 SC

ISSUE BLOCK		
1	REV #1	06/19/2020

CHECKED BY: JTISH
DRAWN BY: RR
PROTO CYCLE: 02/28/2020
DOC DATE: 04/15/2020

DOCUMENTS WITHOUT SIGNATURE AND REQUIRED SEAL OF ARCHITECT ARE NOT FOR CONSTRUCTION

OWNER PROVIDED INFORMATION

FLOOR FINISH PLAN

SHEET: A1.1

1 FINISH FLOOR PLAN
1" = 20'-0"