

| KEYNOTES | |
|----------|---|
| 6.27 | 48" HIGH WAINSCOT WITH OUTSIDE CORNER TRIM |
| 16.05 | INSTALL INSECT CONTROL UNIT TYPE NOTED BESIDES UNIT. REFER TO H1 FOR LEGEND AND NOTES |

| SHEET NOTES | |
|-------------|--|
| 1 | REFERENCE FINISH LEGEND AND SPECIFICATIONS FOR PAINT, PLASTIC LAMINATE |

CYBERGY
 SECOND FLOOR
 TULSA, OK 74119
 www.cybergym.com

EXPLANATION FOR REUSE
 THIS SHEET IS A REUSE OF AN EXISTING SHEET. THE EXISTING SHEET IS IDENTIFIED BY THE SHEET NUMBER AND TITLE IN THE REUSE LIST. THE REUSE LIST IS LOCATED ON THE REVERSE SIDE OF THIS SHEET. THE REUSE LIST IS SUBJECT TO CHANGE WITHOUT NOTICE. THE CONTRACTOR SHALL VERIFY THE ACCURACY OF THE INFORMATION PROVIDED ON THIS SHEET. THE CONTRACTOR SHALL BE RESPONSIBLE FOR THE ACCURACY OF THE INFORMATION PROVIDED ON THIS SHEET. THE CONTRACTOR SHALL BE RESPONSIBLE FOR THE ACCURACY OF THE INFORMATION PROVIDED ON THIS SHEET.

CONSULTANTS

Walmart
 FAYETTEVILLE, NC
 STORE NO. 1261-248
 JOB NUMBER: USRM/67256 | PROJECT: 195 SC

| ISSUE BLOCK | |
|-------------|--|
| | |
| | |
| | |
| | |
| | |
| | |
| | |
| | |
| | |
| | |

CHECKED BY: JTISH
 DRAWN BY: RR
 PROTO CYCLE: 02/28/2020
 DOC DATE: 04/15/2020


DOCUMENTS WITHOUT SIGNATURE AND REQUIRED SEAL OF ARCHITECT ARE NOT FOR CONSTRUCTION

JAMES EDWARD TURNER
 ARCHITECT OF RECORD


BREAKROOM PLAN AND DETAILS

SHEET: **BR1**


Order Plans @ **www.LDILine.com**

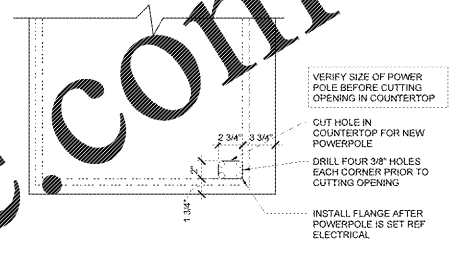

5 POWER POLE LOCATION
 1 1/2" = 1'-0"

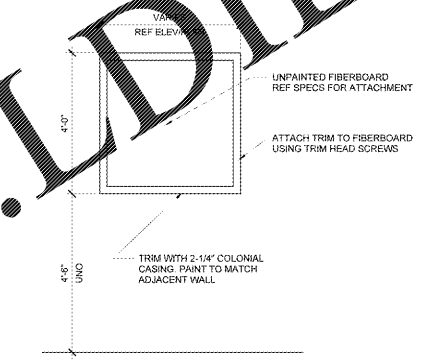


4 TACK BULLETIN BOARD
 1/2" = 1'-0"

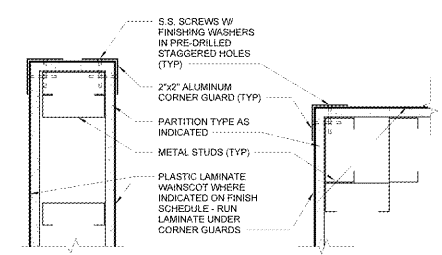


3 CORNER GUARD
 3\"/>

- 151 BREAKROOM**
- WALLS
 - REF FINISH PLAN FOR FINISH INFORMATION
 - FLOOR
 - EC, ETR
 - CEILING
 - REF CEILING ALLOWANCE SCHEDULE.

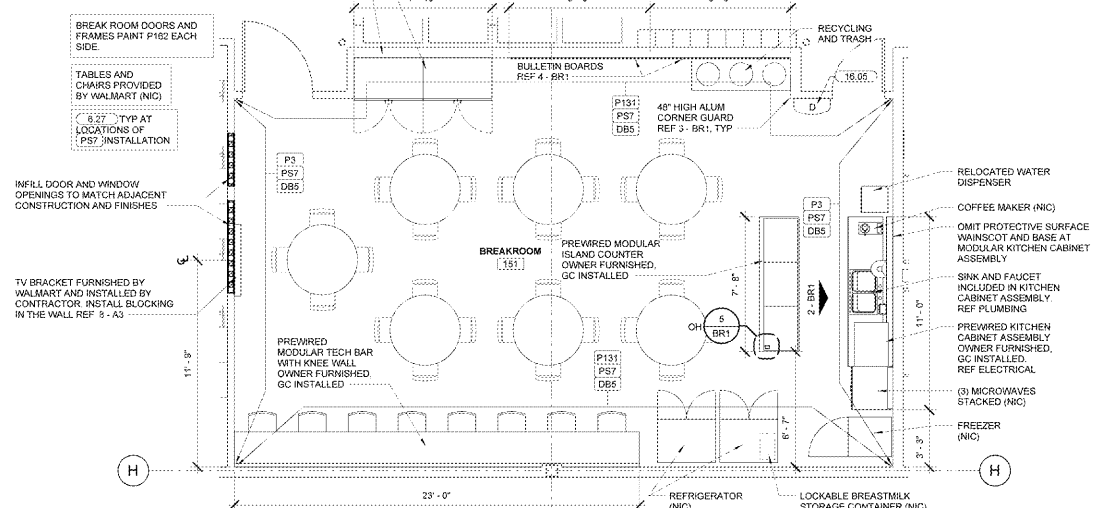

1 BREAKROOM FLOOR PLAN
 1/4" = 1'-0"

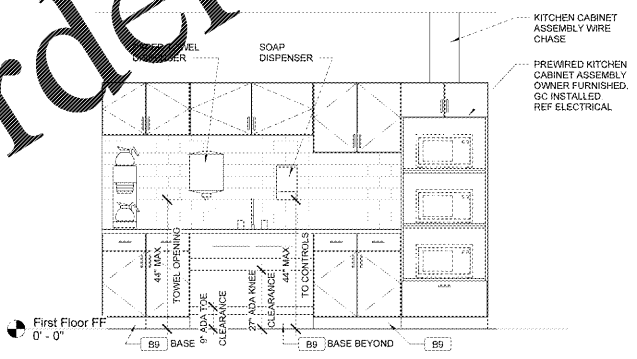

2 MODULAR CABINET ASSEMBLY ELEVATION
 1/2" = 1'-0"