

EQUIPMENT NOTES

- NOT USED
- NOT USED
- WALMART TO SUPPLY SS FIXTURES BY WIN-HOLT IN ALL STATES
- NOT USED
- FINISHES FOR OWNER SUPPLIED EQUIPMENT ARE SPECIFIED PER BID ALIGNMENT BETWEEN OWNER AND OEM
- GENERAL CONTRACTOR TO INSTALL WALMART FURNISHED SOAP AND/OR PAPER TOWEL DISPENSER REF 4-GA2
- SCALE STAND FURNISHED BY OEM AND INSTALLED BY GC

GENERAL EQUIPMENT NOTES

- ALL EQUIPMENT IS SUPPLIED BY OWNER, INSTALLED BY THE GENERAL CONTRACTOR. GENERAL CONTRACTOR TO MAKE FINAL UTILITY CONNECTIONS, UNLESS OTHERWISE NOTED
- REFERENCE SPECIFICATIONS FOR REFRIGERATED AND HOT DISPLAY CASES FOR SUPPLIED BY, INSTALLED BY, AND FINAL CONNECT BY
- REFERENCE SPEC APPENDIX A FOR MANUFACTURER AND MODEL NUMBERS NOT LISTED IN EQUIPMENT LEGENDS
- OWNER TO SUPPLY SS FIXTURES BY WIN-HOLT

LED LIGHTING CONVERSION CASE COUNT

CASE DESCRIPTION	CASE LENGTH	QTY
MULTI-DECK (FRESH MEAT)	8FT	2
	12FT	4

NOTE: MIN 4 WEEKS PRIOR TO INSTALLATION, GC TO CONTACT WALMART SUPPLIER (WALMARTSUPPLY@walmart.com) TO PLACE AN ORDER

KEYNOTES

- EXISTING MEAT CASES TO BE RETROFITTED W/ LED LIGHTS FURNISHED BY WALMART AND INSTALLED BY GC. REF ELECTRICAL
- REFRIGERATED CASE CORNER PROTECTION PAPER TOWEL DISPENSER (SURFACE MOUNTED)
- SOAP DISPENSER

GROCERY SHEET NOTES

- NOT USED
- ROUTE ALL UTILITY SERVICE LINES (PIPES AND CONDUIT) WITHIN STUD WALLS WHEREVER POSSIBLE. ON COOLER/FREEZER PANELS IN FOOD PREP AREAS WHERE UTILITIES MUST BE EXPOSED, CONTRACTOR TO HAVE THE OPTION OF THE FOLLOWING:
 - SURFACE MOUNT UTILITIES WITH NON-CORROSIVE ANCHORS; SEAL BOTH SIDES OF PIPE/CONDUIT TO PANEL CONTINUOUSLY WITH SEALANT.
 - INSTALL UTILITIES 1/2" OFF FACE OF PANEL TO ALLOW FOR CLEANING; USE ONLY NON-CORROSIVE MATERIALS FOR SPACERS AND ANCHORS.
 - COVER UTILITIES WITH 20 GAUGE STAINLESS STEEL BENT PLATES MOUNTED TO WALL WITH NON-CORROSIVE ANCHORS. APPLY CONTINUOUS SEALANT ALONG EDGES AND JOINTS.
- PROVIDE CONT USDA APPROVED SEALANT AT ALL JOINTS BETWEEN MATERIALS ON WALLS AND FLOORS IN FOOD PREPARATION COOLER AND FREEZER AREAS
- WALLS AND INFILL OF EXISTING OPENINGS ARE TO MATCH THE CONSTRUCTION AND FINISHES OF ADJACENT EXISTING WALLS
- PROPER INSTALLATION OF JOINT SEALANTS IS CRITICAL TO MEETING WALMART QUALITY ASSURANCE STANDARDS. PROVIDE SEALANTS IN ACCORDANCE WITH DRAWINGS AND SPECIFICATIONS. REFERENCE SECTION 07900 FOR SEALANT SCHEDULE
- ALL JOINTS BETWEEN DISSIMILAR MATERIALS SHALL BE SEALED AS REQUIRED FOR A COMPLETE AND PROPER INSTALLATION, REGARDLESS OF WHETHER SHOWN ON THE DRAWINGS OR INDICATED IN THE SPECIFICATIONS. SUCH JOINTS NOT SHOWN OR SCHEDULED SHALL BE SEALED WITH SEALANTS AS RECOMMENDED BY THE MANUFACTURER FOR THE SPECIFIC APPLICATION
- INTERIOR SEALANTS USED IN FOOD PREPARATION AREAS SHALL MEET THE REQUIREMENTS FOR USE IN USDA REGULATED FACILITIES
- PROVIDE STEEL CLOSURE PANELS AT ALL VERTICAL GAPS AND HORIZONTAL GAPS 52" OR LOWER BETWEEN REFRIGERATED CASES, WALLS AND/OR EQUIPMENT REF 7-GA2
- COORDINATE REMOVAL AND DISPOSAL OF EXISTING SERVICES CONSTRUCTION MANAGER. EXISTING CASES TO BE RELOCATED OR REMOVED SHALL BE USED ON A TEMPORARY BASIS DURING CONSTRUCTION. TEMPORARY CASES SHALL BE REMOVED ONCE THE NEW CASES ARE DELIVERED AND OPERATIONAL
- DIMENSIONS OF REFRIGERATED CASES ARE TO THE OUTERMOST POINTS OF THE CASES, ENDCAPS AND BUMPER ARE CONSIDERED PART OF THE CASE, WHERE THEY OCCUR. DIMENSIONS ON THE FIXTURE PLANS ARE FOR LAYOUT AND OWNER-FURNISHED ITEMS ONLY AND ARE NOT TO BE USED FOR LOCATION OF WALLS AND OTHER CONTRACTOR-BUILT ITEMS
- ALL NEW (NON-MOVEABLE) EQUIPMENT INCLUDING SINKS, OVENS, AND REFRIGERATED EQUIPMENT SHALL BE SEALED TO THE WALLS. BASE OR LEGS SHALL BE SET IN A BED OF SEALANT WITH EXCESS REMOVED. MOVEABLE EQUIPMENT SHALL NOT BE SEALED
- NOT USED
- RE-SKINNING OF EXISTING CASES TO REMAIN UNDER SEPARATE CONTRACT
- REFER TO SHEET GA2 FOR SANITARY COVE BASE DETAILS
- NOT USED
- VERIFY EXACT LOCATION OF CASES WITH WALMART AND CM PRIOR TO STARTING CONSTRUCTION
- PATCH AND REPAIR WALLS AND FINISHES TO MATCH ADJACENT WHERE IMPACTED BY INSTALLATION OR MODIFICATION OF PLUMBING AND/OR ELECTRICAL UTILITIES
- REF 8-GA2 FOR NEW REFRIGERATION PIPING FINISH REQUIREMENTS

REFRIGERATED CASES LEGEND

WDS NUMBER	QTY	CASE LENGTH	DESCRIPTION	REFRIGERATED CASE	MFR OR SUPPLIER	MODEL NO.	NOTES
RD1063.652	1	12FT	ISLAND	B	SOUTHERN STORE	RIM-04MS	5
RD3307.042	2	12FT	REACH-IN (FRESH MEAT DOORS)	T	KYSORWARREN	DXBLD	5
RD4018.742	6	12FT	MULTI-DECK	T	KYSORWARREN	DXBLN	5
RD4043.042	2	8FT	MULTI-DECK	T	HILL PHOENIX, INC.	ONSOMA-NRG	5
RD4043.042	2	8FT	MULTI-DECK	T	HILL PHOENIX, INC.	ONSOMA-NRG	5
RD6009.009	1	8FT	SERVICE DELI	N/A	STRUCTURAL CONCEPTS CORP	MIR	5
RD1135.000	1	8FT	SERVICE DELI	N/A	CUSTOM DELIS EQUIPMENT CO INC	ILW-GB-6S	5, 16

SERVICE DELI EQUIPMENT SCHEDULE

WDS NUMBER	QTY	DESCRIPTION	NOTES
D060DF	1	DOUBLE STACK ROTISSERIE	
D102	1	BLAST CHILLER	

WEDGE EQUIPMENT LEGEND

WDS NUMBER	QTY	DESCRIPTION	MFR OR SUPPLIER	MODEL NO.	NOTES
W600	1	18" X 34" WEDGE	QUALSERV SOLUTIONS LLC	W600W34W1	G
W607	1	36" PREBUILT WEDGE ASSEMBLY	QUALSERV SOLUTIONS LLC	W607G36ST	T

GENERAL WEDGE NOTES:
 A. GC FURNISHES AND INSTALLED.
 B. SIDE SCRIBE PIECES PROVIDED WITH WEDGE. FIELD CUT TO FIT.
 C. WEDGE TOP PIECE PROVIDED WITH WEDGE. FIELD CUT TO FIT.
 GROCERY DRY WEDGE KIT CONTACT:
 QUALSERV (479) 846-8398 x-310 ATTN: DIOM CHAMBERS
 TWO WEEK MINIMUM LEAD TIME

STAINLESS STEEL EQUIPMENT LEGEND


WDS NUMBER	QTY	DESCRIPTION	NOTES
SS064R	1	HAND SINK 18X14 (14X10) WALL MOUNTED	3, 8

900 GROCERY SALES
WALLS
 • GYP BD. PAINT P131 TO CEILING IF EXISTING OR FULL HEIGHT WHERE OPEN TO STRUCTURE. INSTALL PS7 WAINSCOT AND DBS BASE UNO. EXTEND WAINSCOT AND BASE AT EXPOSED WALL TO NEAREST MERCHANDISE RACK, REF 1-A3.
 • CMU. PAINT P131 TO CEILING IF EXISTING OR FULL HEIGHT WHERE OPEN TO STRUCTURE.
 • SOFFITS AND BULKHEADS. PAINT P131 FULL HEIGHT UNO.
 • DO NOT PAINT EXPOSED COOLER/FREEZER PANELS.
FLOOR
 • ICC ETR, REF FLOOR FINISH PLAN
CEILING
 • REF CEILING SCHEDULE
COLUMNS
 • REF DETAILS 2-A3, 3-A3.
 • PAINT OTHER STRUCTURAL ELEMENTS ADJACENT TO WALLS P131

CONTRACTOR TO NOTIFY THE WALMART CONSTRUCTION MANAGER IF ANY EXISTING TO REMAIN BOXES DO NOT HAVE EDGE PROTECTION NETTING INSTALLED ABOVE THE WALK-IN BOXES PRIOR TO COMMENCEMENT OF THE PROJECT.

902 DELI PREP, 903 DELI UTILITY, 904 BAKERY UTILITY, 905 PRODUCE PREP, 914 SEAFOOD
WALLS
 • ETR.
FLOOR
 • ETR
CEILING
 • REF CEILING SCHEDULE.

900 GROCERY SALES
 900

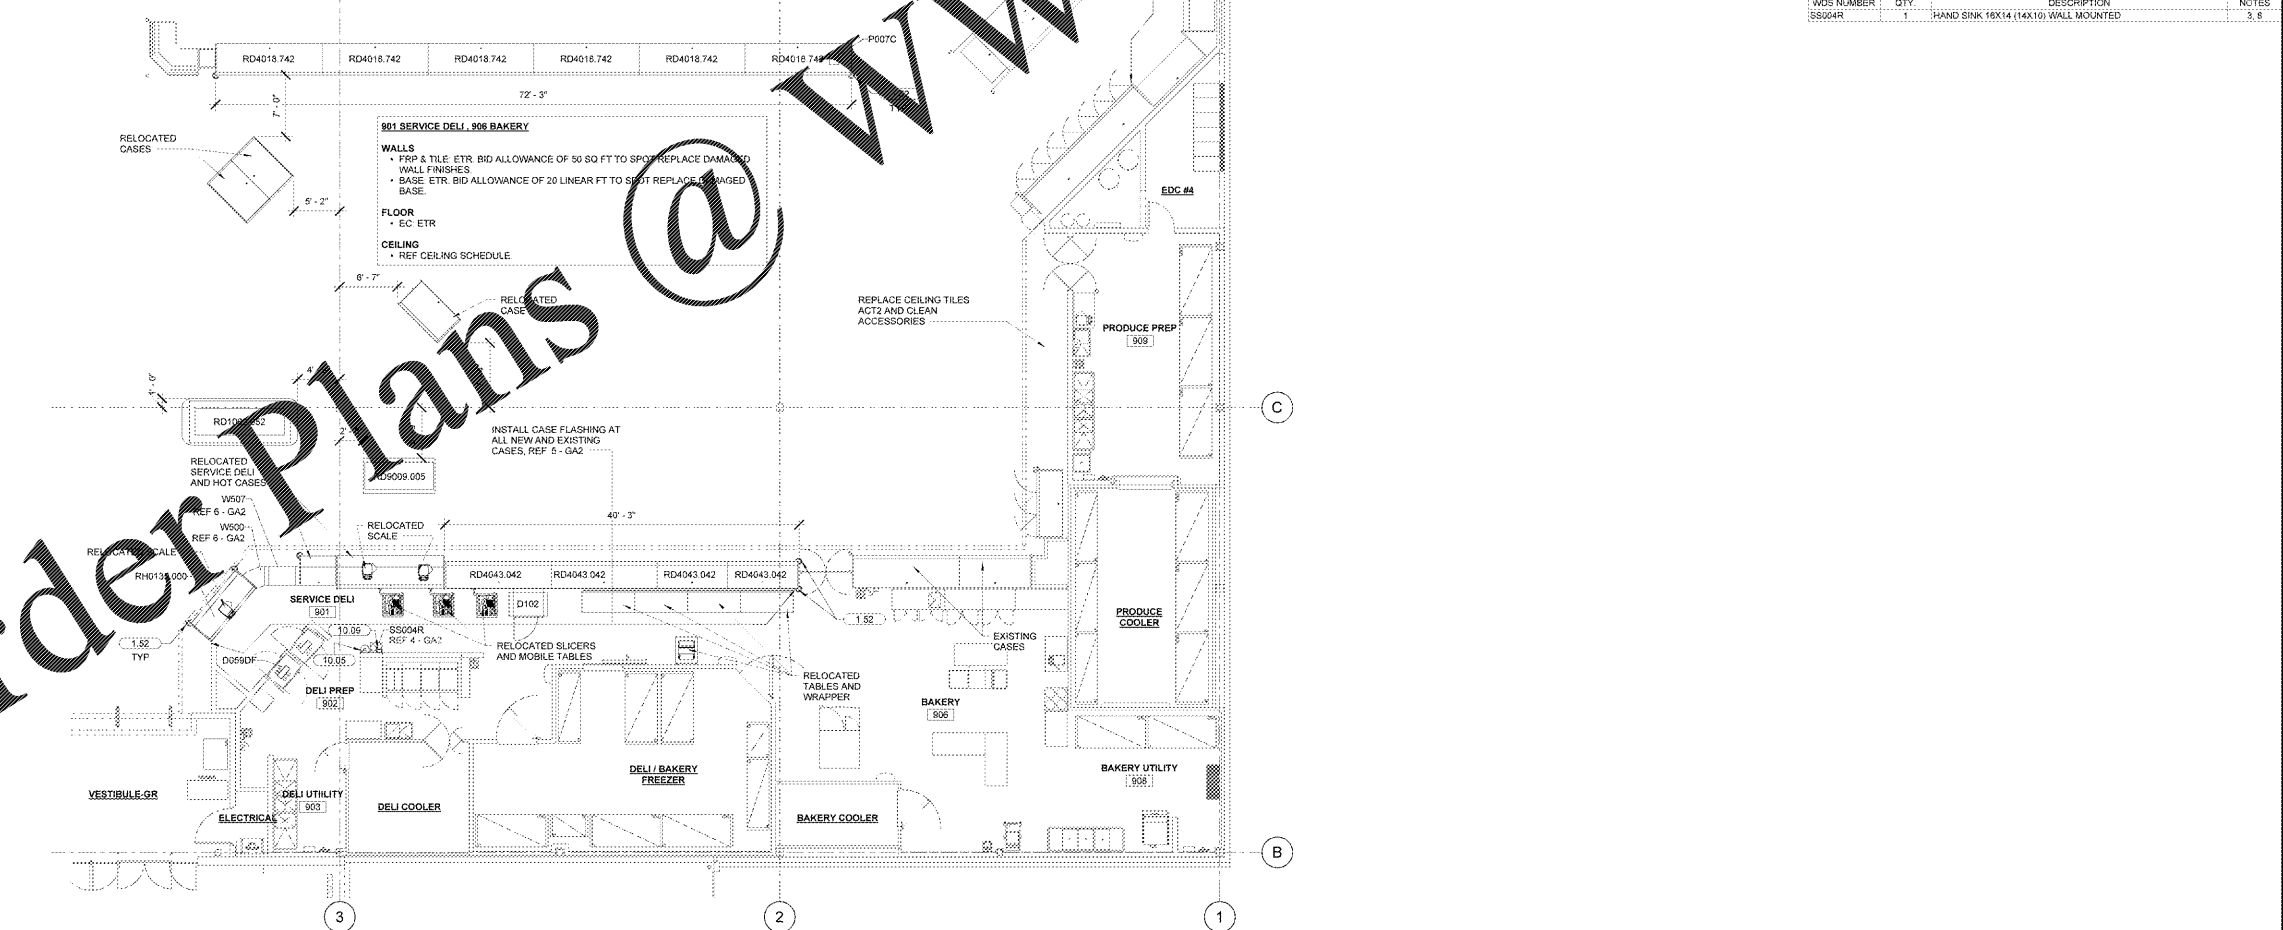

1 FRONT GROCERY FLOOR PLAN
 1/8" = 1'-0"



STIPULATION FOR REUSE
 THIS DOCUMENT IS THE PROPERTY OF LD LINE ENERGY. IT IS TO BE USED ONLY FOR THE PROJECT AND SITE SPECIFICALLY IDENTIFIED HEREIN. IT IS NOT TO BE REPRODUCED, COPIED, OR TRANSMITTED IN ANY FORM OR BY ANY MEANS, ELECTRONIC OR MECHANICAL, INCLUDING PHOTOCOPYING, RECORDING, OR BY ANY INFORMATION STORAGE AND RETRIEVAL SYSTEM, WITHOUT THE WRITTEN PERMISSION OF LD LINE ENERGY.

CONSULTANTS



ISSUE BLOCK

REV #1	DATE
1	06/19/2020

CHECKED BY: JTISH
 DRAWN BY: RR
 PROTO CYCLE: 02/28/2020
 DOC DATE: 04/15/2020

DOCUMENTS WITHOUT SIGNATURE AND REQUIRED SEAL OF ADDRESS ARE NOT FOR CONSTRUCTION

JAMES EDWARD TURNER
 ARCHITECT OF RECORD

FRONT GROCERY PLAN

SHEET: GA1