

**3 FLOOR DRAIN CORING DETAIL**  
3/4" = 1'-0"

**2 SLAB INFILL DETAIL**  
3/4" = 1'-0"

DEMOLITION LEGEND	
	EXISTING TO REMAIN
	DEMOLISH/REMOVE/RELOCATE
	AREA TO BE DEMOLISHED

- SHEET NOTES**
- SALES FLOOR TO BE ACCESSIBLE TO CUSTOMERS DURING NON-CONSTRUCTION HOURS. PROVIDE TEMPORARY COVERS CAPABLE OF WITHSTANDING SHOPPING CART TRAFFIC AND OCCUPANTS FOR FITS AND TUNNELS. REMOVE CONSTRUCTION FENCING AND DUST WALLS INTERFERING WITH CUSTOMER CIRCULATION OR ACCESS.
  - DEMOLITION INCLUDES BUT IS NOT LIMITED TO ITEMS SHOWN DASHED. REF DEMOLITION REQUIREMENT NOTE ON N1 SHEET.
  - REMOVE ALL DOORS SHOWN DASHED. REFER TO ENLARGED PLANS AND DOOR SCHEDULE FOR DOOR AND FRAME REPLACEMENT.
  - NOT USED.
  - COORDINATE REMOVAL AND DISPOSAL OF EXISTING REFRIGERATED CASES AND FIXTURES WITH MECHANICAL SERVICES CONSTRUCTION MANAGER.
  - NOT USED.
  - REMOVAL OF GONDOLAS AND/OR RACKING AS INDICATED ON FSX SHEETS WILL BE PERFORMED BY OTHERS.

**SGA Design Group, P.C.**  
1437 Sothe Boulevard, Suite 550  
Tulsa, Oklahoma 74133-3609  
F: 918 257 8601  
www.sgadesigngroup.com

**STIPULATION FOR REUSE**  
THE INFORMATION CONTAINED HEREIN IS THE PROPERTY OF SGA DESIGN GROUP, P.C. AND IS TO BE USED ONLY FOR THE PROJECT AND SITE SPECIFICALLY IDENTIFIED HEREIN. IT IS NOT TO BE REPRODUCED, COPIED, OR TRANSMITTED IN ANY FORM OR BY ANY MEANS, ELECTRONIC OR MECHANICAL, INCLUDING PHOTOCOPYING, RECORDING, OR BY ANY INFORMATION STORAGE AND RETRIEVAL SYSTEM, WITHOUT THE WRITTEN PERMISSION OF SGA DESIGN GROUP, P.C.

**CONSULTANTS**

**Walmart**  
LELAND, NC  
1112 NEW POINT BOULEVARD  
STORE NO. 4273-26  
JOB NUMBER: 19060015 - PHOTO

**ISSUE BLOCK**


1	PR #1	06/15/20
---	-------	----------

CHECKED BY: RO/AVT  
DRAWN BY: MS  
PROTO CYCLE: 02/28/20  
DOCUMENT DATE: 04/08/20

THE REPRODUCED COPY OF THIS DRAWING IS VALID AT THE OPTION OF SGA DESIGN GROUP, P.C. THIS ELECTRONIC DOCUMENT IS PROVIDED FOR THE PURPOSE OF PROVIDING COORDINATION AND/OR RACKING MANAGEMENT. THIS DRAWING SHALL NOT BE CONSIDERED FINAL OR COMPLETE UNLESS IT IS SIGNED AND SEALED BY THE REGISTERED PROFESSIONAL ENGINEER.

**DEMOLITION PLAN**

SHEET: **D1**

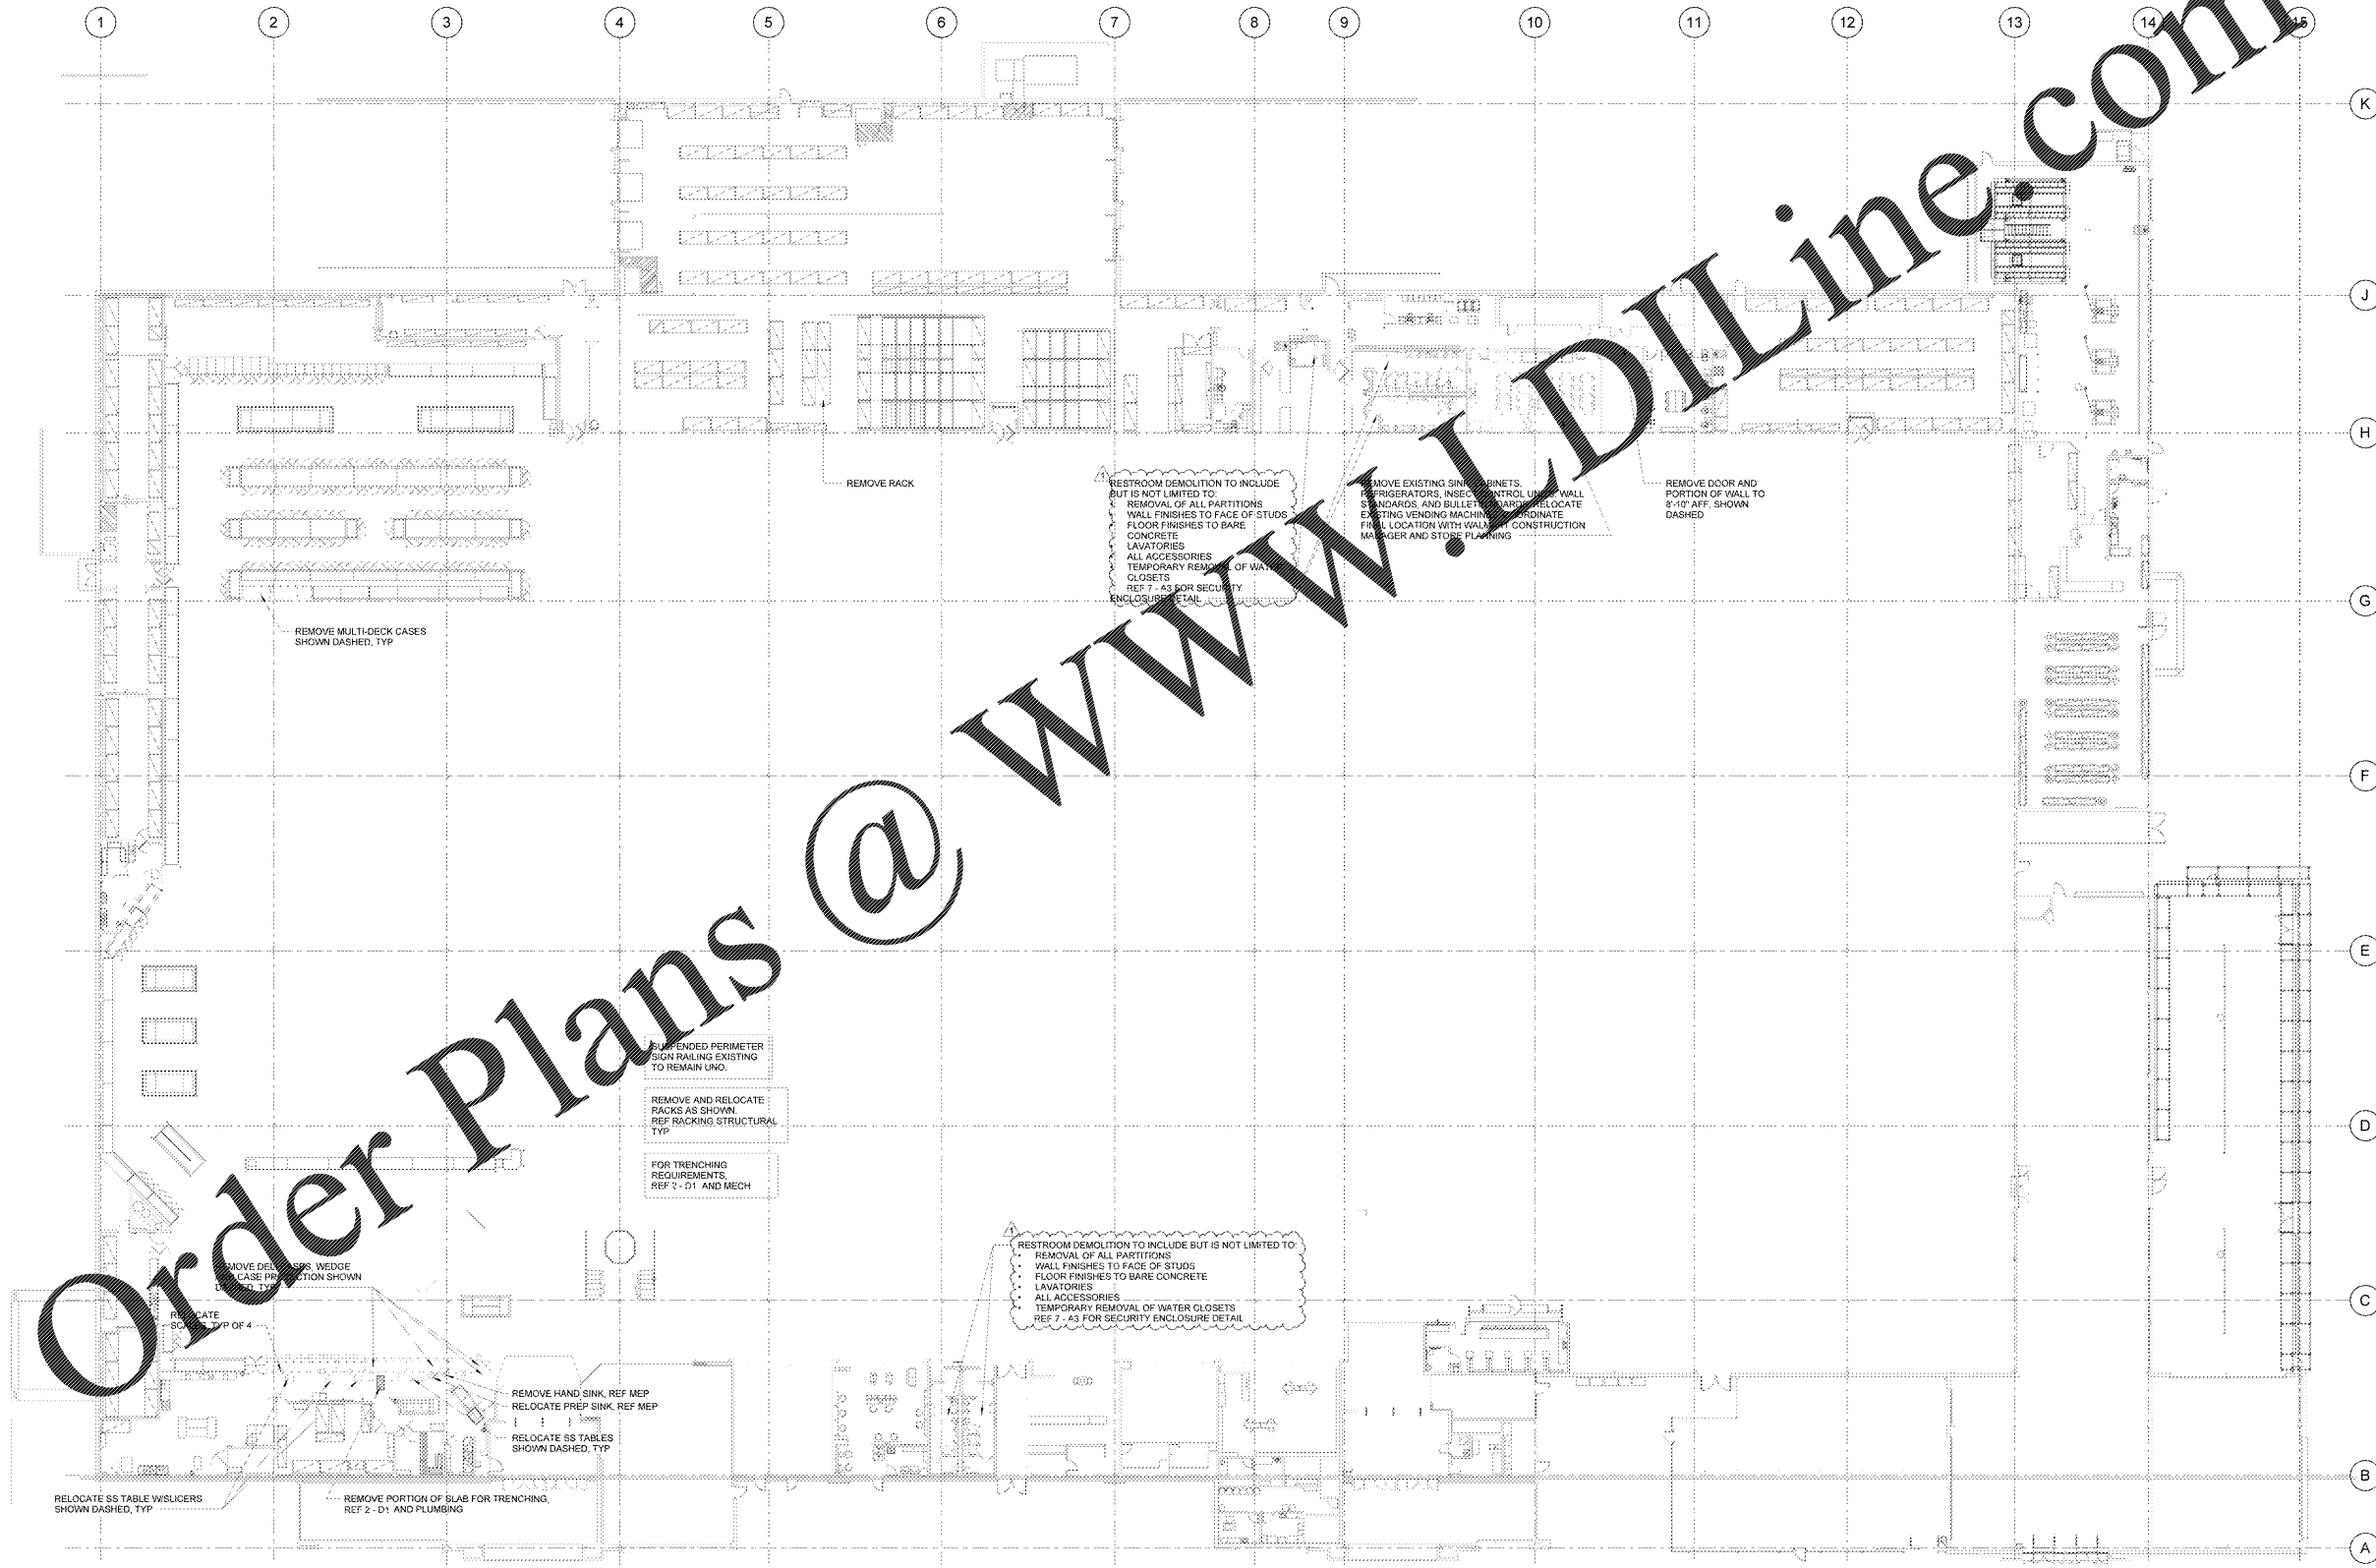

**1 DEMOLITION PLAN**  
1" = 20'-0"

Order Plans @ WWW.DIline.com