

COLOR LEGEND	
P49E	DARK GRAY
P78U	WALMART BLUE (URETHANE-LIKE)
P134E	LIGHT GRAY
P135E	MEDIUM GRAY

- | SHEET NOTES |   |
|-------------|---|
| 1.          | POWER WASH 100% OF EXTERIOR WALLS PRIOR TO PAINTING.  |
| 2.          | PATCH AND REPAIR EXTERIOR WALL SURFACES, DAMAGED OR EXPOSED DUE TO REMOVAL OF BUILDING MOUNTED ITEMS, TO MATCH ADJACENT AS REQUIRED.  |
| 3.          | REMOVE SEALANT AND BACKER MATERIAL FROM ALL BUILDING CONTROL JOINTS AND EXPANSION JOINTS. FILL AND SEAL JOINTS REF SPEC 01600.  |
| 4.          | REFER TO DETAILS ON SHEET A2.1 FOR SUBSTRATE AND FINISH REQUIREMENTS AT LOCATIONS OF BUILDING MOUNTED SIGNS.  |
| 5.          | RESURFACE EXISTING EIFS WHERE SHOWN (HATCHED AREA).   |
| 6.          | PAINT EXTERIOR OF BUILDING AS SHOWN AT WALLS WITH LIT ID/LOGO SIGN(S) MASK AND PAINT AROUND SIGN CHARACTER(S).  |
| 7.          | PAINT EXTERIOR OF BUILDING AS SHOWN PRIOR TO PAINTING WALL AT LOCATION(S) OF LIT ID/LOGO SIGN(S). COORDINATE SCOPE OF WORK WITH WALMART CM.   |
| 8.          | PAINT DOOR HOODS, HOLLOW METAL STEEL DOORS AND FRAMES, GUTTERS AND DOWNSPOUTS, EXPOSED METAL FLASHING HANGERS, AND EXPOSED MISCELLANEOUS STEEL TO MATCH ADJACENT BUILDING COLOR UNO.  |
| 9.          | PAINT GAS PIPING TO GRADE TO MATCH ADJACENT BUILDING COLOR. DO NOT PAINT METER OR VALVES.   |
| 10.         | PAINT ANY STRUCTURAL STEEL AND FLASHING TO MATCH ADJACENT WALL COLOR.   |
| 11.         | WHERE CANOPY ARE SHOWN TO AND ACCESSED BY CUSTOMERS, PAINT UNDERSIDE OF CANOPY DECK. DO NOT PAINT CANOPY DECK IF NOT PREVIOUSLY PAINTED.  |
| 12.         | DO NOT USE.   |
| 13.         | DO NOT USE.   |
| 14.         | DO NOT USE.   |
| 15.         | PAINT SECURITY WALL PACK HOUSINGS TO MATCH ADJACENT WALL. REMOVE PAINT OVERSPRAY FROM LENSES.   |
| 16.         | DO NOT PAINT LED WALL PACK HOUSINGS.  |
| 17.         | PAINT GARDEN CENTER STEEL DOORS AND FRAMES TO MATCH ADJACENT BUILDING WALL. IF THERE ARE TWO COLORS AT ADJACENT WALL, USE BOTTOM COLOR FOR ENTIRE DOOR AND FRAME.   |
| 18.         | DO NOT PAINT DUMK BRK. STONE VENEER, FACE BRICK, UNPAINTED TS-1 WALL OR PRECAST PANELS AT MASONRY LOCATIONS WHERE SIGNS ARE BEING REPLACED. PAINT AREA BEHIND SIGN TO MATCH EXISTING COLOR. FEATHER PAINT OUT TO BLEND WITH EXISTING. REF SPEC 09600. |

- | DEMOLITION NOTES |  |
|------------------|--|
| 1.               | REMOVE ALL UNLIT EXTERIOR STUD MOUNTED BUILDING SIGNS.   |
| 2.               | REMOVAL OF LIT ID/LOGO SIGNS SHALL BE BY OTHERS.   |
| 3.               | REMOVE EXTERIOR TENANT SIGNS. COORDINATE REMOVAL WITH WALMART CM AND TENANT PRIOR TO BEGINNING WORK. DELIVER REMOVED TENANT SIGNS TO TENANT.   |
| 4.               | REMOVE HAIR CARE TENANT SIGN AND DELIVER TO HAIR CARE TENANT.  |
| 5.               | REMOVE VISION CENTER CANOPY.   |
| 6.               | REMOVAL OF BUILDINGS MOUNTED ITEMS, SHOWN OR NOTED TO BE DEMOLISHED OR AS REQUIRED BY SCOPE OF WORK, SHALL OCCUR PRIOR TO PAINTING BUILDING. COORDINATE DEMOLITION WORK SO EXTERIOR PAINTING WILL OCCUR PRIOR TO INSTALLATION OF BUILDING MOUNTED ITEMS. |

**SGA Design Group, P.C.**  
 1437 South Boulder, Suite 550  
 Tulsa, Oklahoma 74133-3606  
 T 918 857 8601  
 F 918 857 8601  
 www.sgaesigngroup.com

EXPLANATION FOR REUSE:  
 THIS DRAWING AND ALL INFORMATION CONTAINED HEREIN ARE THE PROPERTY OF SGA DESIGN GROUP, P.C. AND ARE TO BE USED ONLY FOR THE PROJECT AND SITE SPECIFICALLY IDENTIFIED HEREIN. ANY REUSE OF THIS DRAWING OR INFORMATION CONTAINED HEREIN FOR ANY OTHER PROJECT WITHOUT THE WRITTEN CONSENT OF SGA DESIGN GROUP, P.C. IS STRICTLY PROHIBITED.

CONSULTANTS:  
 CONSULTANTS: [Blank Box]

**Walmart**  
 LELAND, NC  
 1112 NEW POINT BOULEVARD  
 STORE NO: 4273-26  
 1956005 : PHOTO  
 2020 SPRB  
 JOB NUMBER


ISSUE BLOCK		
1	PR #1	06/15/20

CHECKED BY: RO/AVT  
 DRAWN BY: CS  
 PHOTO CYCLE: 02/28/20  
 DOCUMENT DATE: 04/08/20

THE RECORDED COPY OF THIS DRAWING IS VALID AT THE OPTION OF THE USER OR UPON THE ELECTRONIC DOCUMENT IS RECORDED FOR THE PURPOSE OF PROVIDING COORDINATION AND QUALITY MANAGEMENT. THIS DRAWING SHALL NOT BE CONSIDERED FINAL OR COMPLETE UNLESS IT IS SIGNED AND SEALED BY THE PROFESSIONAL ENGINEER.

EXTERIOR ELEVATIONS

SHEET: **A2**

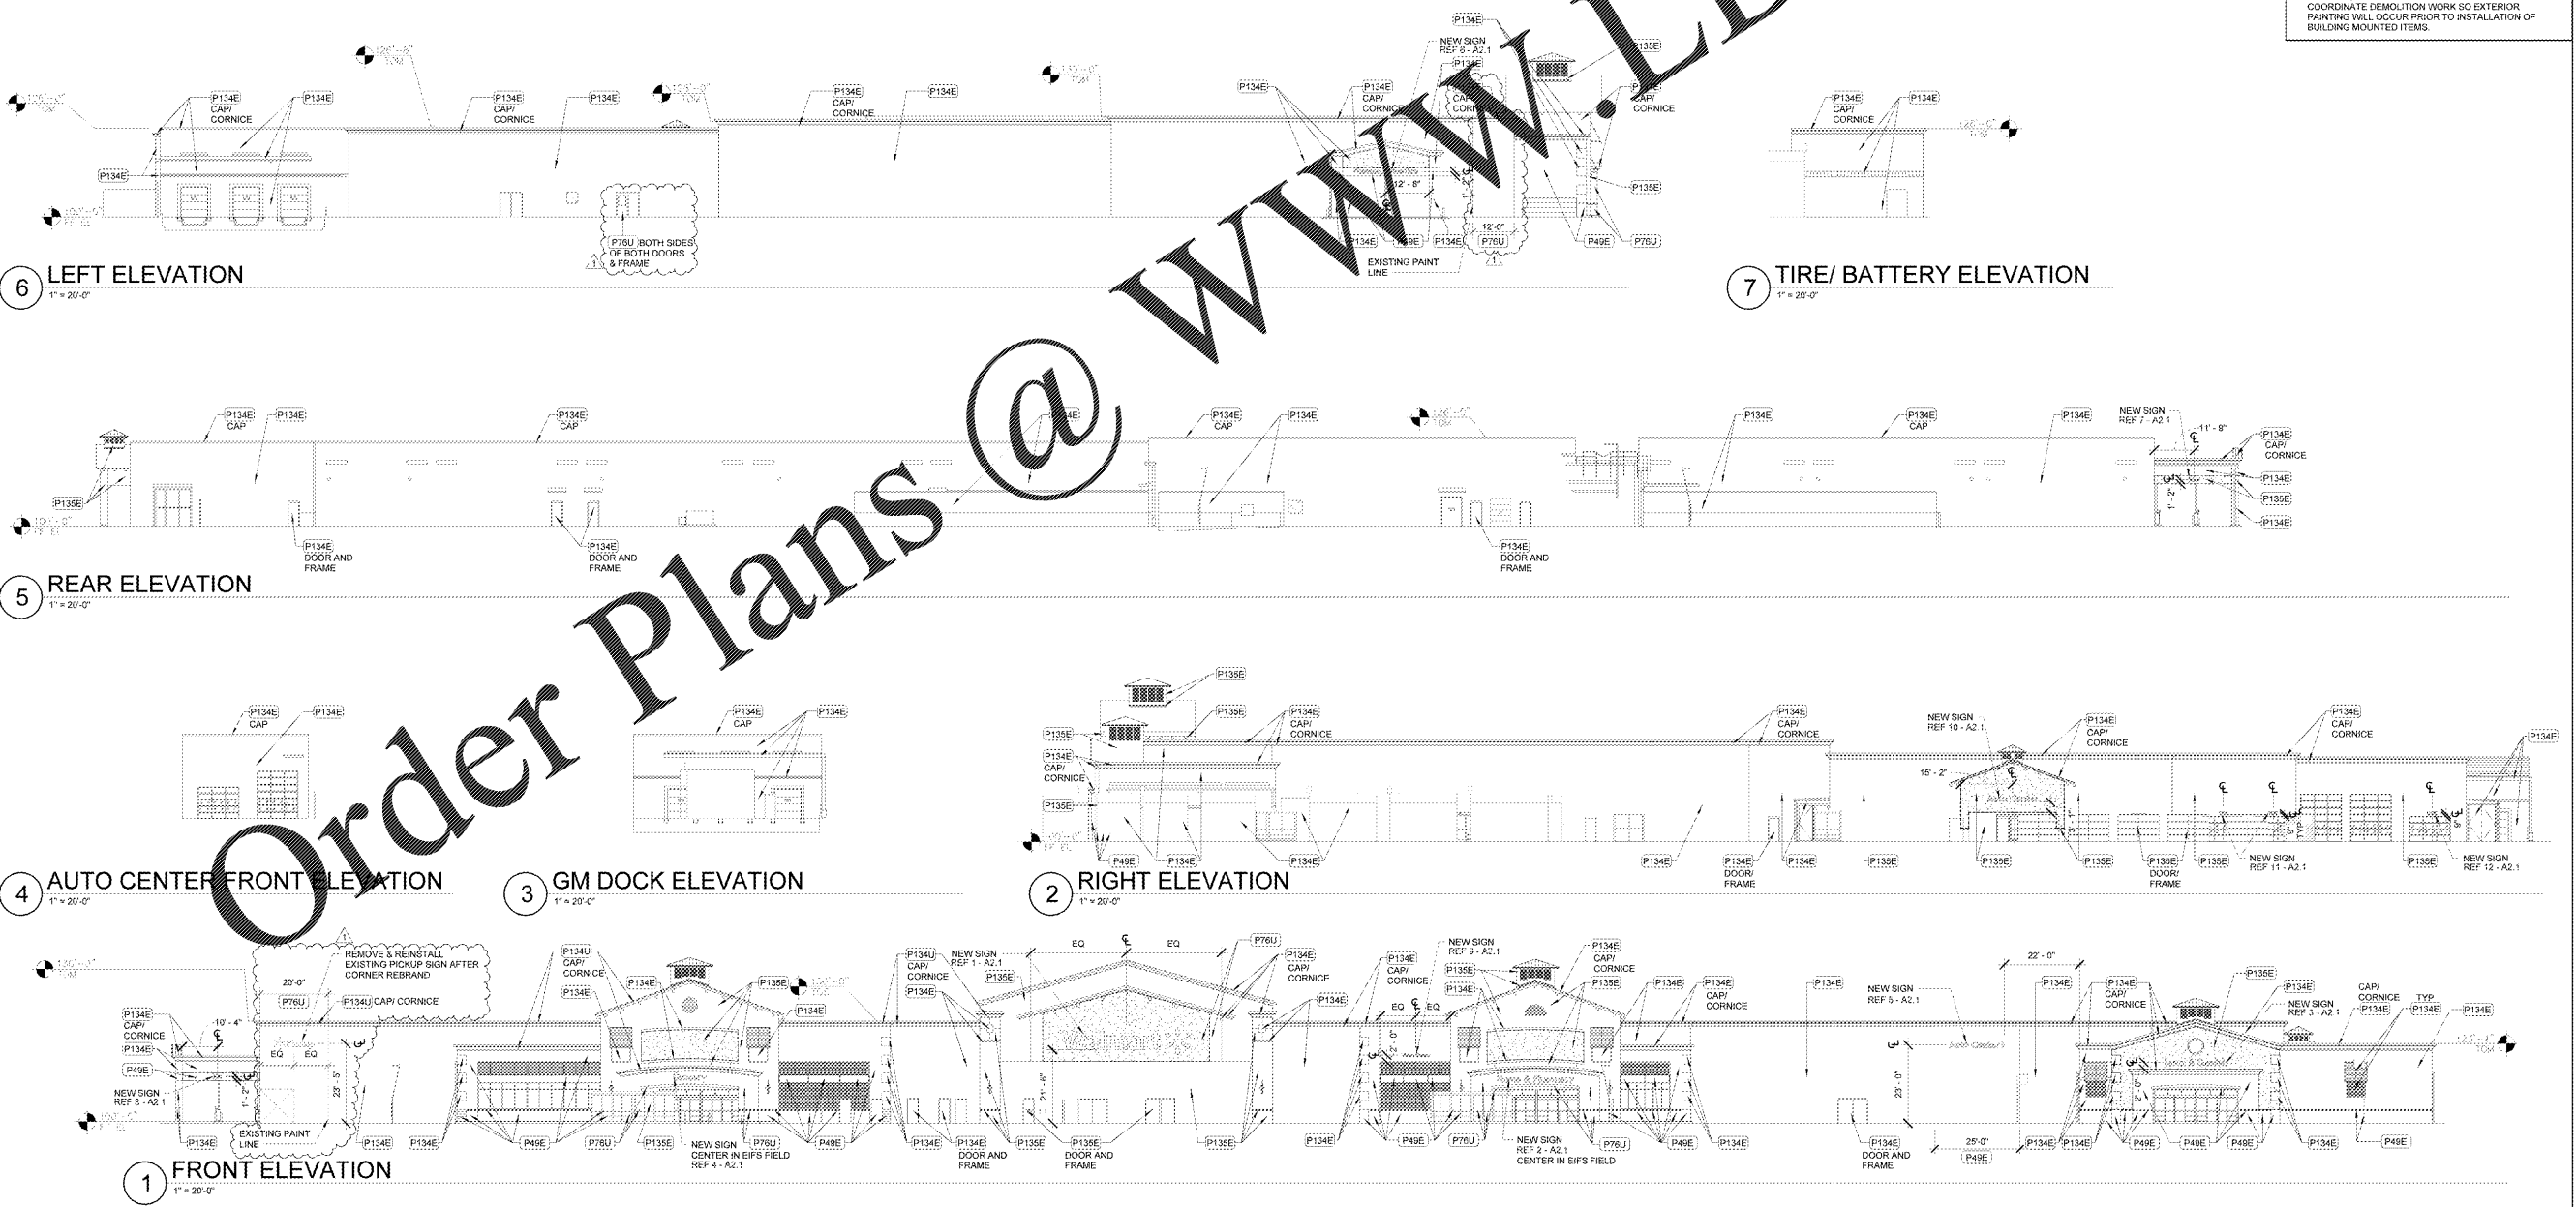

Order Plans @ www.LDILine.com

www.LDILine.com

DATE: 04/08/20  
 PROJECT: Walmart Leland, NC  
 DRAWING: EXTERIOR ELEVATIONS  
 SHEET: A2