

24-HOUR EMERGENCY CONTACT
WAYNE CHANNER
DCSD SLOIST V CIP PROGRAM
SENIOR PROJECT MANAGER
CELL: (404) 924-5628

PROJECT CONTACTS

OWNER/DEVELOPER:
 DEKALB COUNTY BOARD OF EDUCATION
 1702 MOUNTAIN INDUSTRIAL BLVD
 STONE MOUNTAIN, GA 30088
 CONTACT: WAYNE CHANNER
 PHONE: (404) 924-5628

ARCHITECT:
 STANLEY LOVE STANLEY P.C.
 1308 SPRING ST. N.W.
 ATLANTA, GA 30309-3638
 CONTACT: YVONNE LOVE-STANLEY
 PHONE: (404) 876-5055

SITE DESIGN PROFESSIONAL:
 WHEELDRIVE PLANNING, INC.
 15 S. PARKWAY ST.
 ATLANTA, GA 30309
 CONTACT: CHER BROWN
 PHONE: (770) 483-1173

BASE DATA TAKEN FROM:
 ORIGINAL SITE PLANS
 AERIAL PHOTOGRAPHY
 FIELD OBSERVATIONS

BLP JOB No: 20005

BASE DATA NOTES

BASE DATA DERIVED FROM ORIGINAL SITE PLANS, AERIAL PHOTOGRAPHY, AND VISUAL OBSERVATION. CONTRACTOR SHALL VISIT THE SITE BEFORE BIDDING AND FAMILIARIZE HIMSELF WITH EXISTING CONDITIONS PRIOR TO BIDDING. A BID, ANY DISCREPANCIES NOTED DURING INSPECTION WORK SHALL BE BROUGHT TO THE OWNER'S ATTENTION IMMEDIATELY.

DATE	DESCRIPTION


ELDRIDGE L. MILLER ELEMENTARY SCHOOL GYM HVAC DESIGN
 919 Martin Road
 Stone Mountain, Georgia 30088

STANLEY LOVE STANLEY P.C.
 ARCHITECTURE
 INTERIORS PLANNING
 PROGRAM MANAGEMENT
 1308 SPRING STREET, N.W.
 ATLANTA, GEORGIA 30309-3638
 404-876-5055
 www.stanleylove-stanleypc.com

DRAWING TITLE:
LAYOUT & PAVING PLAN AND DETAILS







CONSULTANT

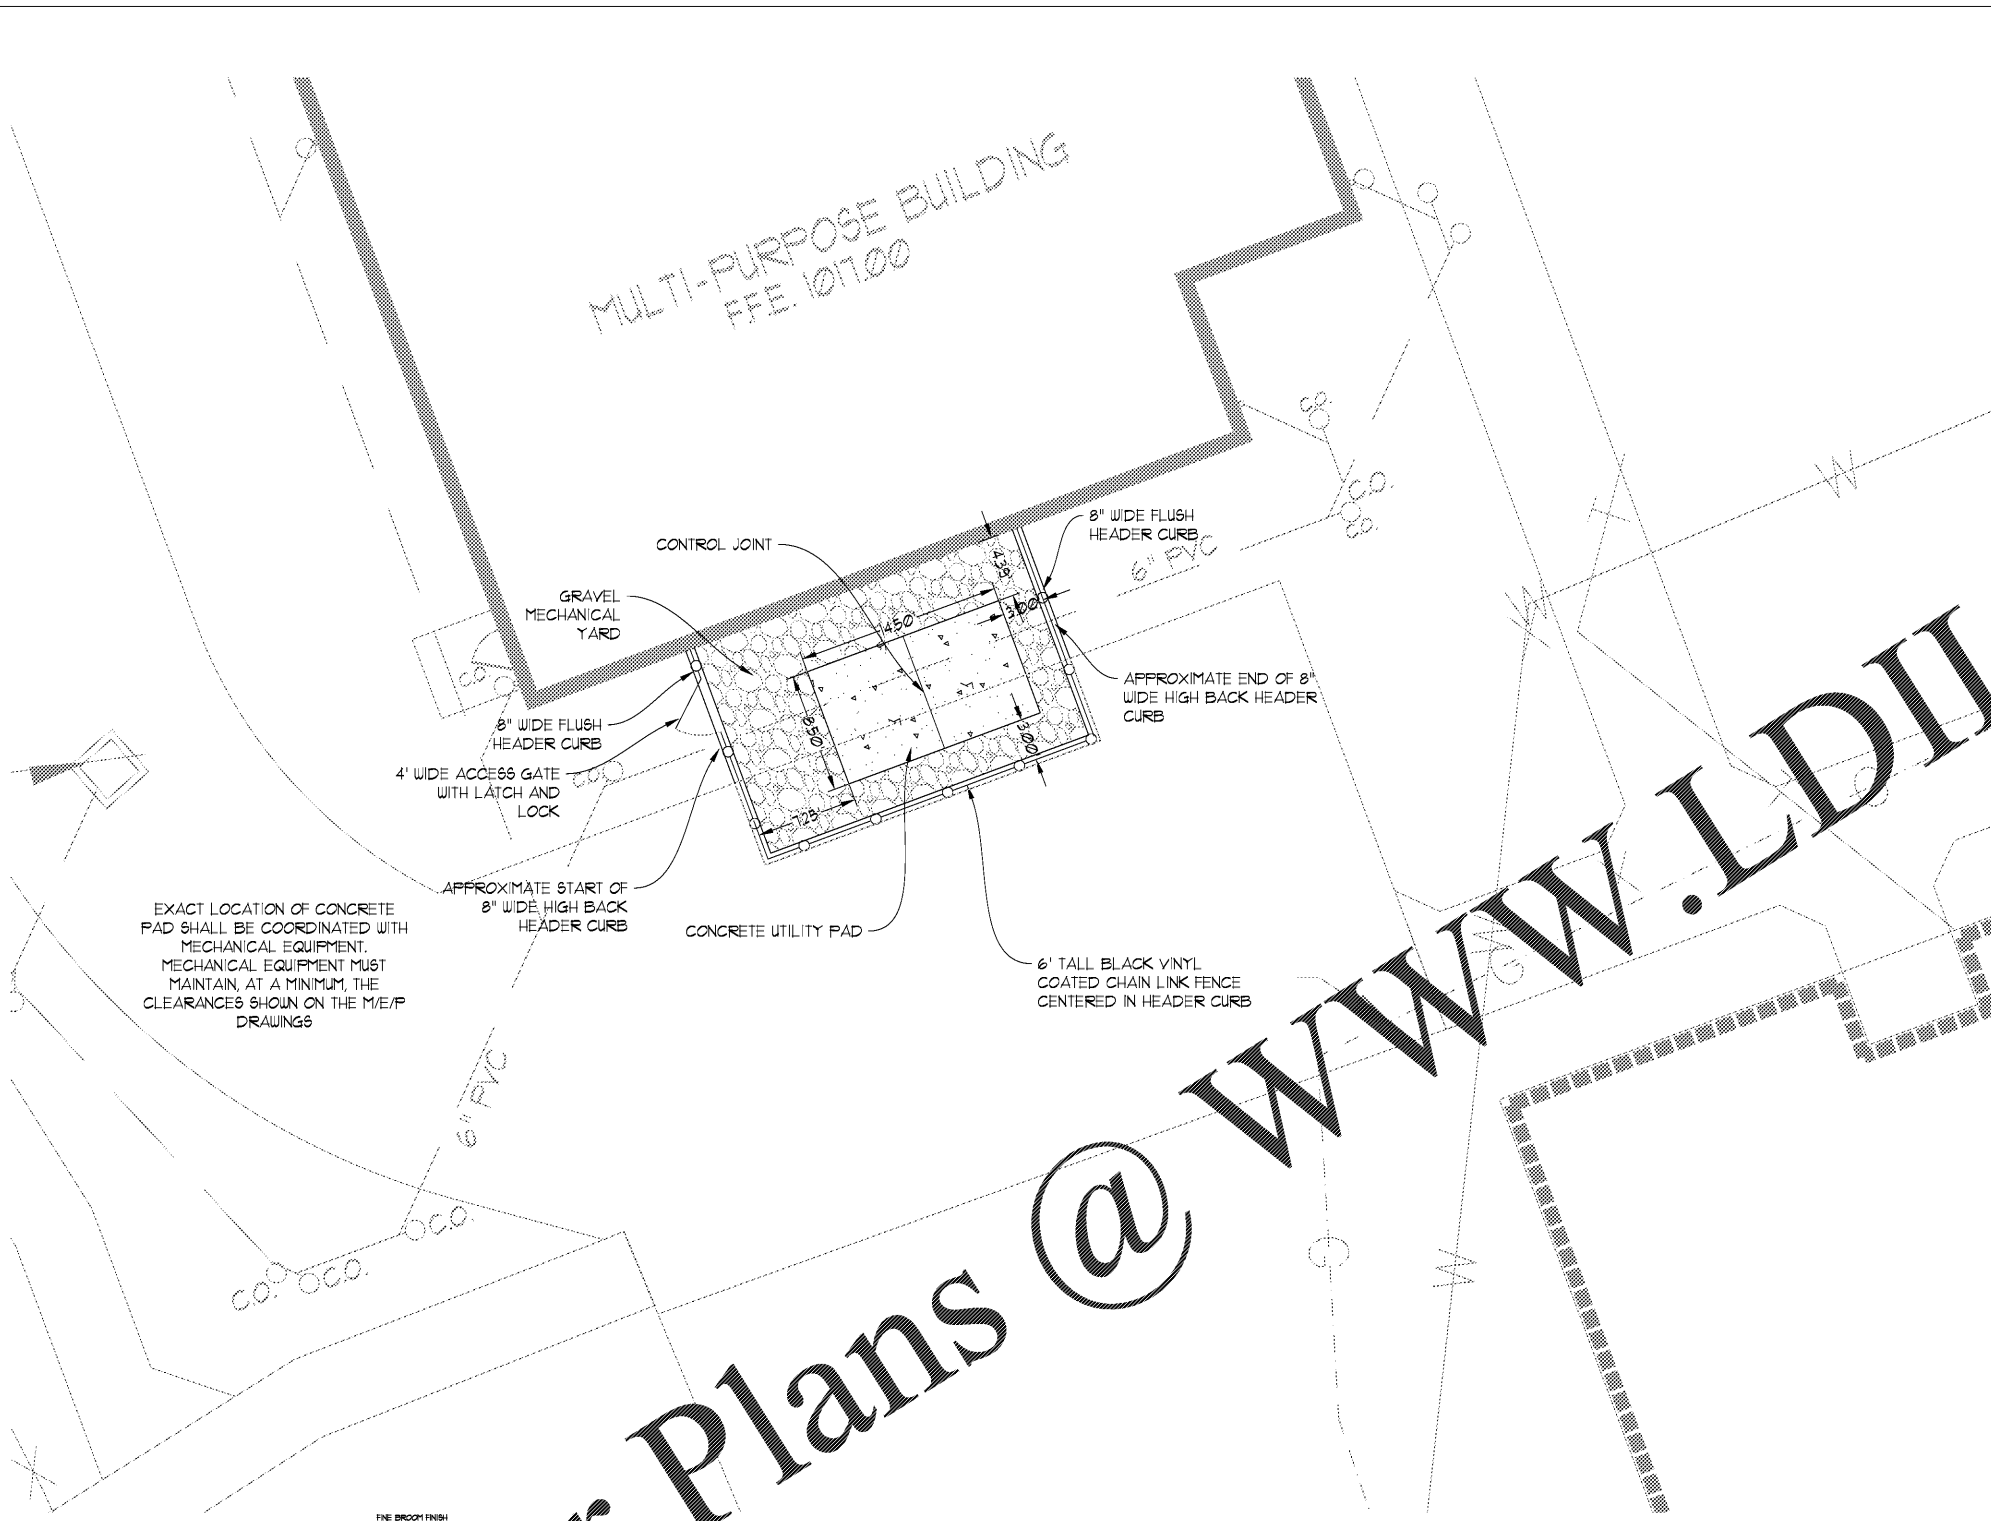

EXACT LOCATION OF CONCRETE PAD SHALL BE COORDINATED WITH MECHANICAL EQUIPMENT. MECHANICAL EQUIPMENT MUST MAINTAIN, AT A MINIMUM, THE CLEARANCES SHOWN ON THE M/E/P DRAWINGS

Order Plans @ www.LDILine.com

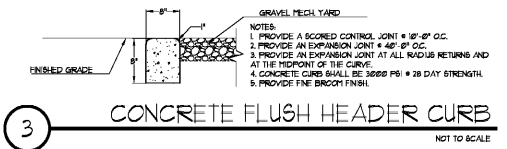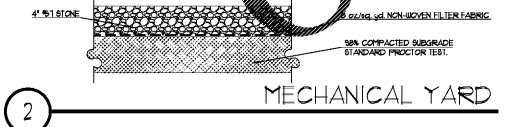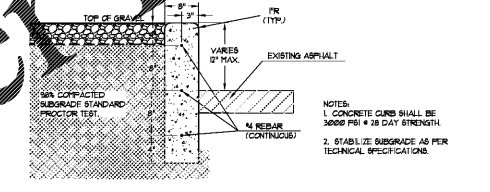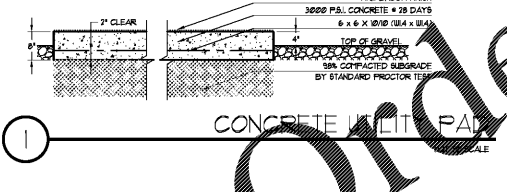


LAYOUT PLAN NOTES

- PROPOSED USE: ELEMENTARY SCHOOL.
- CONTRACTOR SHALL VERIFY CONDITIONS AND DIMENSIONS BEFORE PROCEEDING WITH CONSTRUCTION. ANY DISCREPANCIES FOUND SHALL BE REPORTED TO THE ARCHITECT FOR CLARIFICATION AND/OR CORRECTION BEFORE PROCEEDING WITH THE WORK. CONTRACTOR SHALL ASSUME RESPONSIBILITY FOR DISCREPANCIES WHICH ARE NOT REPORTED.
- ALL DIMENSIONS ARE TO THE FACE OF CURBS AND FACE OF WALLS.
- ALL ANGLES ARE 90° UNLESS OTHERWISE NOTED.

DO NOT BREAK OR DUPLICATE

- DO NOT DUPLICATE DRAWINGS WITHOUT PERMISSION.
- READ THE SPECIFICATIONS. THIS SET OF DRAWINGS AND SPECIFICATIONS DEFINE PROJECT SCOPE AND CONTRACT REQUIREMENTS. INDIVIDUAL SHEETS SEPARATED FROM THE SET MAY NOT ACCURATELY REFLECT ALL INFORMATION NEEDED TO FULLY COVER CERTAIN ITEMS. DO NOT SEPARATE THIS SET OF DRAWINGS INTO INDIVIDUAL SHEETS.

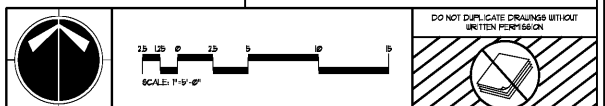

CAUTION

THE UTILITIES SHOWN ARE SHOWN FOR THE CONTRACTOR'S CONVENIENCE ONLY. THERE MAY BE OTHER UTILITIES NOT SHOWN ON THESE PLANS. THE DESIGN PROFESSIONAL ASSUMES NO RESPONSIBILITY FOR THE LOCATIONS SHOWN AND IT SHALL BE THE CONTRACTOR'S RESPONSIBILITY TO VERIFY THE LOCATIONS OF UTILITIES WITHIN THE LIMITS OF THE WORK. DAMAGE TO EXISTING UTILITIES BY THE CONTRACTOR FROM HIS/HER OPERATIONS, SHALL BE THE SOLE RESPONSIBILITY OF THE CONTRACTOR.

CONTRACTOR SHALL BE RESPONSIBLE FOR OBTAINING PERMISSION OF THE UTILITY LOCATOR PRIOR TO ANY WORK. THIS INCLUDES: TRENCHES DIGG AND BACKFILLED BY LOCAL UTILITIES SUCH AS POWER, GAS, TELEPHONE, ETC. CONTRACTOR SHALL PROVIDE ADDITIONAL BACKFILL AND COMPACTION AS NECESSARY, IF SETTLEMENT OCCURS.

811 Know what's below. Call before you dig. Dial 811. Or Call 800-282-7411

SCALES AS STATED HEREON ARE VALID ON THE ORIGINAL DRAWING. THE DIMENSIONS OF WORK SHALL BE SHOWN IN THE SCALES. THE RATIO OF THE OVERALL SHEET DIMENSIONS TO THAT OF THE ORIGINAL DRAWING DIMENSIONS SHALL BE 1:1 UNLESS OTHERWISE NOTED.

THIS DRAWING IS THE PROPERTY OF STANLEY LOVE STANLEY P.C. AND SHALL NOT BE REPRODUCED OR TRANSMITTED IN ANY FORM OR BY ANY MEANS, ELECTRONIC OR MECHANICAL, WITHOUT THE WRITTEN PERMISSION OF STANLEY LOVE STANLEY P.C. HEREIN AND IS NOT TO BE USED ON ANY OTHER PROJECT. IT IS TO BE RETURNED UPON REQUEST.

Copyright © 2018. All rights reserved by Stanley Love Stanley, P.C.

DRAWING NO:
 DATE: 01/31/2020
 PROJECT NO: 6919.1
 DRAWING NO:
C200

RELEASED FOR CONSTRUCTION 01/31/2020