



**HARRISON FRENCH**  
ASSOCIATES, L.P.

1705 S. Walton Blvd., Suite 3  
Bentonville, Arkansas 72712  
1 479 273 7780  
1 888 520 9685  
www.hfs-ae.com



**PROPOSED LEGEND**

- PROPERTY LINE
- x-ss- SANITARY SEWER LINE

**NOTES**

- 1N. CONNECT TO INTERNAL MEP EQUIPMENT. SEE MEP PLANS FOR MORE INFORMATION.
  - 2N. CONNECT TO EXISTING SANITARY SEWER MANHOLE.
  - 3N. OIL/WATER SEPARATOR (SEE MEP PLANS).
- DETAILS**
- 1D. UTILITY TRENCH AND BEDDING. SEE DETAIL 3/YCV3.
  - 2D. SANITARY SEWER CLEAN-OUT (SEE MEP PLANS FOR SCHEDULE). SEE DETAIL 5/YCV3.

**STIPULATION FOR REUSE**  
THIS DRAWING IS THE PROPERTY OF HARRISON FRENCH ASSOCIATES, L.P. AND IS NOT TO BE REPRODUCED OR TRANSMITTED IN ANY FORM OR BY ANY MEANS, ELECTRONIC OR MECHANICAL, INCLUDING PHOTOCOPYING, RECORDING, OR BY ANY INFORMATION STORAGE AND RETRIEVAL SYSTEM, WITHOUT THE WRITTEN PERMISSION OF HARRISON FRENCH ASSOCIATES, L.P. THIS DRAWING IS NOT TO BE REPRODUCED OR TRANSMITTED IN ANY FORM OR BY ANY MEANS, ELECTRONIC OR MECHANICAL, INCLUDING PHOTOCOPYING, RECORDING, OR BY ANY INFORMATION STORAGE AND RETRIEVAL SYSTEM, WITHOUT THE WRITTEN PERMISSION OF HARRISON FRENCH ASSOCIATES, L.P.

200 S KING'S HWY  
FORT PIERCE, FL 34945  
**SPEEDCO REMODEL**  
PROJECT NUMBER: 03-19-00467

**Loves**  
Travel Stop &  
Country Stores




ISSUE BLOCK		
	OTP	08-13-2019
3	ADD-3	11-22-2019
4	ADD-4	4-22-2020

STORE NO. 467  
DOCUMENT DATE: 8/13/19  
CHECKED BY: SFM  
DRAWN BY: SSA  
PROTO CYCLE:

UTILITY PLAN

SHEET: YCV2.1

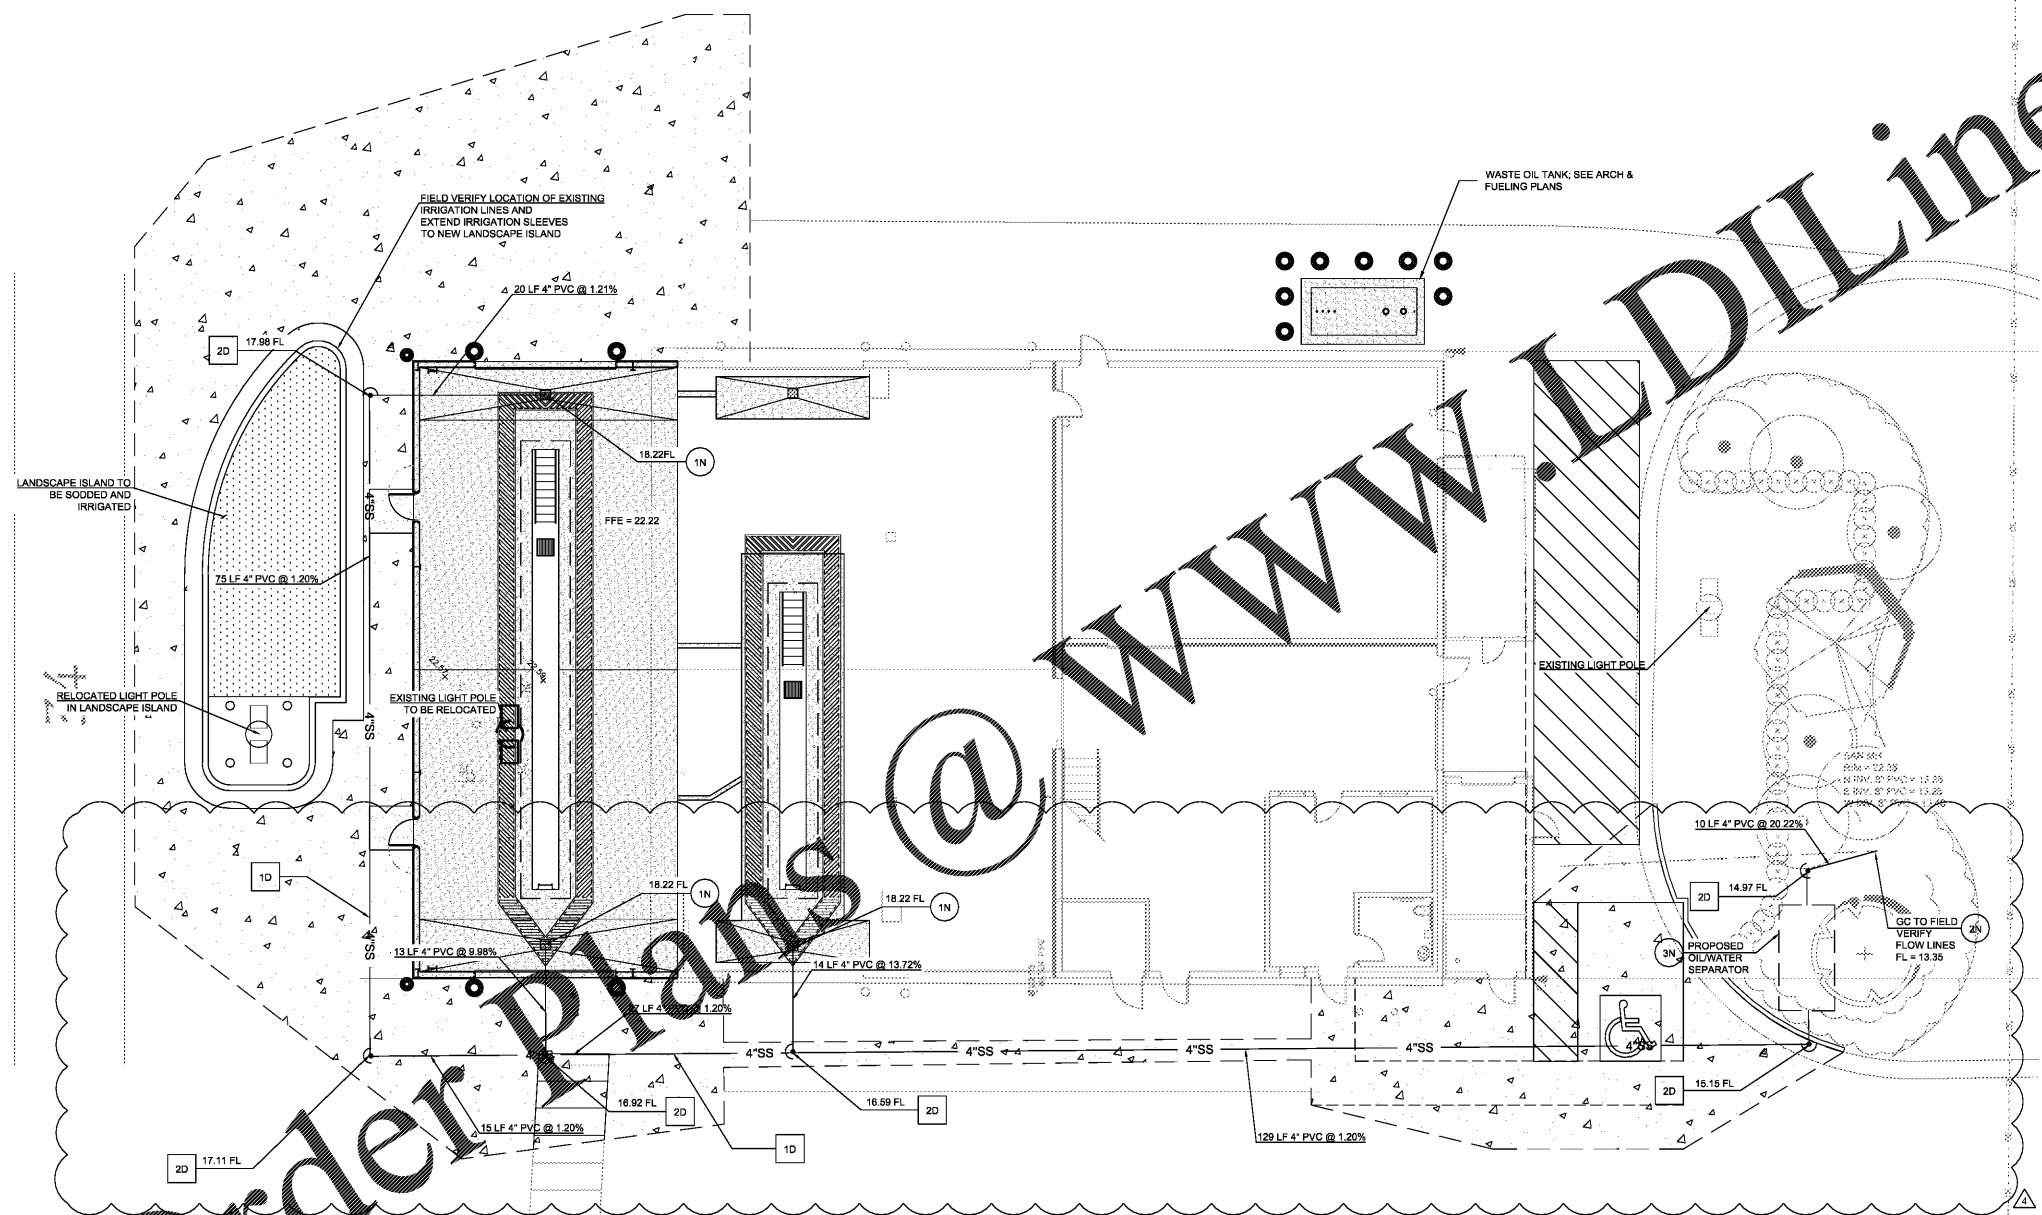

Order Plans @ [www.LDILine.com](http://www.LDILine.com)