



GENERAL NOTES - ROOF PLANS	INTERIOR FINISHES BOH	WALL TYPES	GENERAL NOTES - FLOOR PLAN
<ol style="list-style-type: none"> ROOF TYPES ARE AS FOLLOWS: ROOF TYPE 1, ROOF TYPE 2, AND ROOF TYPE 3. ALL SINGLE PLY ROOFING SURFACES TO SLOPE 1/4" VERTICAL PER 1' - 0" HORIZONTAL MINIMUM, UNLESS NOTED OTHERWISE. HATCHING INDICATES AREAS WHERE THE ROOF SURFACE SLOPE IS ACHIEVED WITH TAPERED INSULATION. THE ROOF SURFACE SLOPE IN AREAS WITHOUT HATCHING IS ACHIEVED WITH SLOPING STRUCTURE. TOP OF INSULATION HEIGHTS, HIGH POINTS AND LOW POINTS ARE INDICATED AS THE TOP OF ROOF SURFACE ABOVE THE ROOF DRAINS. (E = 4'-3" WHERE HIGH POINT OF ROOF DRAIN SUMP IS 4'-7"). REFER TO SHEET A2.13, A2.14 AND A2.15 FOR TYPICAL ROOF DETAILS. ALL ROOF TOP MECHANICAL, ELECTRICAL, AND/OR PLUMBING EQUIPMENT SHOWN FOR INFORMATION ONLY. REFERENCE MECHANICAL, ELECTRICAL AND PLUMBING DOCUMENTS AND SPECIFICATIONS FOR ELECTRICAL DESIGN INFORMATION. PROVIDE WALKWAY PROTECTION FOR MAJOR MECHANICAL, ELECTRICAL AND PLUMBING EQUIPMENT AS REQUIRED TO PROVIDE SERVICE ACCESS. WALKWAY PROTECTION IS INDICATED AS A GENERAL LAYOUT AND MAY NOT SHOW ALL FINAL LOCATIONS OF ALL EQUIPMENT. 	<p>CM1-01 DAL TITILE 6X6 ARD FLASH 0048</p> <p>EC EPOXY COATING</p>	<p>1 HR FIRE BARRIER</p> <p>1 HR FIRE/SMOKE BARRIER</p> <p>2 HR FIRE BARRIER</p> <p>2 HR FIRE/SMOKE BARRIER</p> <p>SMOKE PARTITION (NON RATED)</p> <p>NON RATED WALL</p>	<ol style="list-style-type: none"> REFER TO SHEET A3.00 FOR PARTITION TYPES, GRAPHIC AND SYMBOLIC DESIGNATIONS, NOTES AND DETAILS. REFER TO SHEET A3.10 FOR MISCELLANEOUS METAL FABRICATION (MFD) TYPES AND DETAILS. REFER TO SHEET A3.20 FOR TYPICAL TOILET LAYOUTS AND TOILET ACCESSORY MOUNTING DIAGRAMS. REFER TO SHEET A3.02 FOR WALL PROTECTION TYPES AND DETAILS. REFER TO SHEET A3.02 AND A3.33 FOR DOOR INFORMATION, SCHEDULES AND DETAILS. REFER TO SHEET A3.02 FOR FINISH INFORMATION AND SCHEDULES. REFER TO SHEET A3.01 FOR DECORATIVE LOUVER INFORMATION AND DETAILS. REFER TO SHEET A3.10 AND A3.12 FOR STAIR AND ELEVATOR SECTIONS AND DETAILS. REFER TO SHEET A3.10 FOR EXTERIOR RAMP SECTIONS AND DETAILS. REFER TO SHEET A3.10 FOR EXTERIOR RAMP SECTIONS AND DETAILS. ALL EXTERIOR DIMENSIONS ARE FROM FACE OF EXTERIOR FINISH, U.N.O. MAJOR DIMENSIONS ARE MINIMUM, U.N.O. ALL FLOORING TO BE INSTALLED OVER SOUND ISOLATION & CRACK SUPPRESSION MEMBRANE. REFER TO FOOD SERVICE DRAWINGS FOR KITCHEN EQUIPMENT. REFER TO INTERIOR DESIGN DRAWINGS FOR FCH FINISHES AND CASEWORK. REFER TO MEP DRAWINGS FOR EQUIPMENT SPECIFICATIONS. ALL FLOOR PLANS ARE CUT AT 5'-0" HIGH AFF. ALL EXTERIOR 8" CMU WALLS ARE 8'-0".

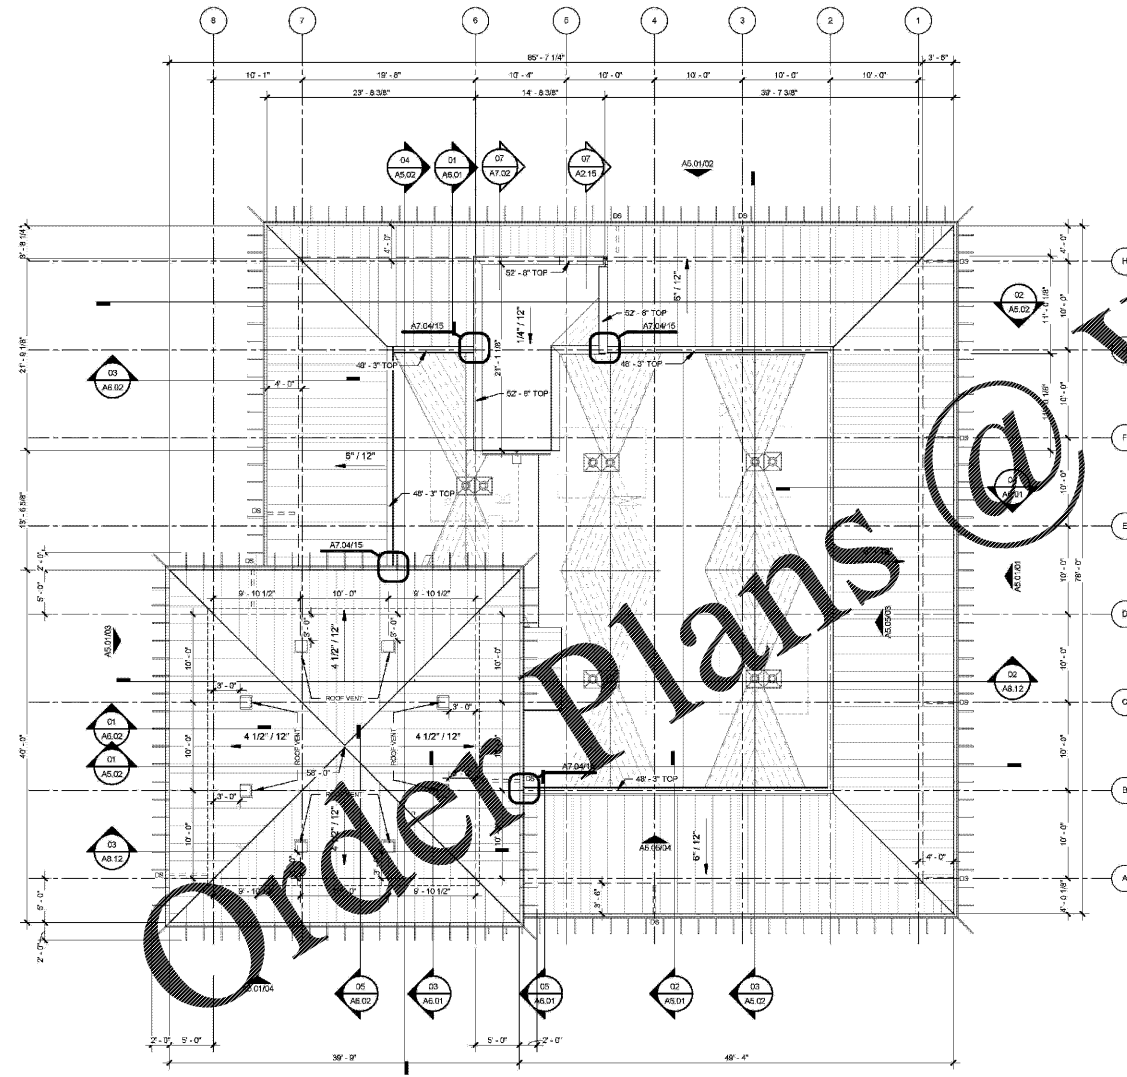

02 ROOF PLAN - ROOF
1/8" = 1'-0"

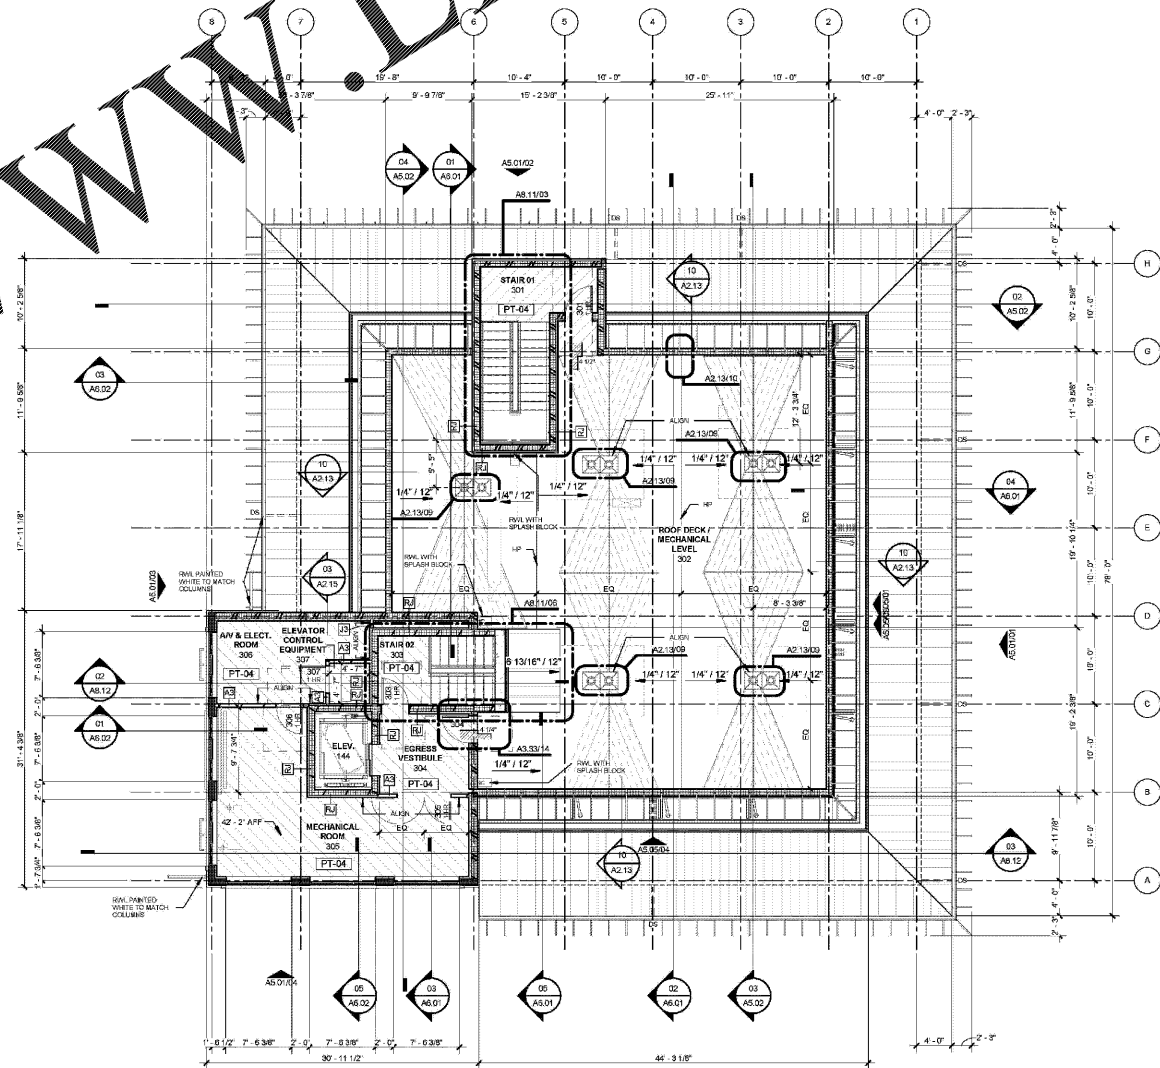

01 ROOF PLAN - DECK LEVEL
1/8" = 1'-0"

WWW.LDILine.com

Order Plans @

HKS
ARCHITECT
HKS ARCHITECTS, INC.
AAA F000119
2039 S.W. 20th ST., 4TH FLOOR
CORAL GABLES, FL 33134

STRUCTURAL CONSULTANT
THORNTON TOMASETTI
101 NE 118th AVE., SUITE 1170
FORT LAUDERDALE, FL 33301-1189

MEP CONSULTANT
THOMPSON E+L
50 TECHNOLOGY PKWY S. PEACHTREE CORNERS,
GA 30082

KITCHEN CONSULTANT
INNOVATIVE FOOD SERVICE
11101 NORTH 46TH STREET, TAMPA, FL 33617

WATERPROOFING CONSULTANT
CDC USA
8070 Park Ln., Suite 400 Dallas, TX 75231

CODE & LIFE SAFETY CONSULTANT
HOWE ENGINEERS
101 LONGWATER CIR. NORWELL, MA 02061

MARRIOTT SAWGRASS CABANA CLUB

619 PONTE VEDRA BLVD
PONTE VEDRA BEACH, FL 32082

OWNER
WATERMARK CAPITAL PARTNERS, LLC
100 NORTH RIVERVIEW PLAZA, SUITE 4000
CHICAGO, IL 60606


OWNER'S CONSULTANT
THE JOHN HENRY GROUP INC.
6085 SHELLE RD., SUITE 200
ATLANTA, GA 30328

CIVIL ENGINEER AND LANDSCAPE CONSULTANT
KIMLEY-HORN
12740 GRAN BAY PARKWAY WEST
SUITE 2200
JACKSONVILLE, FL 32256

INTERIOR DESIGN CONSULTANT
H&A DESIGN
3016 MERRILLA AVENUE, SANTA MONICA,
CALIFORNIA 90404 U.S.A.



JONATHAN G. BORRELL, STATE OF FLORIDA, REGISTERED PROFESSIONAL ENGINEER, LICENSE NO. AR99092. THESE PRINTS HAVE BEEN ELECTRONICALLY SIGNED AND SEALED BY JONATHAN G. BORRELL, STATE OF FLORIDA, REGISTERED PROFESSIONAL ENGINEER, LICENSE NO. AR99092. PRINTED COPIES OF THIS DOCUMENT ARE NOT VALID UNLESS THEY ARE SIGNED AND SEALED BY THE ORIGINAL ENGINEER. NO WATERMARK OR ANY CHANGING COPIES.

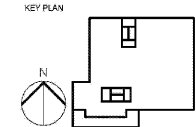

REVISION NO.	DESCRIPTION	DATE

HKS PROJECT NUMBER
22808.001
DATE:
05/22/2020
ISSUE:
PERMIT SET

SHEET TITLE
FLOOR PLAN - DECK LEVEL & ROOF LEVEL
SHEET NO.

A2.02