

**GENERAL NOTES**

- FLOOD VENTS (IF PROVIDED IN BREAKAWAY WALLS ARE FOR VENTING OF CRACK, SPACE UNDER BUILDING, (CRAWL SPACE DOOR MODEL FFNF05-MULTI WHICH COVERS 220 SF OF ENCLOSED SPACE)
- ALL FLOOR PLANS ARE CUT AT 9'-0" HIGH EXCEPT GROUND FLOOR WHICH IS CUT AT 1'-0" HIGH AFF.
- REFER TO STRUCTURAL DRAWING FOR DIMENSIONS AND LOCATIONS OF STRUCTURAL ELEMENTS.

FLOOR VENT CALCULATION	COVERAGE
1 - 36" X 36" LEAKPROOF ACCESS PANEL	1768 SF
18 - 8" X 16" FLOOD VENT (220 SF EACH)	3960 SF
TOTAL AREA COVERAGE	5728 SF
TOTAL ENCLOSED AREA	5668 SF

MARRIOTT SAWGRASS CABANA CLUB

815 PONTE VEDRA BLVD  
PONTE VEDRA BEACH, FL 32082


OWNER  
WATERMARK CAPITAL PARTNERS, LLC  
100 NORTH RIVERSIDE PLAZA SUITE 4000  
CHICAGO, IL 60606

OWNER'S CONSULTANT  
THE JOHN HARDY GROUP INC.  
6085 SHARFIELD RD., SUITE 200  
ATLANTA, GA 30328

CIVIL ENGINEER AND LANDSCAPE CONSULTANT  
KIMLEY-HORN  
12740 GRAN BAY PARKWAY WEST  
SUITE 2200  
JACKSONVILLE, FL 32258



JONATHAN G. SORRELL, STATE OF FLORIDA, REGISTERED PROFESSIONAL ENGINEER NO. AR99092. THIS PLAN HAS BEEN EXAMINED AND APPROVED BY THE BOARD OF ENGINEERING PROFESSIONALS. PRINTED COPIES OF THIS DOCUMENT ARE NOT VALID UNLESS THEY HAVE BEEN APPROVED BY THE ORIGINAL ENGINEER OR ARCHITECT.

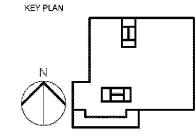


REVISION NO.	DESCRIPTION	DATE

HKS PROJECT NUMBER  
**22808.001**  
DATE:  
**05/22/2020**  
ISSUE:  
**PERMIT SET**

SHEET TITLE  
**EDGE OF SLAB - LEVEL 01 & 02**

SHEET NO.  
**A2.04**

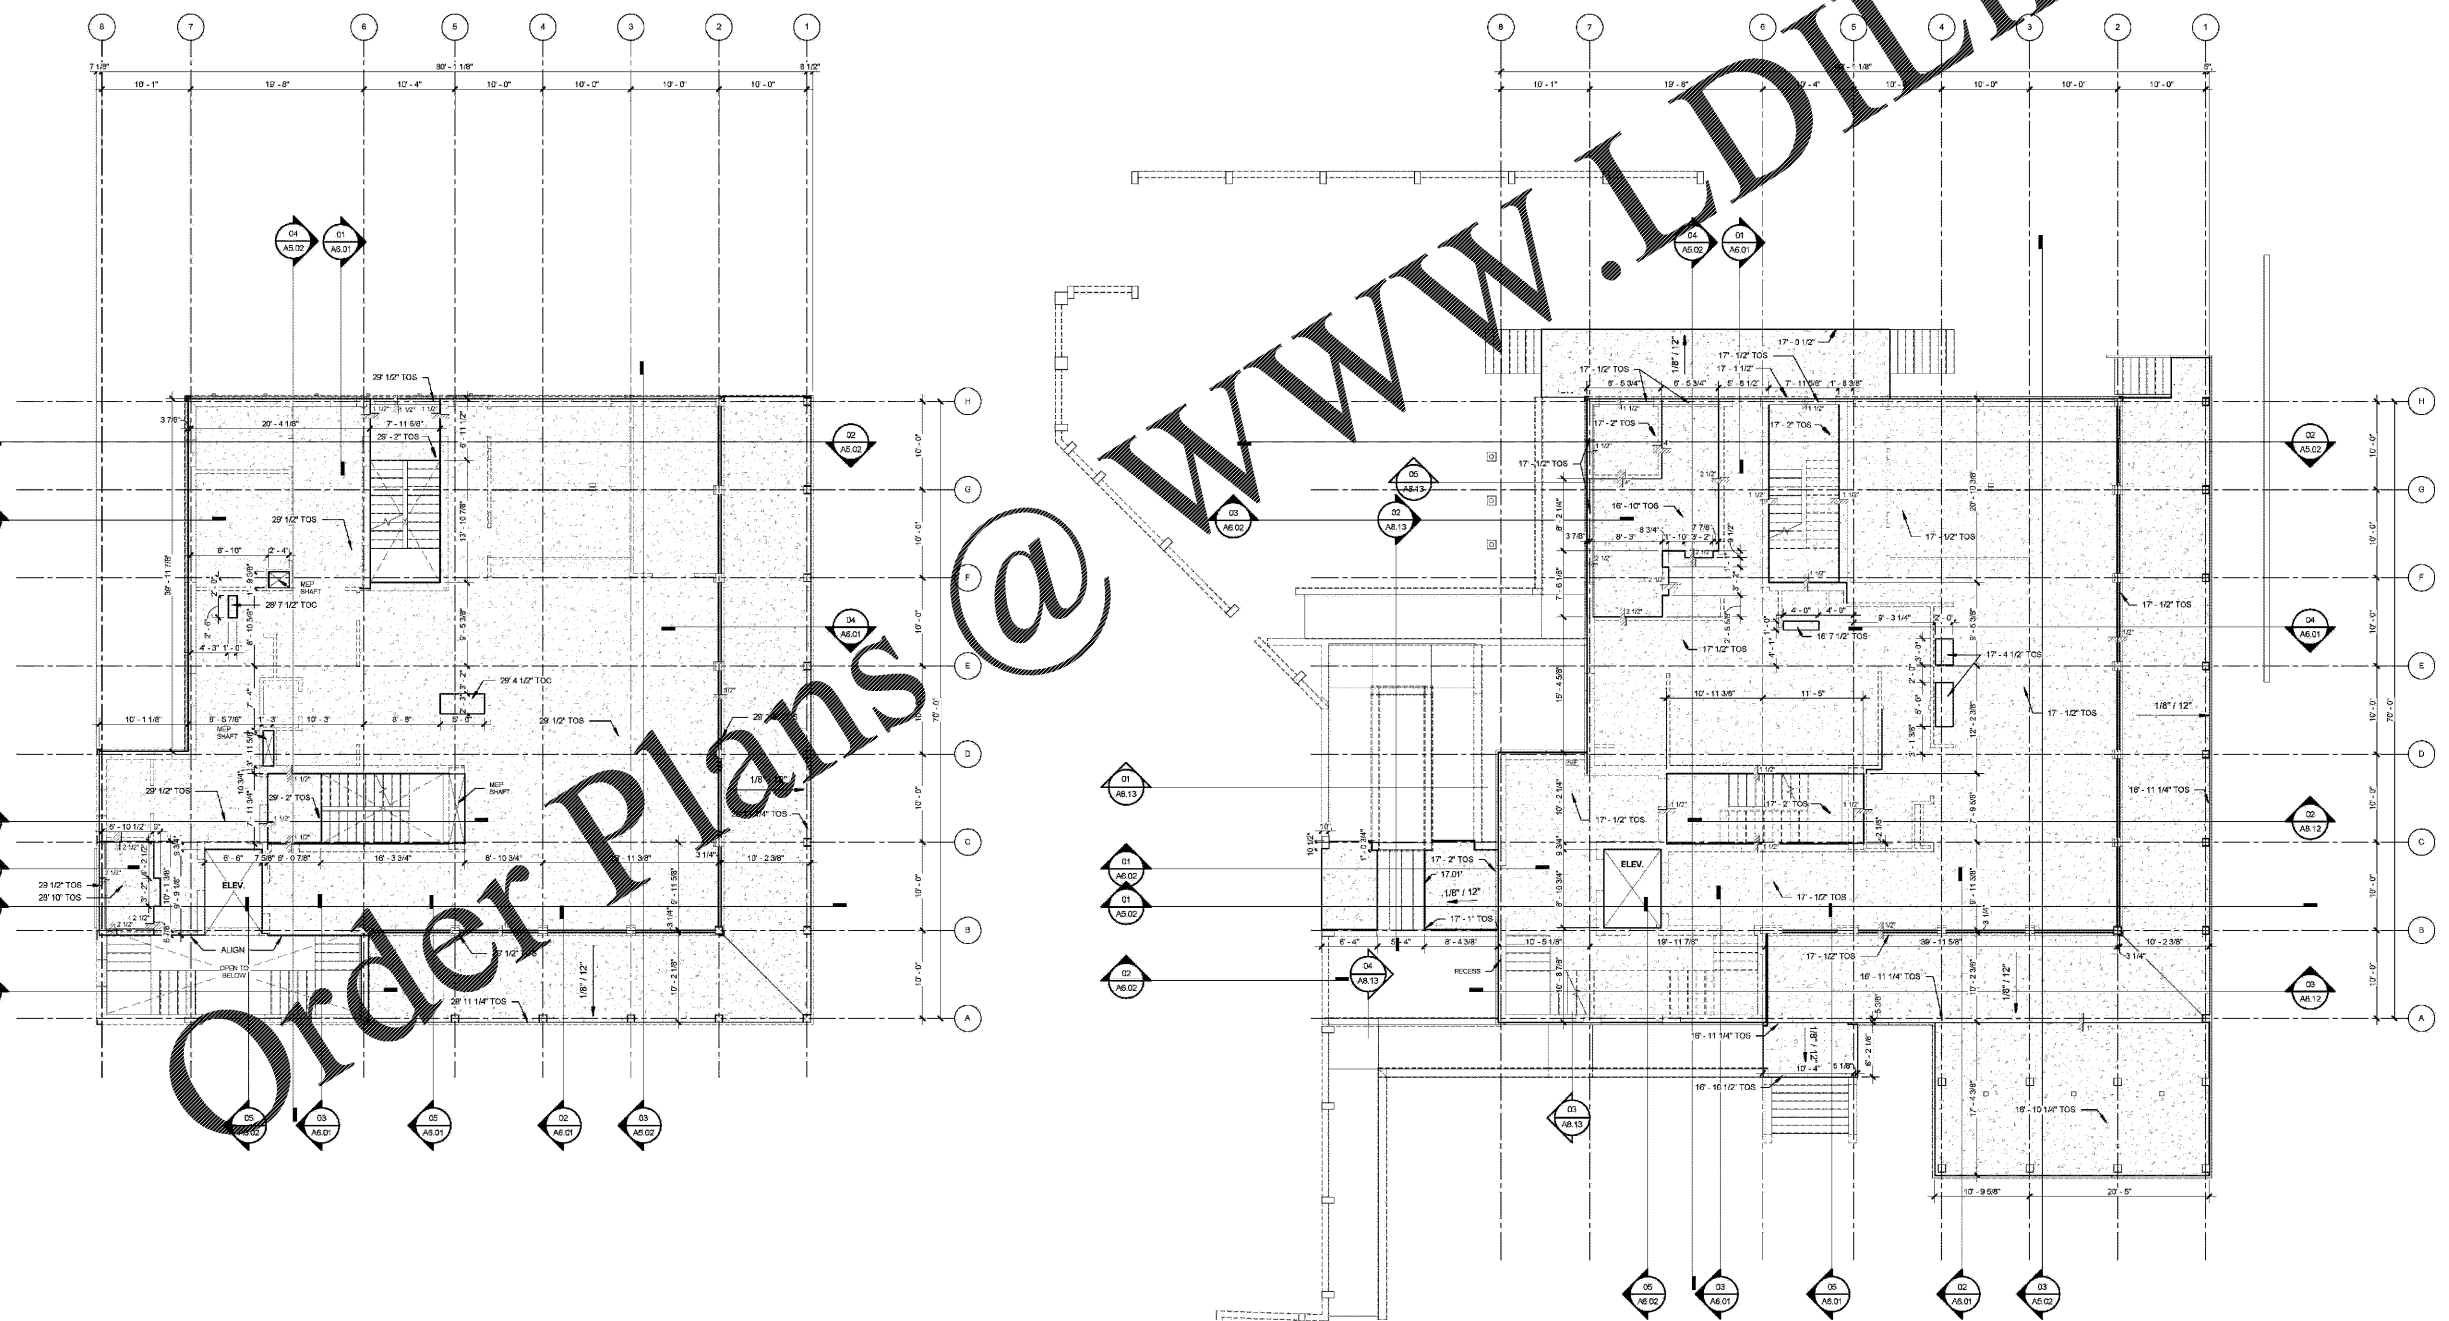

**02 EDGE OF SLAB - LEVEL 02**  
1/8" = 1'-0"

**01 EDGE OF SLAB - LEVEL 01**  
1/8" = 1'-0"

Order Plans @