

ARCHITECT
HKS ARCHITECTS, INC.
444-100019
201 ALHAMBRA CIRCLE, SUITE 800
CORAL GABLES, FL 33134

CIVIL ENGINEER
KIBLEY HORN
12740 GRAN BAY PARKWAY WEST
SUITE 2350
JACKSONVILLE, FL 32258

STRUCTURAL CONSULTANT
THORNTON TOMASETTI
101 NE 1ST RD AVE., SUITE 1170
FORT LAUDERDALE, FL 33301-1100

MEP CONSULTANT
THOMPSON FILE
53 TECHNOLOGY FRMAY & PEACHTREE CORNERS
GA 30060

KITCHEN CONSULTANT
INNOVATIVE FOOD SERVICES
11501 NORTH 45TH STREET, TAMPA, FL 33617

WATERPROOFING CONSULTANT
ODC USA
6070 Park Ln., Suite 400 Dallas, TX 75251

CODE & LIFE SAFETY CONSULTANT
HOWE ENGINEERS
101 LONGWATER CIR. NORWELL, MA 02061

MARRIOTT SAWGRASS CABANA CLUB


OWNER
WATERMARK CAPITAL PARTNERS, LLC
150 NORTH RIVERSIDE PLAZA SUITE 400
CHICAGO, IL 60606

OWNER'S CONSULTANT
THE JOHN HARDY GROUP INC.
635 SKIFFIELD RD., SUITE 200
ATLANTA, GA 30328

Allen Ellis, State of Florida, Professional Engineer,
License No. 77261
This sheet has been electronically signed and sealed by
Allen Ellis, on the Date and/or Time Stamp using a digital
signature.

Printed copies of this document are not considered signed
and sealed, and the signature must be verified on any
electronic copy.

KEY PLAN

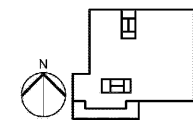

REVISION


NO.	DESCRIPTION	DATE

HKS PROJECT NUMBER
22808.001

DATE:
05/22/2020


ISSUE:
PERMIT SET

SHEET TITLE
**FLOOR PLAN -
LEVEL 02 & DECK
LEVEL -
PLUMBING/FP
P2.02**

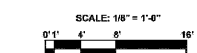


WWW.LDILine.com

Order Plans @

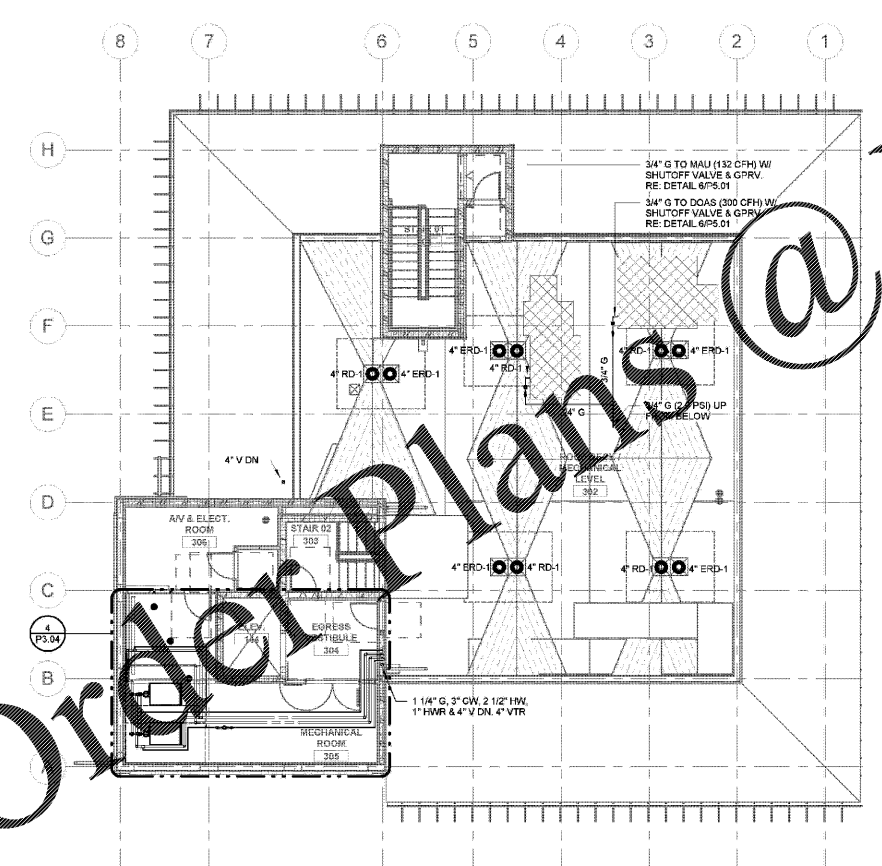

2 FLOOR PLAN - DECK LEVEL - PLUMBING/FP
P2.02 1/8" = 1'-0"

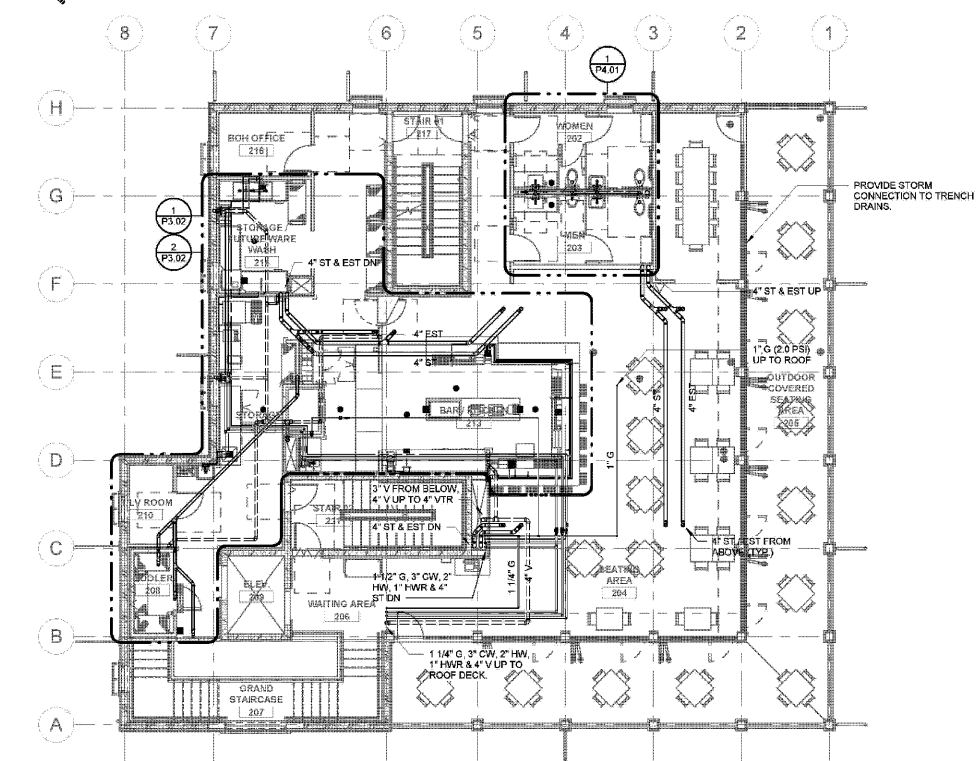

1 FLOOR PLAN - LEVEL 02 - PLUMBING/FP
P2.02 1/8" = 1'-0"