


Order Plans @ WWW.LDILine.com

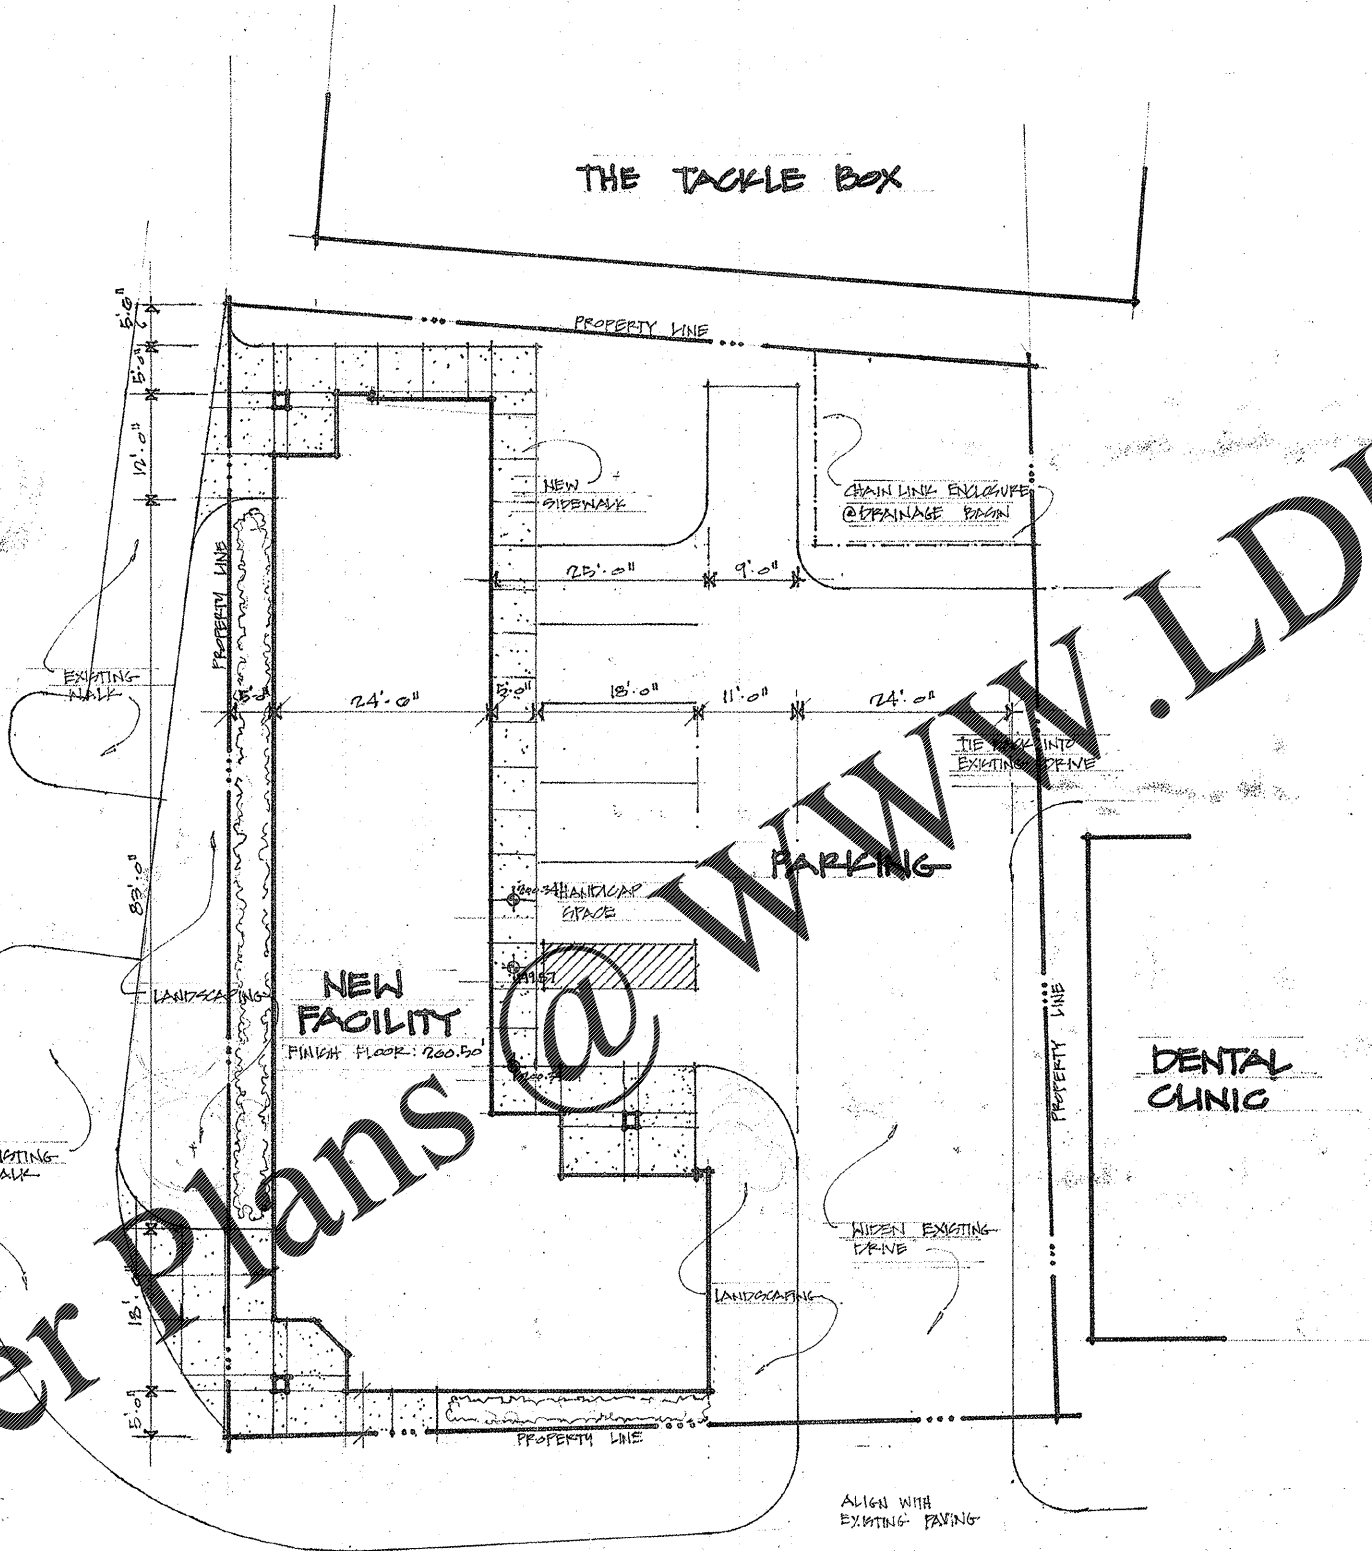

MAIN STREET
(60'-0" RIGHT OF WAY)

THE TACKLE BOX

PROPERTY LINE

NEW SIDEWALK

CHAIN LINK ENVELOPE @ TERRACE FRONT

24'-0"

25'-0"

9'-0"

12'-0"

8'-0"

18'-0"

11'-0"

24'-0"

TIE INTO EXISTING DRIVE

PARKING

HANDICAP SPACE

NEW FACILITY
FINISH FLOOR: 200.50

DENTAL CLINIC

HIDDEN EXISTING DRIVE

LANDSCAPING

PROPERTY LINE

ALIGN WITH EXISTING PAVING

SNOW STREET
(60'-0" RIGHT OF WAY)

ARCHITECTURAL SITE PLAN

SCALE: 1" = 10'-0"

A New Facility for
House Counseling Services
Oxford, Alabama

DATE: _____
REVISED: _____
SHEET: C2



Jay Jenkins architecture
301 Buckner Circle - Anniston, Alabama 36205