

GENERAL NOTES

1. NO ADDITIONAL SITE CHANGES ARE REQUIRED, EXCEPT WHERE NOTED OTHERWISE ON ARCHITECTURAL FLOOR PLANS.

KEY NOTES

- 101. MAIN TENANT ENTRANCE DOORS. SEE SHEET A1.1 AND A5.0 FOR ADDITIONAL INFORMATION.
- 102. ACCESSIBLE PATH OF TRAVEL.
- 103. CONCRETE SIDEWALK. SEE CIVIL DRAWINGS FOR ADDITIONAL INFORMATION.
- 104. PARKING STRIPING. SEE CIVIL DRAWINGS FOR ADDITIONAL INFORMATION.
- 105. 6"Ø BOLLARD. SEE SHEET A1.1 AND DETAIL 304.1 FOR ADDITIONAL INFORMATION.
- 106. 8"Ø BOLLARD. SEE SHEET A1.1 AND DETAIL 304.1 FOR ADDITIONAL INFORMATION.
- 107. SITE LIGHTING. SEE ELECTRICAL DRAWINGS FOR ADDITIONAL INFORMATION.
- 108. CONCRETE RECEIVING PAD. SEE SHEETS A1.1 AND A4.2 FOR ADDITIONAL INFORMATION.
- 109. ADA ACCESSIBLE CONCRETE WALK. SEE DETAIL 11A51.0 AND CIVIL DRAWINGS FOR ADDITIONAL INFORMATION.
- 110. ACCESSIBLE PARKING SIGNAGE SHALL BE INSTALLED AT ALL REQUIRED LOCATIONS. SEE CIVIL DRAWINGS FOR ADDITIONAL INFORMATION.
- 111. VAN ACCESSIBLE PARKING SIGNAGE. SEE CIVIL DRAWINGS FOR ADDITIONAL INFORMATION.
- 112. ACCESSIBLE PARKING STRIPING SHALL BE PAINTED AT ALL REQUIRED LOCATIONS IN TRUCK BLUE. SEE CIVIL DRAWINGS FOR ADDITIONAL INFORMATION.
- 113. CURBED LANDSCAPE AREA. SEE CIVIL DRAWINGS FOR ADDITIONAL INFORMATION.
- 114. APPROXIMATE LOCATION OF CART CORRAL.
- 115. APPROXIMATE LOCATION OF PYLON SIGN. SEE CIVIL AND ELECTRICAL DRAWINGS FOR ADDITIONAL INFORMATION. COORDINATE EXACT LOCATION OF SIGN WITH SIGN VENDOR AND LOCAL ORDINANCES AS REQUIRED.
- 116. APPROXIMATE LOCATION OF ELECTRICAL METER AND MOUNTING CABINETS. SEE CIVIL AND ELECTRICAL DRAWINGS FOR ADDITIONAL INFORMATION.
- 117. APPROXIMATE LOCATION OF GAS METER. SEE CIVIL AND MECHANICAL DRAWINGS FOR ADDITIONAL INFORMATION.
- 118. TRASH ENCLOSURE. CONCRETE PAVEMENT AND OTHER COMPONENTS AS REQUIRED BY APPLICABLE LOCAL CODES TO ACCOMMODATE REQUIRED TRASH AND RECYCLING DUMPSTERS. SEE SHEET A4.2 AND CIVIL DRAWINGS FOR ADDITIONAL INFORMATION.
- 119. CONCRETE SLAB UNDER TRASH ENCLOSURE. SEE CIVIL DRAWINGS FOR ADDITIONAL INFORMATION.
- 120. APPROXIMATE LOCATION OF FIRE DEPARTMENT CONNECTION.
- 121. PAINT ALL CURBS SAFETY YELLOW. SEE SHEET A1.3 FOR ADDITIONAL INFORMATION.
- 122. PARKING STRIPING PERSONAL STRIPING @ 45° 3'-0" O.C.
- 123. PAINT CURBS SAFETY YELLOW. SEE SHEET A1.3 FOR ADDITIONAL INFORMATION.
- 124. TRUCK STOP SIGN. SEE SHEET A1.3 FOR ADDITIONAL INFORMATION.
- 125. SPECIFIC DRIVEWAY STOP.
- 126. DRIVEWAY STOP.
- 127. DRIVEWAY STOP.
- 128. DRIVEWAY STOP.
- 129. DRIVEWAY STOP.
- 130. DRIVEWAY STOP.
- 131. DRIVEWAY STOP.
- 132. TRANSFORMER PAD.
- 133. ACCESSIBLE PARKING SYMBOL.
- 134. HYDRODYNAMIC SEPARATOR. SEE CIVIL DRAWINGS.

NOTE:
REFER TO CIVIL PLANS, SHEET C2, FOR
SITE LAYOUT DIMENSIONS. NOTIFY
ARCHITECT/EDR OF ANY DISCREPANCY.

NOTE:
NO COLD PATCH ASPHALT PERMITTED.

CALLEN LANE


WYATT ROAD

HARBOR FREIGHT
16,500 SQFT.
FFE = 816.5'

Order Plans @ WWW.LDILLIANS.COM


ARCHITECTURAL SITE PLAN

1 ACCESSIBLE ENTRY PLAN DETAIL
AS1.0 SCALE: 3/8"=1'-0"

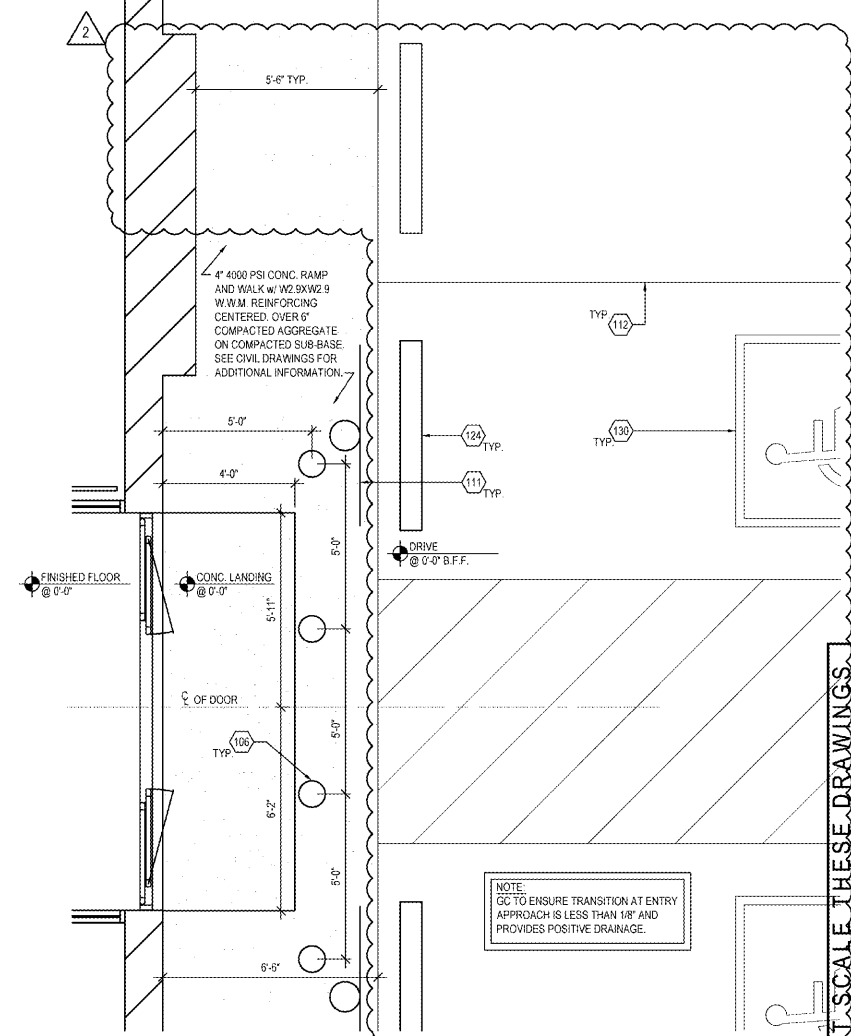

NOTE:
GC TO ENSURE TRANSITION AT ENTRY
APPROACH IS LESS THAN 1/8\"/>

DO NOT SCALE THESE DRAWINGS.

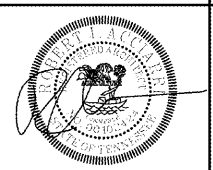

ARCHITECTS, INC.
17710 Detroit Avenue, Lakewood, Ohio 44107
Phone (216) 521-5134 Fax (216) 521-4824
www.aharchitects.com

HARBOR FREIGHT TOOLS
705 WYATT ROAD NORTHWEST
CLEVELAND, TN 37312

REVISIONS

#	DATE	TYPE
1	06/25/20	BULLETIN #1
2	07/22/20	BULLETIN #2
3		
4		
5		
6		
7		
8		
9		
10		

ARCHITECTURAL
SITE PLAN
DATE 06/02/20
JOB NO. 19155
AS1.0
SHEET NO.

This document (Instrument of Service) was prepared by AHA Architects, Inc. ("AHA") specifically for the referenced project and is not intended for any other use. AHA releases all copyright, title, station and other reserved rights, including copyrights. This instrument of service shall not be used on other projects. For additional information on this project or for completion of this project by others without AHA's prior written consent, any unauthorized use of this instrument of service shall be at the user's sole risk and without liability to AHA. AHA makes no warranties, express or implied, of merchantability or of fitness for a particular purpose.