



1 DEMOLITION: FIRST FLOOR
SCALE: 1/8" = 1'-0"

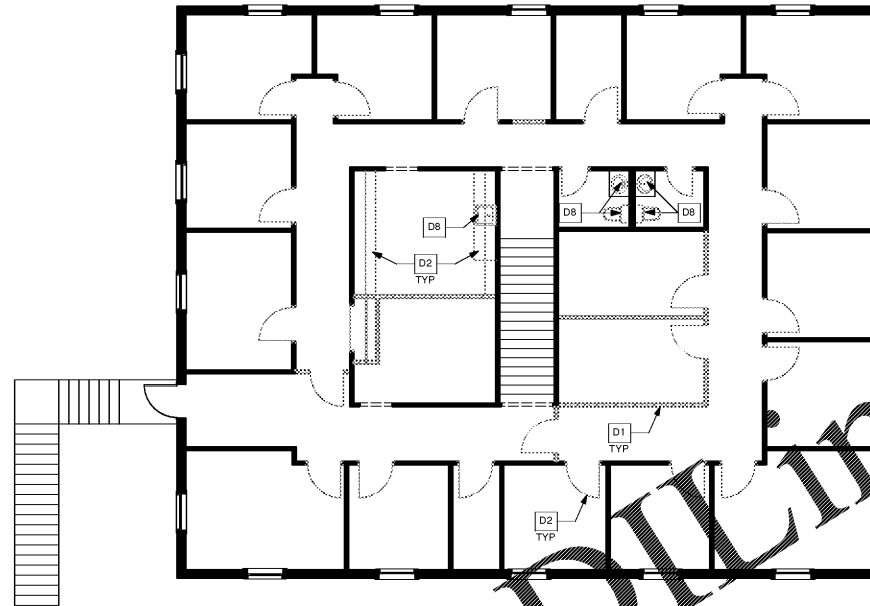

2 DEMOLITION: SECOND FLOOR
SCALE: 1/8" = 1'-0"

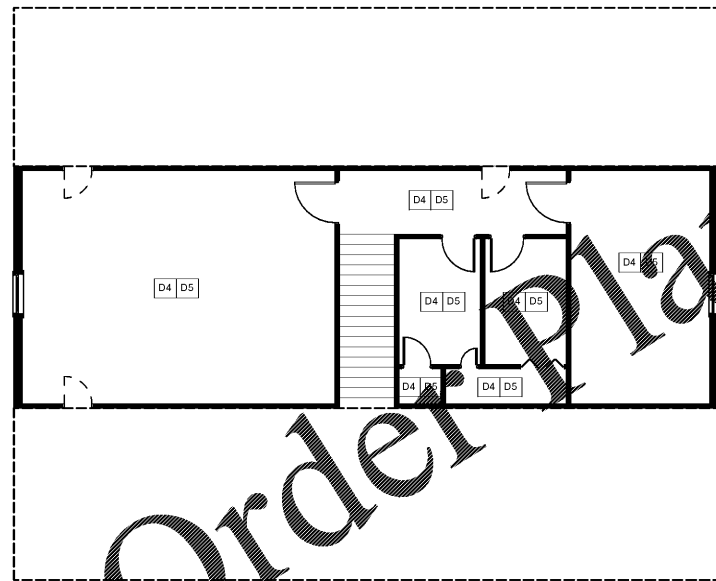

3 DEMOLITION: THIRD FLOOR
SCALE: 1/8" = 1'-0"


DEMOLITION NOTES

- D1 DEMO EXISTING PARTITIONS AS INDICATED ON PLAN, TYP.
- D2 DEMO EXISTING DOORS & MILLWORK AS INDICATED ON PLAN, TYP.
- D3 REMOVE EXISTING CHAIR-RAIL THROUGHOUT. PATCH, REPAIR, & PRIME DRYWALL TO RECEIVE NEW FINISHES AS SPECIFIED.
- D4 REMOVE EXISTING CEILING GRID, CEILING TILES, & LIGHT FIXTURES THROUGHOUT.
- D5 REMOVE EXISTING FLOOR FINISHES THROUGHOUT. PREP FLOORS TO RECEIVE NEW FINISHES AS SPECIFIED.
- D6 REMOVE EXISTING WALLCOVERINGS AT RESTROOMS. PATCH, REPAIR, & PRIME DRYWALL TO RECEIVE NEW FINISHES AS SPECIFIED.
- D7 REMOVE EXISTING STAIR RAILINGS AT MAIN STAIR.
- D8 REMOVE EXISTING PLUMBING FIXTURES & APPLIANCES THROUGHOUT.
- D9 REMOVE EXISTING WINDOW TREATMENTS OR BLINDS THROUGHOUT.

CFS

Cheatham Fletcher Scott
ARCHITECTS + DESIGNERS

420 Eighth St, Augusta, Georgia 30901
P: 706-724-2668 W: cfsarchitects.com

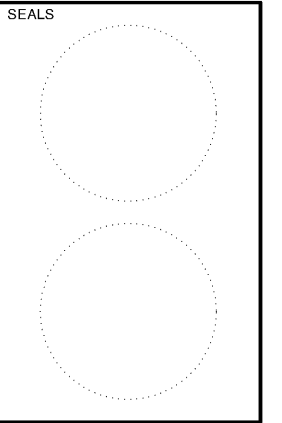

PROJECT TITLE
McLEOD & MURDOCK

6004 Evans Town Center Blvd
Evans, GA 30809

DEMOLITION
PLANS

MARK	DATE	ISSUED FOR PRICING DESCRIPTION

PROJECT NO: 20XXXXXX
FILE: 20200625_M&M_Construction.p
DRAWN BY: CKW
CHK'D BY: CKW / EJM

A101