


PROJECT TITLE
MCLEOD & MURDOCK

6004 Evans Town Center Blvd
Evans, GA 30809

POWER PLANS

MARK	DATE	ISSUED FOR PRICING	DESCRIPTION

PROJECT NO: 20XXXXXX
FILE: 20200625_M&M_Construction.p
DRAWN BY: CKW
CHK'D BY: CKW / EJM

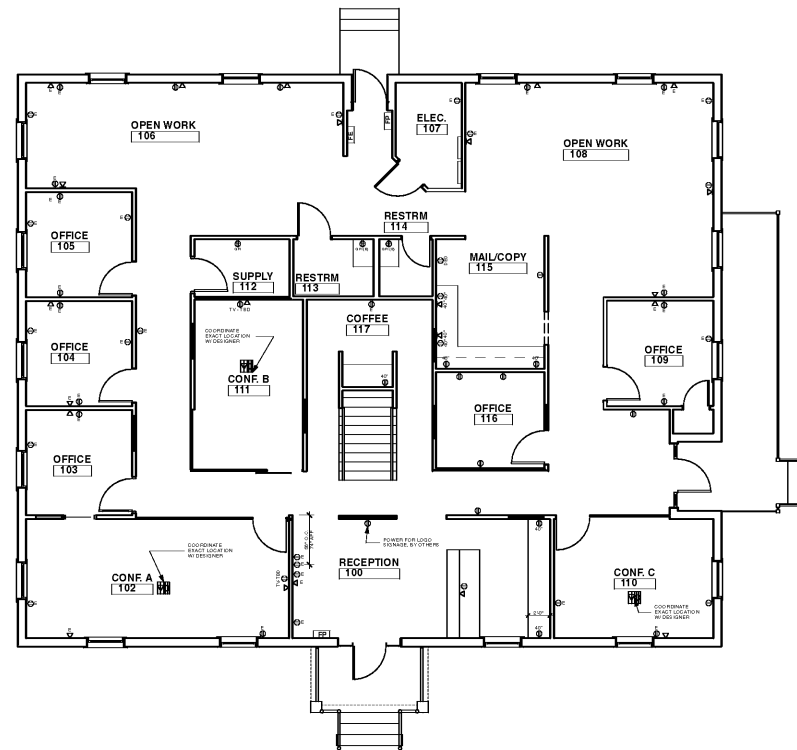


1 FIRST FLOOR POWER
SCALE: 1/8" = 1'-0"


- NOTES:**
1. BLOCKING FOR TV'S. COORDINATE HEIGHT WITH OWNER/DESIGNER
 2. OUTLET FOR MICROWAVES IN MILLWORK
 3. PROVIDE POWER FOR UNDERCABINET LIGHTING @ RECEPTION DESK
 4. COORDINATE EXACT LOCATION OF FLOOR OUTLETS WITH OWNER/DESIGNER
 5. NEW DEVICES & FACEPLATES TO BE WHITE UNLESS NOTED OTHERWISE

POWER PLAN LEGEND

	DUPLEX RECEPTACLE
	DUPLEX RECEPTACLE ELEVATED HEIGHT CENTERED AFF @ HEIGHT INDICATED ON PLAN
	GROUND FAULT CIRCUIT INTERRUPTER DUPLEX RECEPTACLE
	DEDICATED RECEPTACLE
	DATA/TELEPHONE
	FLOOR DUPLEX RECEPTACLE AND DATA/TELEPHONE
	EXISTING RECEPTACLE
	FIRE STROBE
	FIRE PULL
	FIRE EXTINGUISHER
	THERMOSTAT

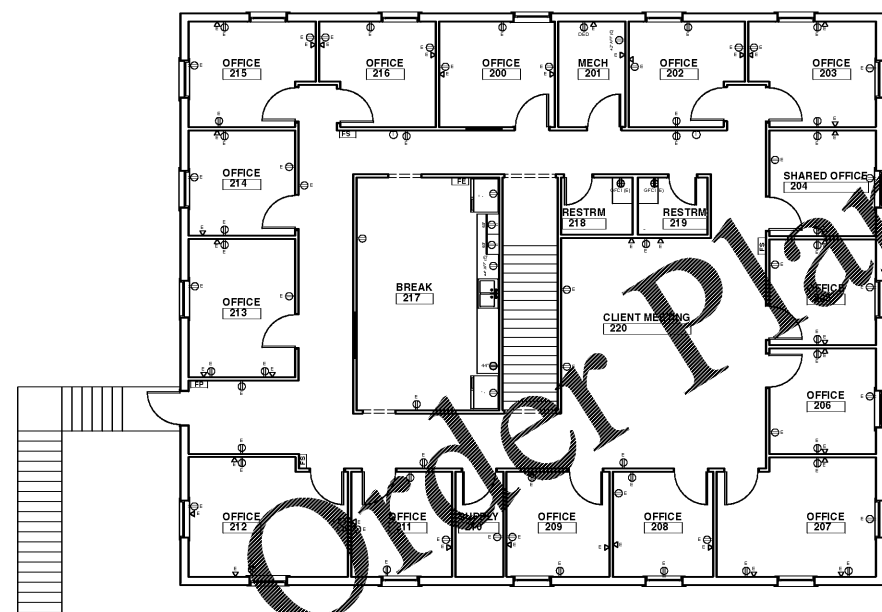

2 SECOND FLOOR POWER
SCALE: 1/8" = 1'-0"

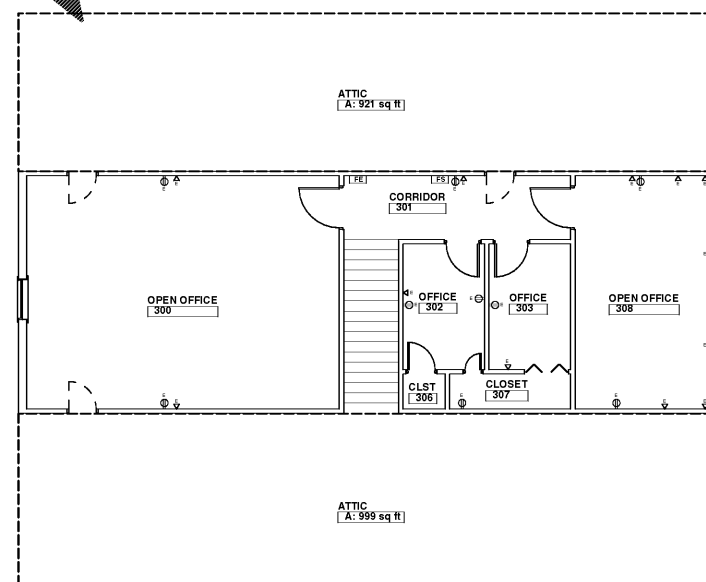

3 THIRD FLOOR POWER
SCALE: 1/8" = 1'-0"

WWW.LDILINE.COM

Order Plans @