

THE OPPORTUNITY CENTER  
8570 RIVERS AVE. N. CHARLESTON, SC

SHEET ISSUE

Revision Number	Revision Date	Revision Description
01	01/23/2020	Permit Set


PRINCIPAL IN CHARGE:  
PROJECT ARCHITECT:  
DRAWN BY:

Approver  
Checker  
Author


SHEET TITLE:  
**WINDOW A PARTIAL  
ELEVATION AND  
SECTION**  
017348.00

SHEET NO.


A301

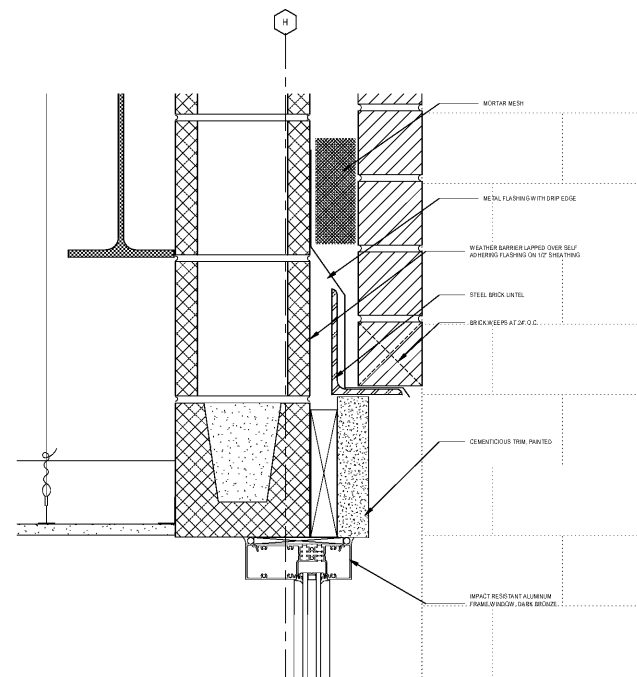


C1 WINDOW TYPE A - WALL SECTION - HEAD  
3/4" = 1'-0"

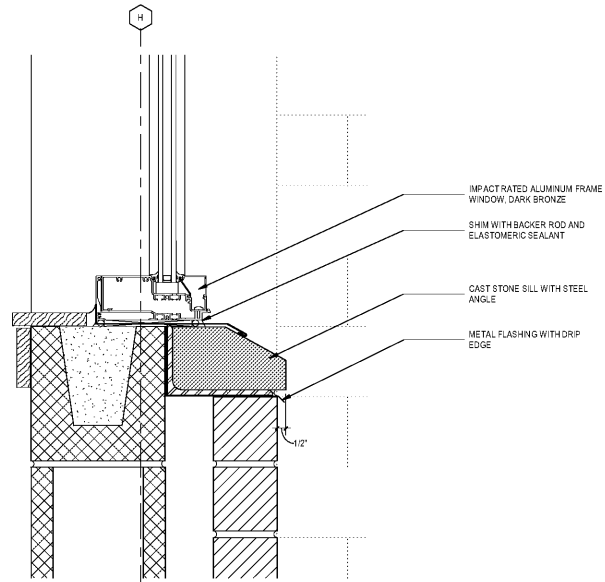

C3 WINDOW TYPE A - WALL SECTION - SILL  
3/4" = 1'-0"

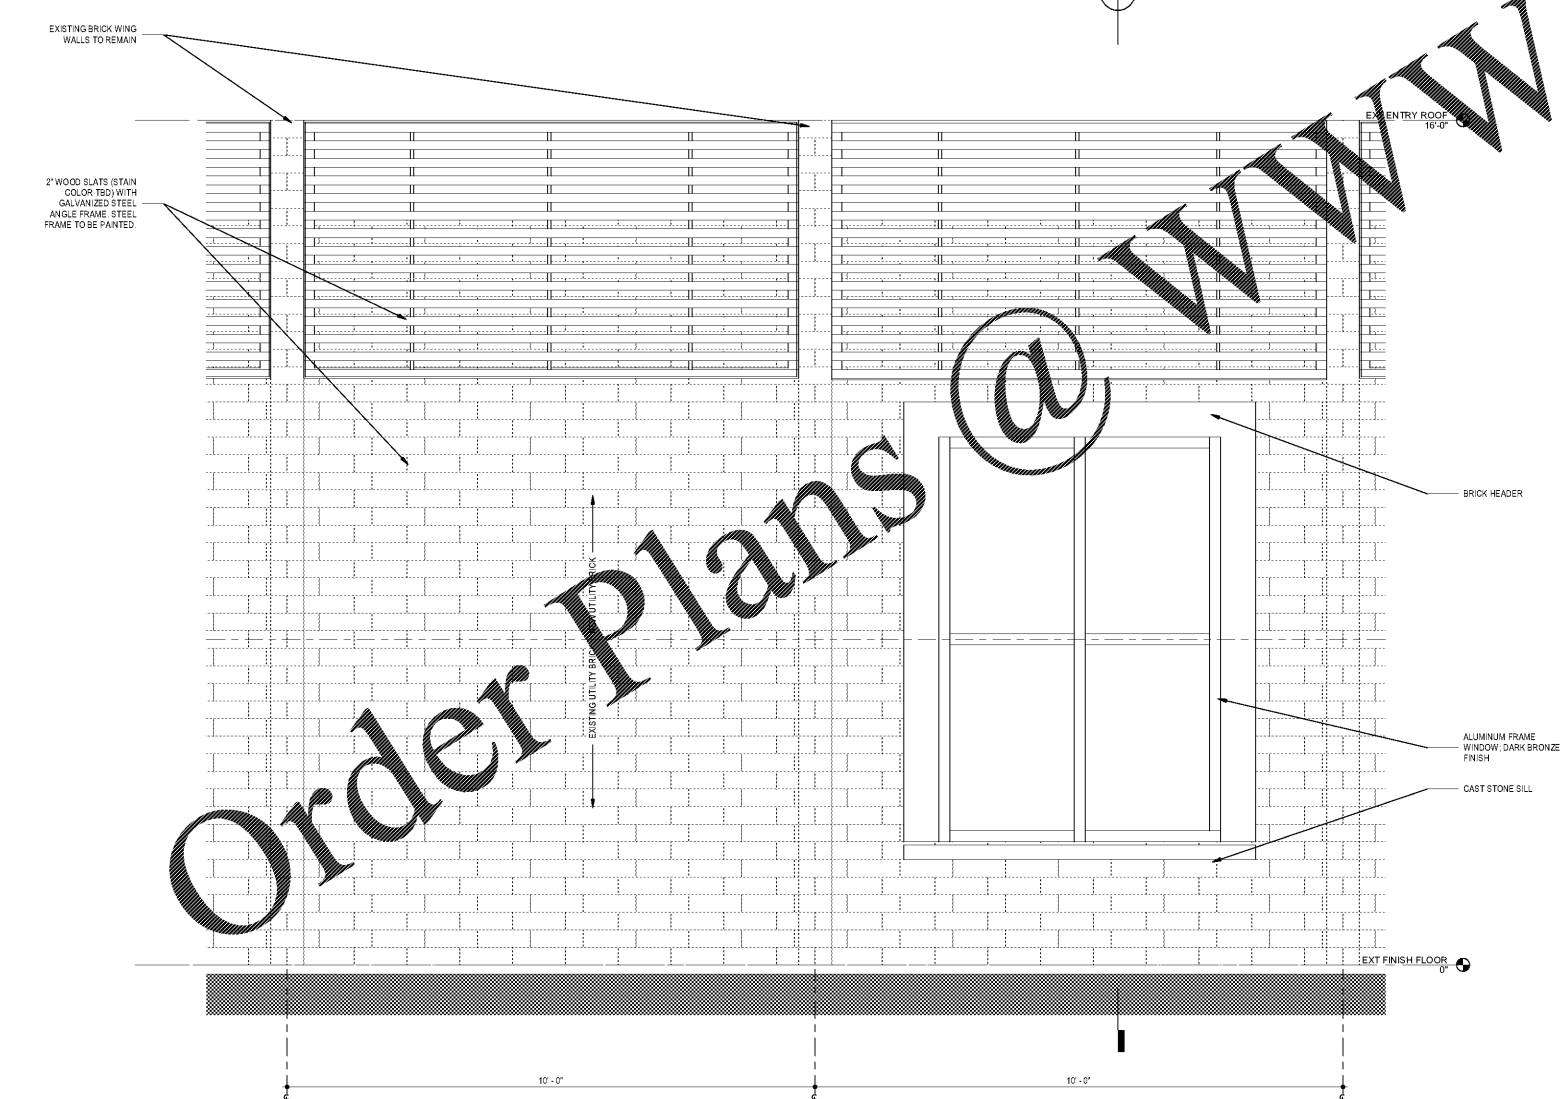

A4 ELEVATION - WINDOW A  
3/4" = 1'-0"

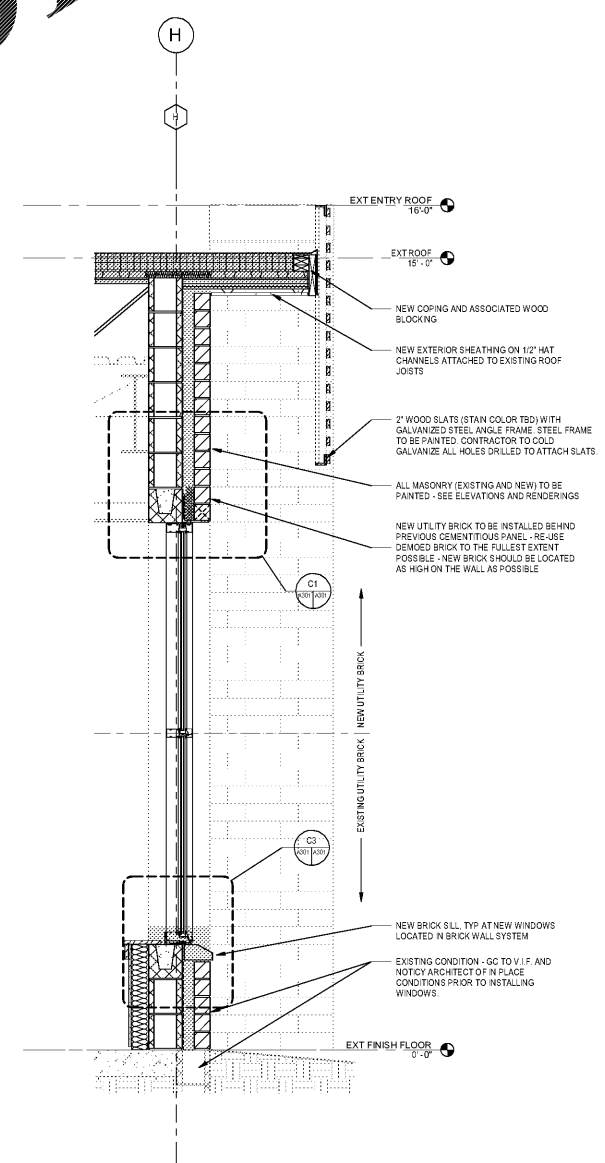

A4 WINDOW TYPE A - WALL SECTION  
3/4" = 1'-0"

Order Plans @ WWW.LDILine.com

WWW.LDILine.com

ALL DIMENSIONS UNLESS OTHERWISE NOTED. ALL FINISHES TO BE AS SHOWN. ALL MATERIALS TO BE APPROVED BY THE ARCHITECT. ALL WORK TO BE DONE IN ACCORDANCE WITH THE LATEST EDITIONS OF THE BUILDING CODES AND ALL APPLICABLE REGULATIONS. THE ARCHITECT ASSUMES NO LIABILITY FOR THE ACCURACY OF THE INFORMATION PROVIDED HEREIN. THE ARCHITECT'S RESPONSIBILITY IS LIMITED TO THE DESIGN AND CONSTRUCTION OF THE PROJECT AS SHOWN ON THESE PLANS. THE ARCHITECT DOES NOT WARRANT THE ACCURACY OF THE INFORMATION PROVIDED HEREIN. THE ARCHITECT'S RESPONSIBILITY IS LIMITED TO THE DESIGN AND CONSTRUCTION OF THE PROJECT AS SHOWN ON THESE PLANS. THE ARCHITECT DOES NOT WARRANT THE ACCURACY OF THE INFORMATION PROVIDED HEREIN.