

NOTES


- 1. ALL PULL DIMENSIONS ARE TAKEN FROM OUTSIDE OF THE STEEL BASE FRAME OF THE BUILDING. 2. CASHIER COUNTERS, P.O.S. RACKS AND COFFEE COUNTERS TO BE FURNISHED AND INSTALLED BY CABINET SUPPLIER. 3. D1 DOORS TO REMAIN UNLOCKED WHEN THE BUILDING IS OCCUPIED. OWNER TO PROVIDE SIGNAGE ON SITE. 4. TOILETS, URINALS, HAND DRYERS, 3 COMPARTMENT SINKS, MOP SINK, PREP SINKS AND PERMANENT COUNTERS/CABINETS MUST BE SEALED TO FLOORS AND WALLS WITH A SILICONE CALK SEALANT. 5. ACM BOTTOM TRIM TO BE CUT BACK AT DOOR THRESHOLD AND STOREFRONT FRAMING SILLS THAT MEET SITE CONCRETE SURFACES SO THAT THE SITE CONCRETE SURFACES MAY BE POURED BELOW THRESHOLD AND STOREFRONT WINDOW SILLS.

- 1 STATE LABEL LOCATION 2 MFG. DATA PLATE LOCATION 3 3RD PARTY INSPECTION LABEL LOCATIONS

EQUIPMENT SCHEDULE

Table with columns: WT, ITEM, DESCRIPTION, FURNISH, INSTALL. Lists various equipment items like lavatory, water closet, mirror, soap dispenser, toilet tissue dispenser, grab bars, floor drain, cooler, etc.

CO2 ALARM: CO2 SENTRY - AIRGAS - THE ENTIRE SYSTEM MAIN, MONITOR, REMOTE UNIT, WIRING, ETC. IS FURNISHED AND INSTALLED BY AIRGAS.

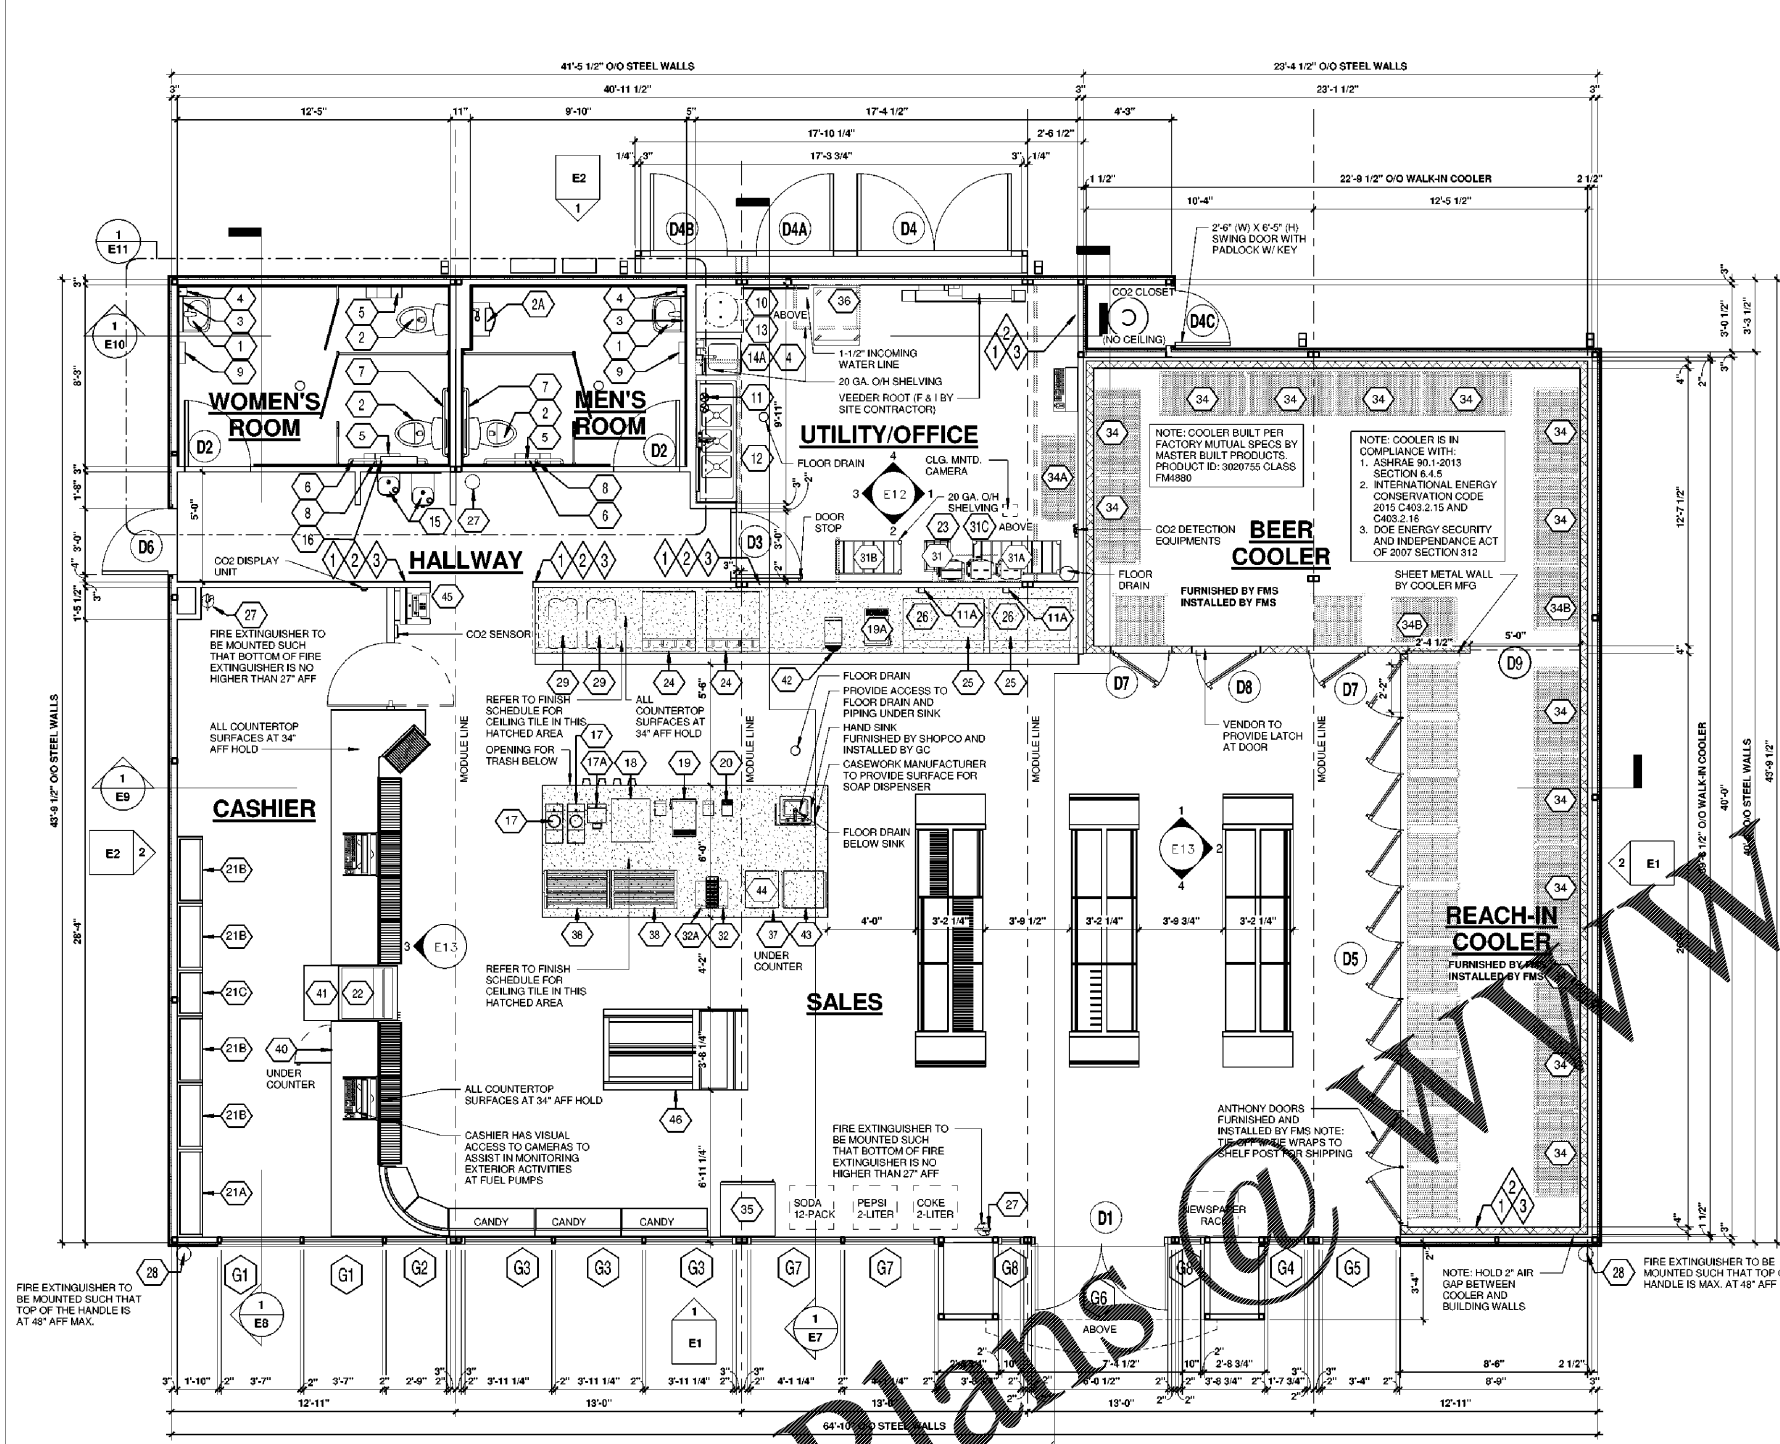

FLOOR PLAN 1/4" = 1'-0"

ROOM FINISH SCHEDULE

Table with columns: ROOM, FLOORING, INTERIOR WALLS, CEILING, CEILING HT. Details finishes for Cashier, Restrooms, Hallway, Utility/Office, Sales, Beer Cave, Walk-in Cooler.

DOOR SCHEDULE

Table with columns: MARK, SIZE, DESCRIPTION, QTY. Lists door specifications for D1, D2, D3, D4, D4A, D4B, D5, D6, D7, D8, D9.

GLASS SCHEDULE

Table with columns: MARK, SIZE, DESCRIPTION, QTY. Lists glass specifications for G1, G2, G3, G4, G5, G6, G7, G8.

NOTE: THE CEILING GRID/TILES ARE TO BE INSTALLED PER ASTM C635, C636 AND E880 IN ACCORDANCE WITH THE SEISMIC DESIGN CATEGORY LISTED ON DWG S1.