


DEMOLITION LEGEND





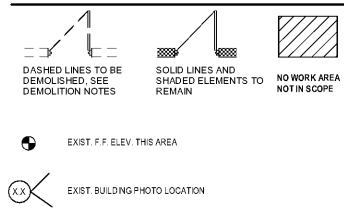


GENERAL DEMOLITION NOTES:



- A. VERIFY WITH OWNER ANY ITEMS TO BE SALVAGED & DISPOSITION OF SUCH ITEMS
- B. CLEAN AND PREPARE INTERIOR SURFACES AND MATERIALS TO BE DEMOLISHED TO ACCOMMODATE NEW CONSTRUCTION. GC RESPONSIBLE FOR PATCHING AND/OR PROVIDED NEW FINISH TO ALL AREAS OF WORK. DISTURBED INTERIOR SURFACES THAT WILL REMAIN.
- C. REVIEW PLANS AND REFLECTED CEILING PLANS TO COORDINATE EXTENT AND CEILING DEMOLITION REQUIRED FOR NEW CONSTRUCTION.
- D. REF. STRUCT., PLUMBING, MECH., & ELECTR. FOR SPECIFIC DEMOLITION AND REMOVAL OF EXISTING STRUCTURAL, PLUMBING, MECH., & ELECTRICAL BUILDING ELEMENTS NOT NECESSARILY SHOWN IN THIS DRAWING.
- E. ALL EXISTING UTILITIES TO REMAIN IN O. REF. PLUMBING DRAWINGS.
- F. REF. SPECIFICATIONS FOR TESTING AND INSPECTION REQUIRED BY CONTRACTOR PRIOR TO BIDDING AND COMMENCEMENT OF WORK. OWNER DOES NOT GUARANTEE THAT EXISTING CONDITIONS ARE THE SAME AS THOSE INDICATED IN THESE DOCUMENTS.

DEMO KEYNOTES:



- 01 DEMOLISH EXISTING WALL
- 02 DEMOLISH EXISTING PLUMBING FIXTURE
- 03 DEMOLISH EXISTING DOOR AND FRAME
- 04 DEMOLISH EXISTING FLOOR TO LIMITS INDICATED
- 05 REMOVE EXISTING CASEWORK
- 06 REMOVE EXISTING CONCRETE RETAINING WALL AND FOOTING
- 07 REMOVE EXTERIOR EIFS
- 08 REMOVE EXISTING PATIO AND PATH. PREPARE FOR NEW CONC. WALK WITH MASONRY FINISH
- 09 REMOVE EXISTING DOOR/WINDOW

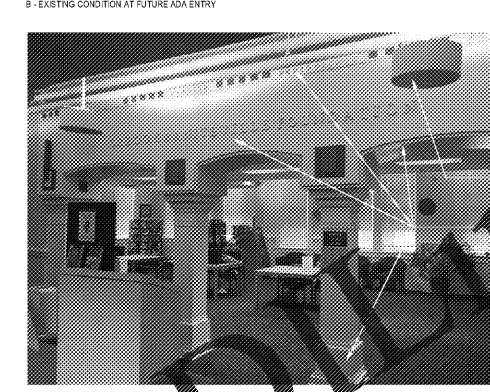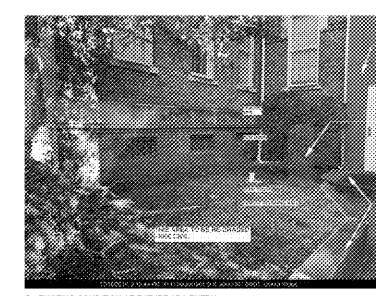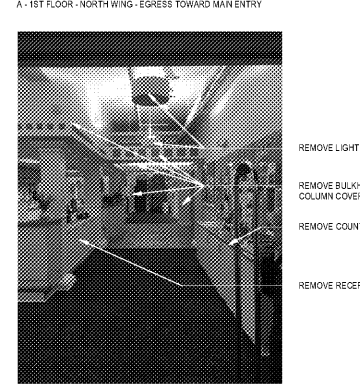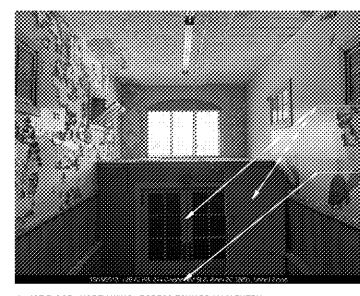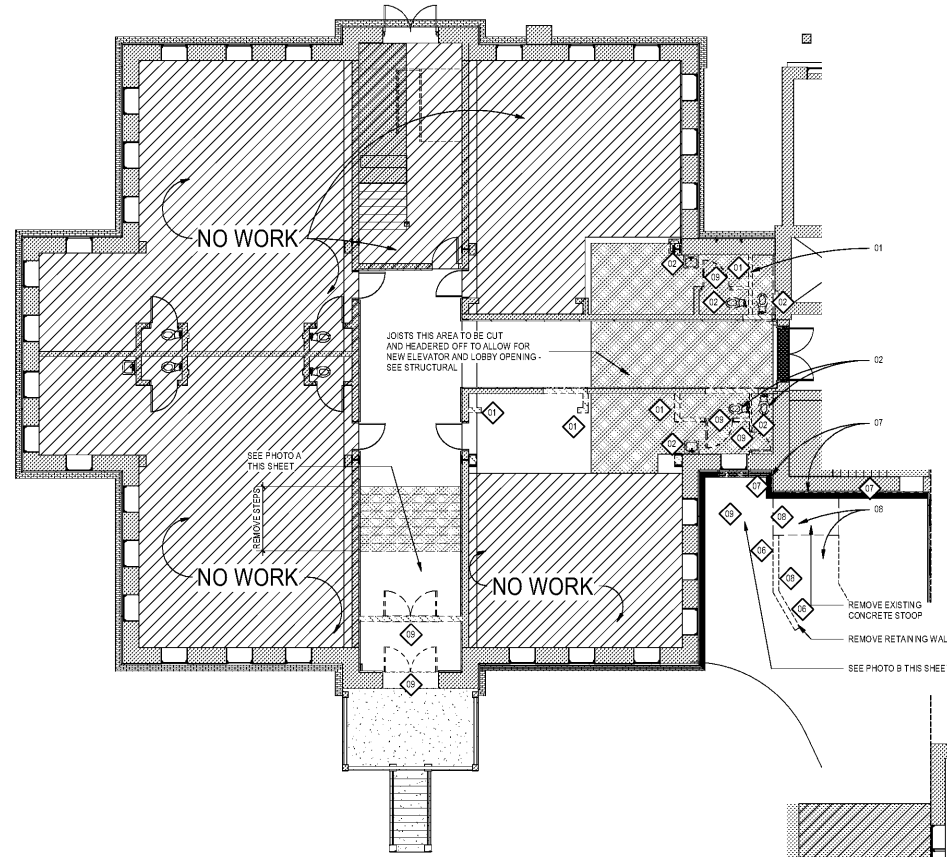

FIRST FLOOR DEMOLITION PLAN - PHASE I
1/8" = 1'-0"

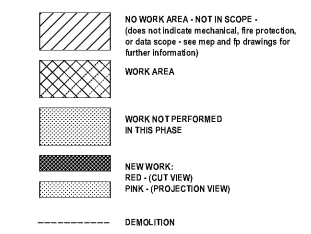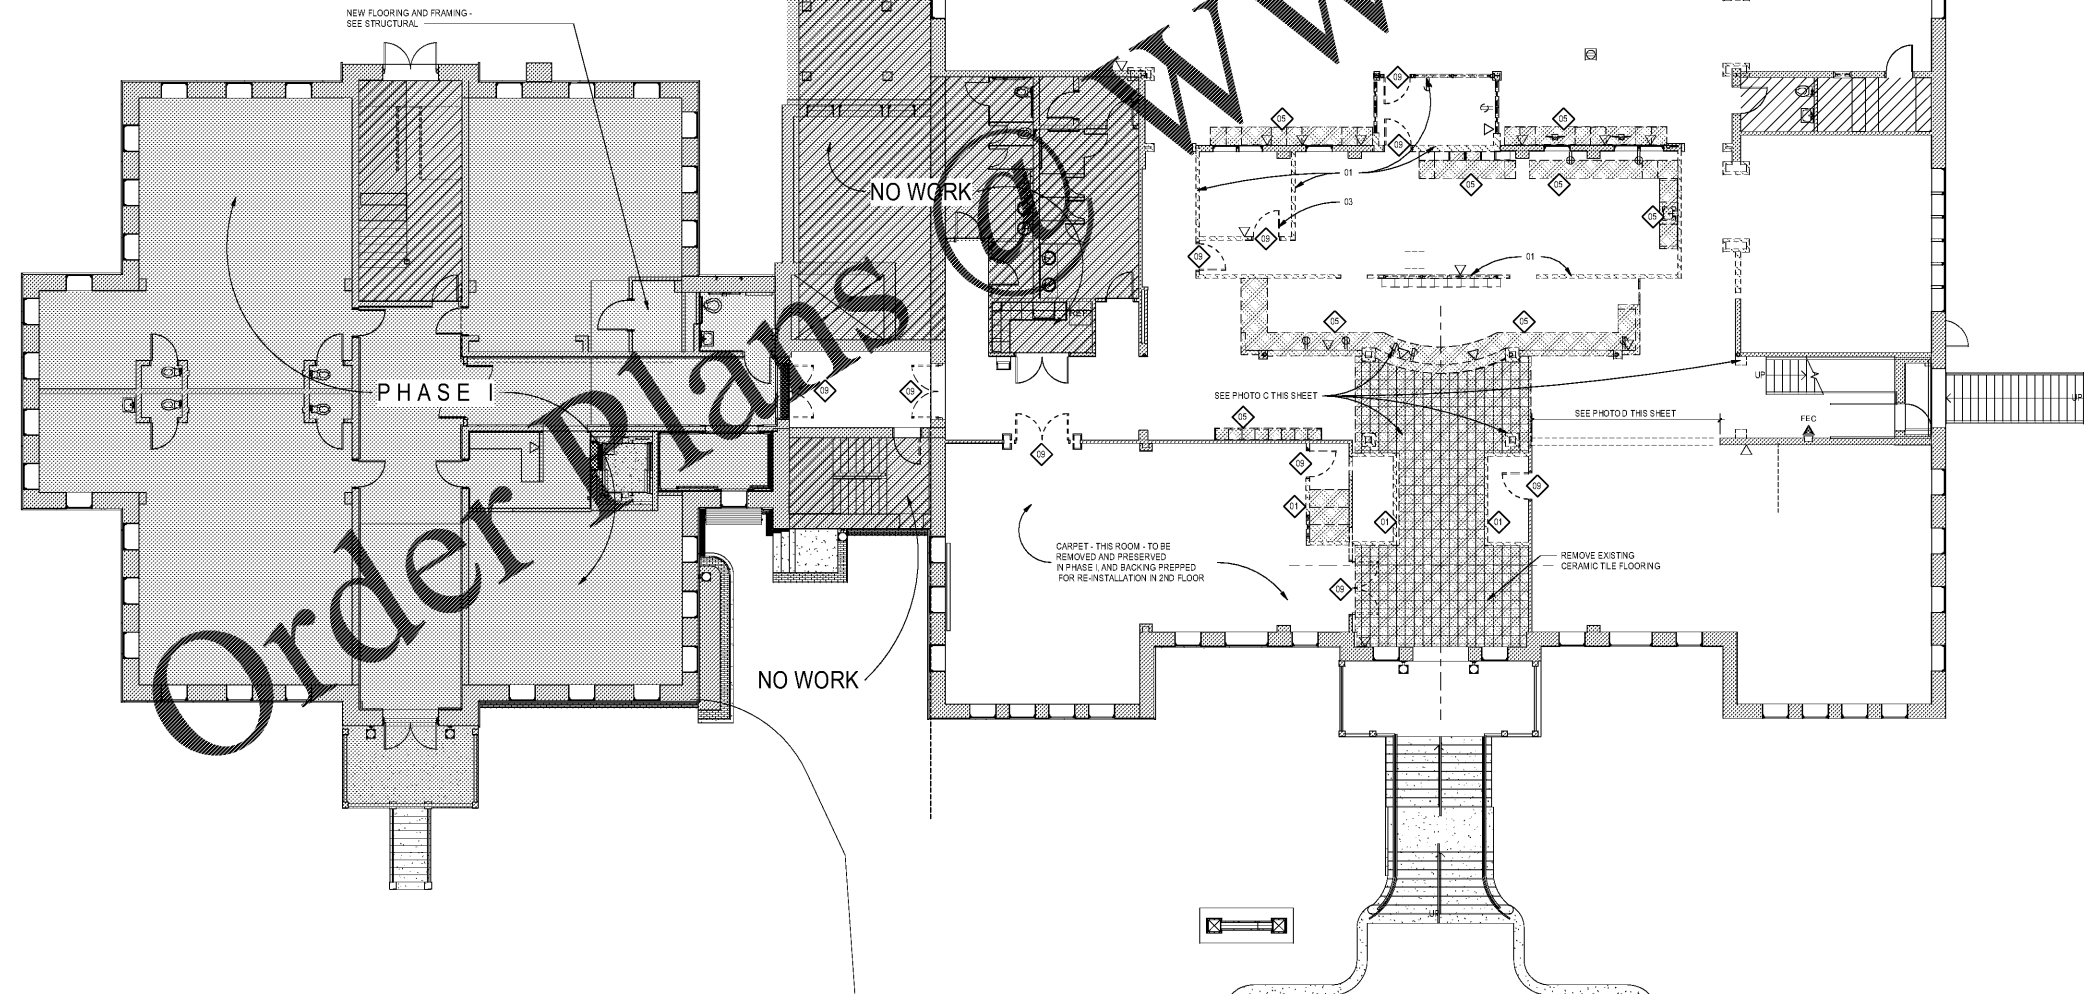

KEYPLAN WITH FUNDING DEFINED

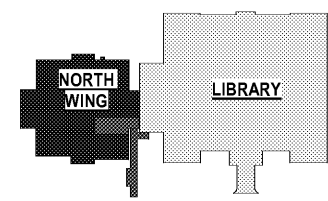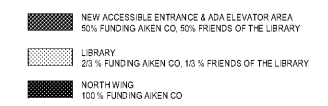

FIRST FLOOR DEMOLITION PLAN - PHASE II
1/8" = 1'-0"



AIKEN COUNTY
AIKEN PUBLIC LIBRARY & NORTH WING RENOVATION
314 CHESTERFIELD ST. S. AIKEN, SC

SHEET ISSUE

| NO. | DATE | DESCRIPTION | BY |
|-----|------------|-----------------|----|
| B | 03/06/2020 | DD SET | |
| D | 04/15/2020 | PERMIT SET | |
| E | 07/02/2020 | ISSUED FOR BIDS | |

ISSUED FOR BIDS: 07/02/2020
PRINCIPAL IN CHARGE: DRM
PROJECT ARCHITECT: TA
DRAWN BY: JTP

SHEET TITLE:
FIRST FLOOR DEMOLITION PLANS

SHEET NO. PROJ. NO.
018477.01

A041