


GENERAL NOTES:


1. ROUTE ALL NEW CIRCUITS TO EXISTING PANEL NOTED. UTILIZE CIRCUITS FREED UP FROM DEMOLITION.
2. UNLESS NOTED OTHERWISE, ALL EXISTING RECEPTACLES, LOW VOLTAGE, AND DATA TO REMAIN AS IS ON EXISTING WALLS. MAINTAIN CIRCUIT CONTINUITY AS REQUIRED FOR AREAS THAT REMAIN AS IS.
3. NEW FLOORBOXES SHOWN SHALL BE CUT INTO EXISTING FLOORS. SUPPORT BOXES AS NECESSARY BASED ON EXISTING CONDITIONS.
4. HOMERUNS ARE SHOWN FOR ALL NEW DEVICES/CIRCUITS. PROVIDE CONDUIT AND CONDUCTORS AS REQUIRED TO SERVE OUTLETS SHOWN.
5. ALL NEW DEVICES ON EXISTING WALLS SHALL UTILIZE WIREMOLD SURFACE METAL RACEWAYS AND BACKBOXES.

KEYED NOTES:

- ▽ DEDICATED CIRCUIT TO SERVE NEW DATA RACK
- ▽ LOCATE QUAD RECEPTACLE AND AV OUTLET TO SERVE WALL MOUNTED FLAT PANEL. LOCATE AT +72" A.F.F.
- ▽ EXISTING SQUARE "D" NOOB PANEL "AD". ADD EIGHT (8) 20A BREAKERS TO SERVE NEW CIRCUITS ON THIS FLOOR.
- ▽ COORDINATE ROUGH-IN WITH CASE WORK DRAWINGS. ROUTE ALL CONDUIT CONCEALED.

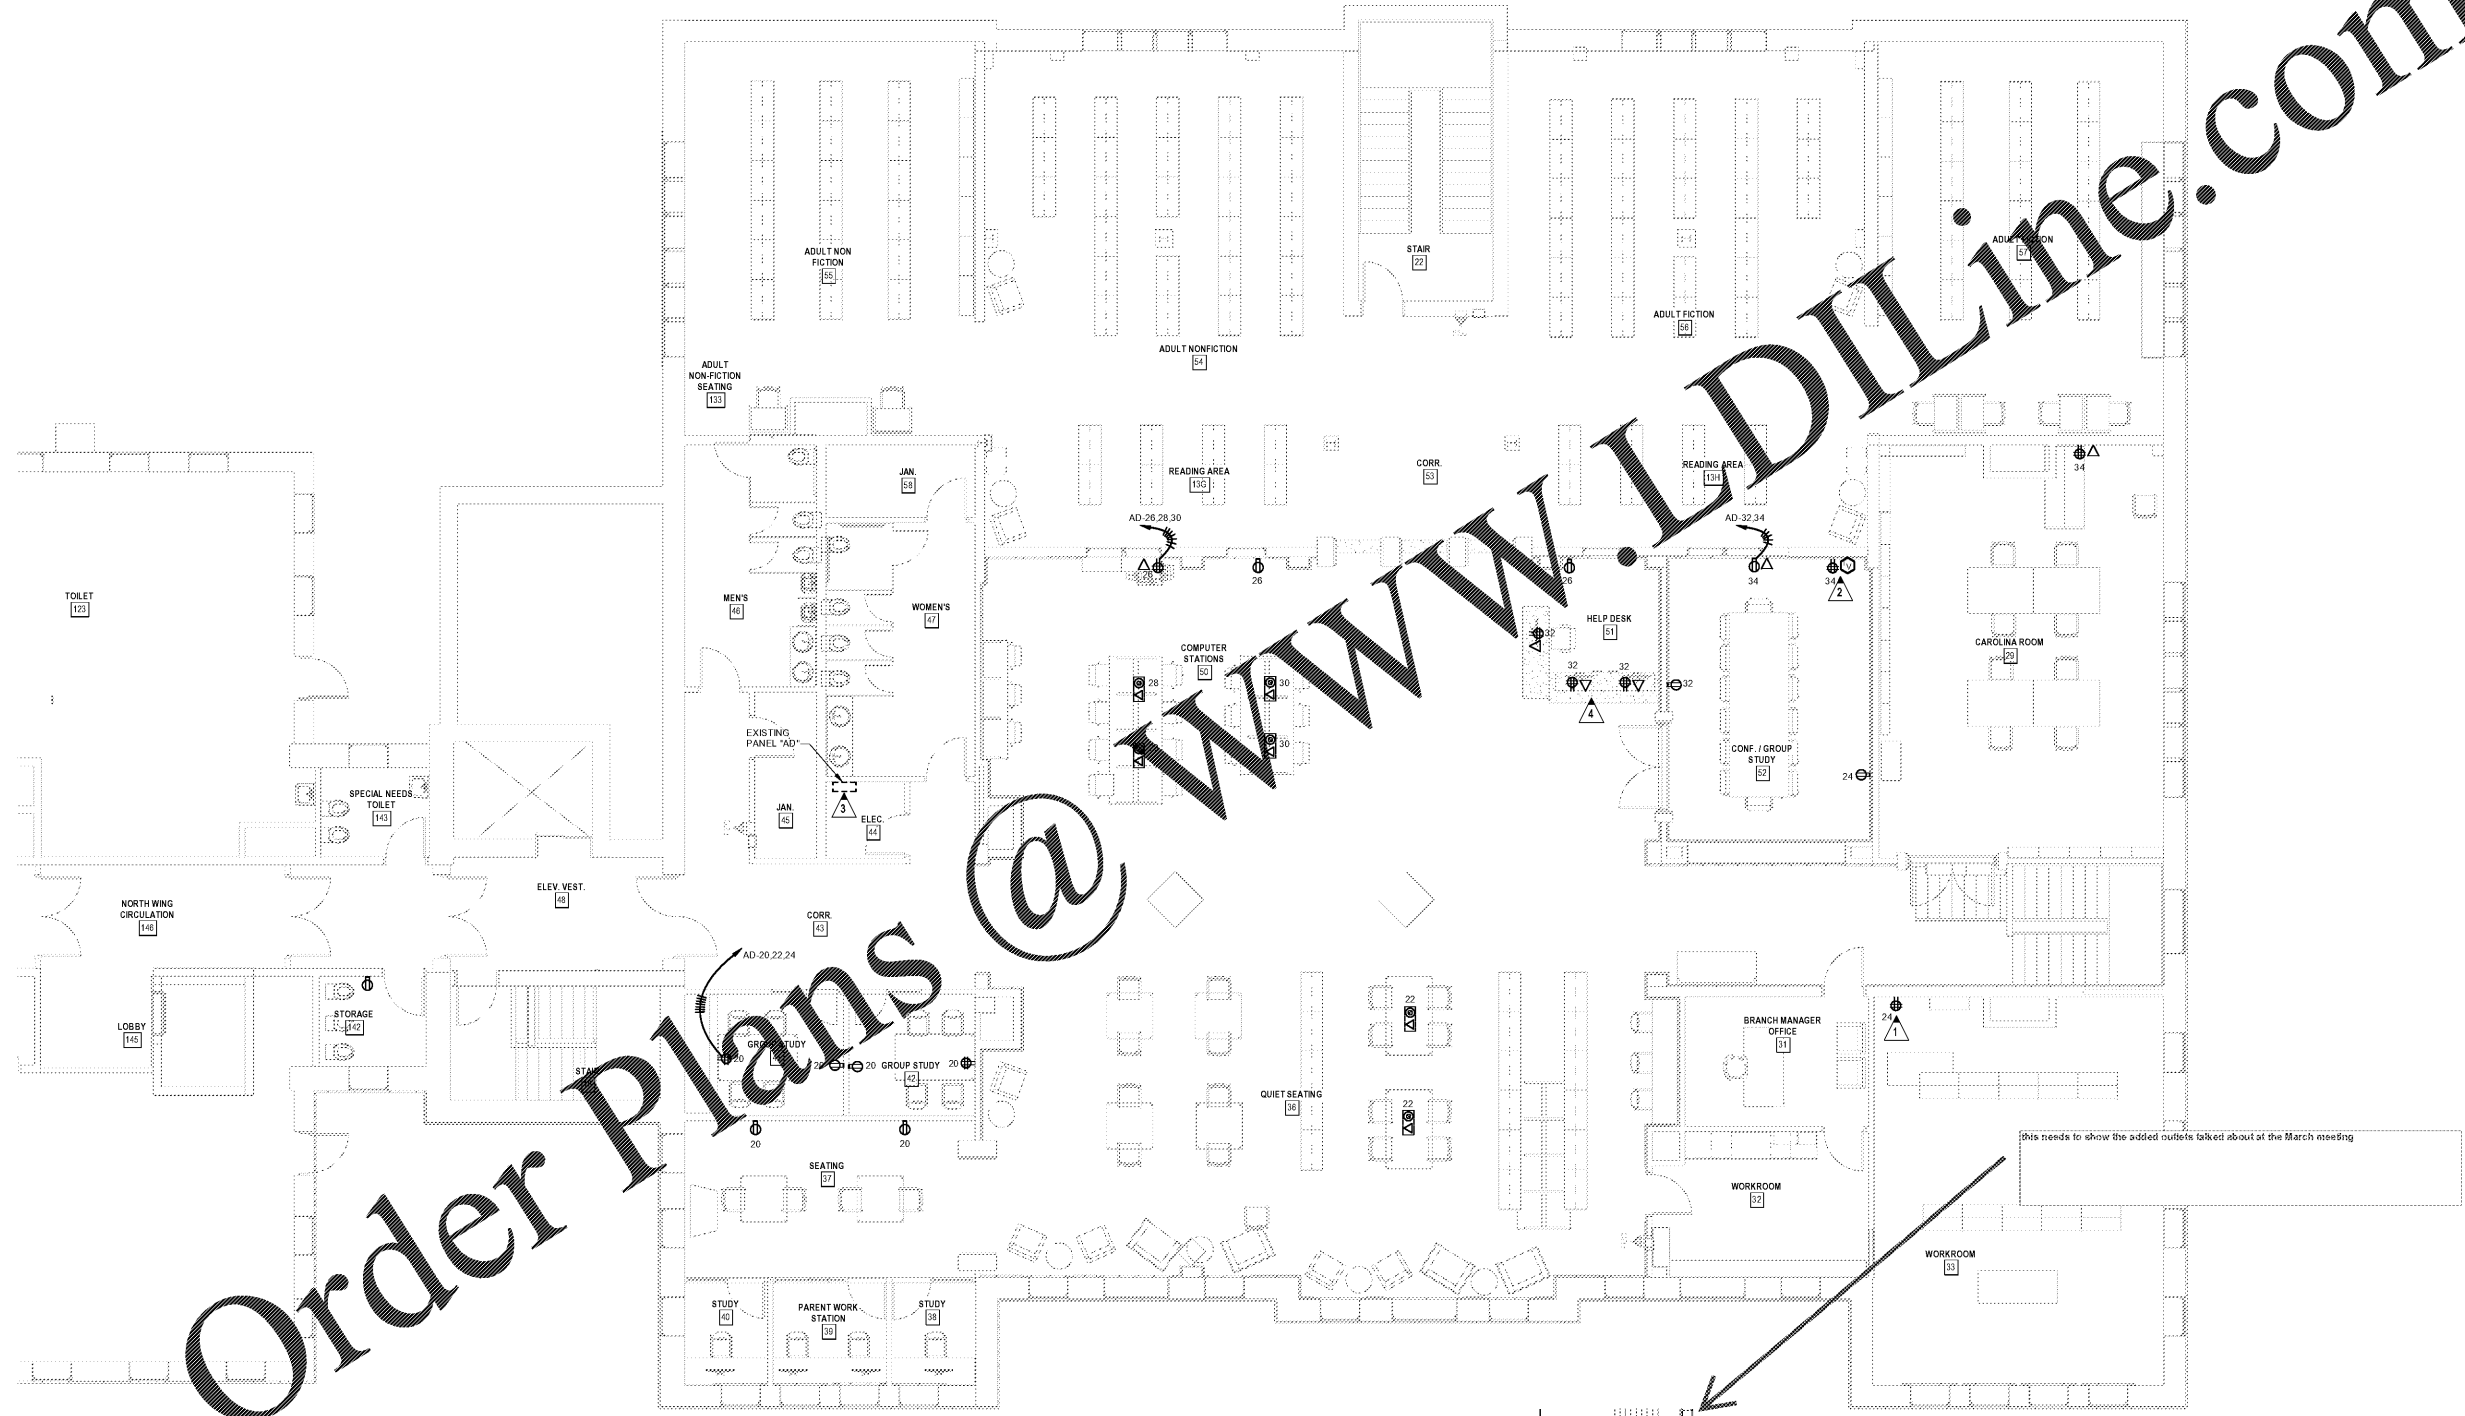

1 POWER PLAN - SECOND LEVEL
E302 SCALE: 3/16" = 1'-0"

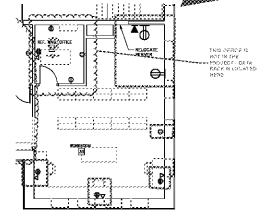

AIKEN COUNTY
AIKEN PUBLIC LIBRARY & NORTH WING
RENOVATION
314 CHESTERFIELD ST. S, AIKEN, SC

SHEET ISSUE:			
NO.	DATE	DESCRIPTION	BY
A	01/27/2020	SD PRICING SET	
B	03/08/2020	DD SET	
D	04/12/2020	PERMIT SET	
E	07/02/2020	ISSUED FOR BIDS	

ISSUED FOR BIDS 07/02/2020
PRINCIPAL IN CHARGE: MAP
PROJECT ENGINEER: ALG
DRAWN BY: ALG
SHEET TITLE:
**POWER PLAN -
SECOND LEVEL**

SHEET NO. PROJ. NO.
019477.01

E302