

GENERAL NOTES AND SPECIFICATIONS


FOUNDATIONS AND SLABS:

- IF AFTER EXCAVATION, THE CONDITION OF SOIL INDICATES A SAFE BEARING CAPACITY OF LESS THAN 2500 psf, THE ARCHITECT/ENGINEER SHALL BE NOTIFIED PRIOR TO THE PLACEMENT OF ANY FOUNDATION
- ALL BACKFILL BE SHALL COMPACTED TO 95% OF THE STANDARD PROCTOR DENSITY.
- CONSTRUCTION OR CONTROL JOINTS SHALL BE PROVIDED IN FLOOR SLABS ON GRADE SUCH THAT THE MAX SPAN BETWEEN JOINTS IS 25 FT., OR AS NOTED ON DRAWINGS.


CONCRETE AND REINFORCING:

- ALL CONCRETE TO HAVE A 28 DAY COMPRESSIVE STRENGTH OF 3000 psi WITH A MAX. AGGREGATE SIZE OF 3/4" UNLESS NOTED OTHERWISE ON PLANS.
- ALL REINFORCING BARS #4 AND LARGER SHALL BE ASTM A615, GRADE 60. REBARS #3 OR SMALLER SHALL BE ASTM GRADE 40.
- ALL BAR SPLICES SHALL CONFORM TO CLASS "C" LAP SPLICE UNLESS NOTED OTHERWISE ON DRAWINGS (33" FOR #6 BARS, 26" FOR #5 BARS, AND 20" FOR #4 BARS.
- CORNER BARS ARE TO BE PROVIDED AT ALL CORNERS AND INTERSECTIONS OF REINFORCEMENT.

ALL DOOR HARDWARE BY LANDLORD AND ALL FINAL DOOR LOCATIONS TO BE CONFIRMED WITH STARBUCKS CONSTRUCTION DRAWINGS

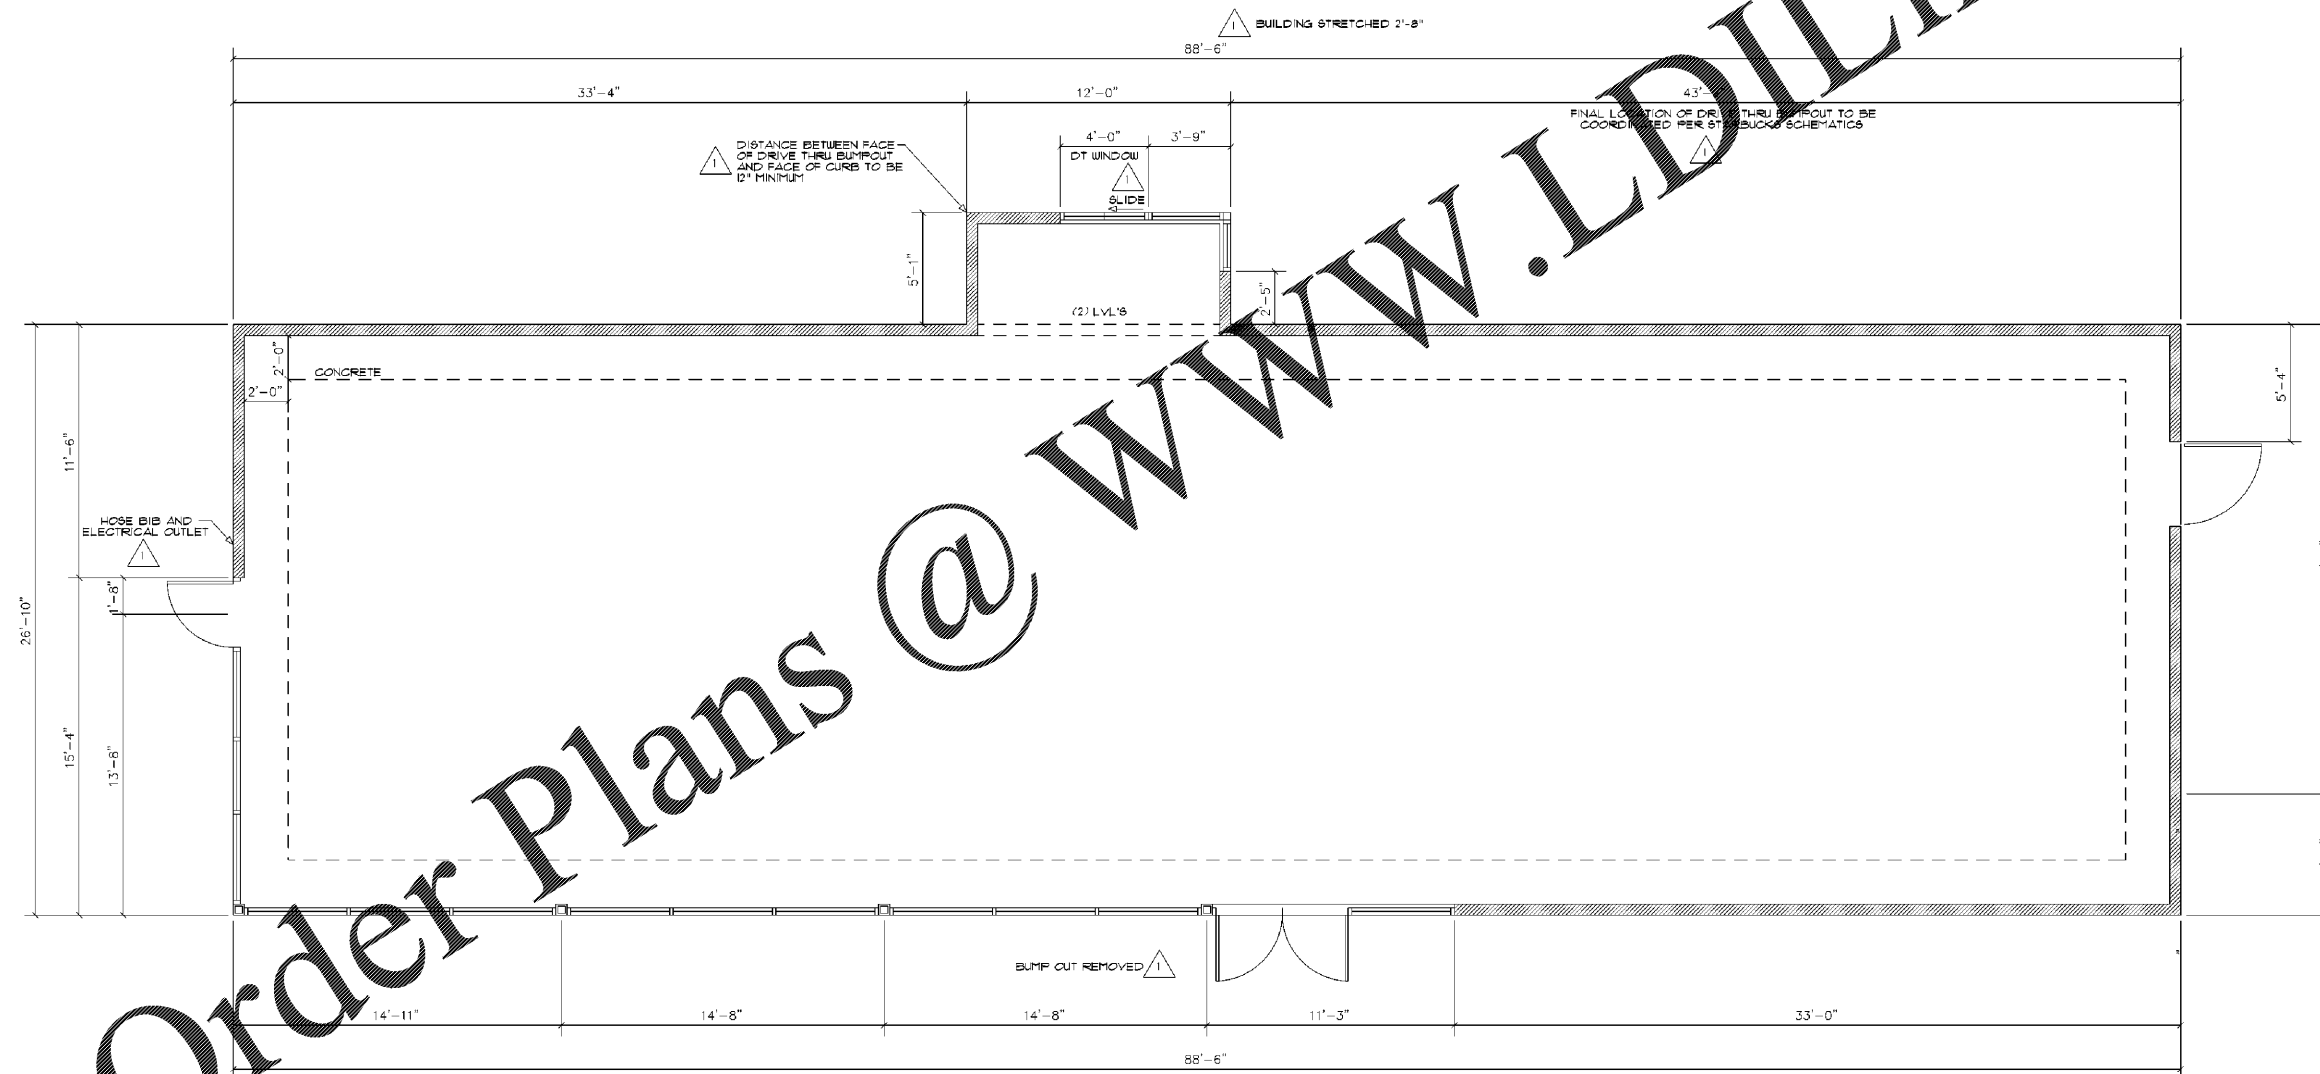

Order Plans @ [www.LDILine.com](http://www.LDILine.com)

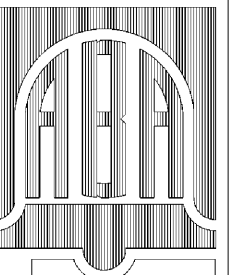

**BELL & ASSOCIATES**  
**ARCHITECTS**  
 ALAN BELL, DOUG ELKINS  
 MARK SMITH, & TROY BELL  
 alanbellarchitect.com  
 128 DAVEN ROAD  
 CARROLLTON, GEORGIA 30117  
 PHONE (770) 890-8856 FAX (770) 890-5056

REVISIONS	BY
1	TJB

NEW RESTAURANT FOR:  
**STARBUCKS**  
 WILSON, NORTH CAROLINA

CONTRACTOR SHALL VERIFY ALL CONDITIONS AND DIMENSIONS BEFORE EXECUTING ANY WORK. THIS DOCUMENT IS THE SOLE PROPERTY OF ALAN BELL ARCHITECT AND SHALL NOT BE COPIED IN WHOLE OR IN PART WITHOUT EXPRESSED WRITTEN CONSENT FROM ALAN BELL ARCHITECT.

DATE :	8/12/2020
SCALE :	AS NOTED
JOB NO. :	XXXXXX
SHEET	A-2
OF	7 SHEETS

FLOOR PLAN  
 1/4"=1'-0"

