
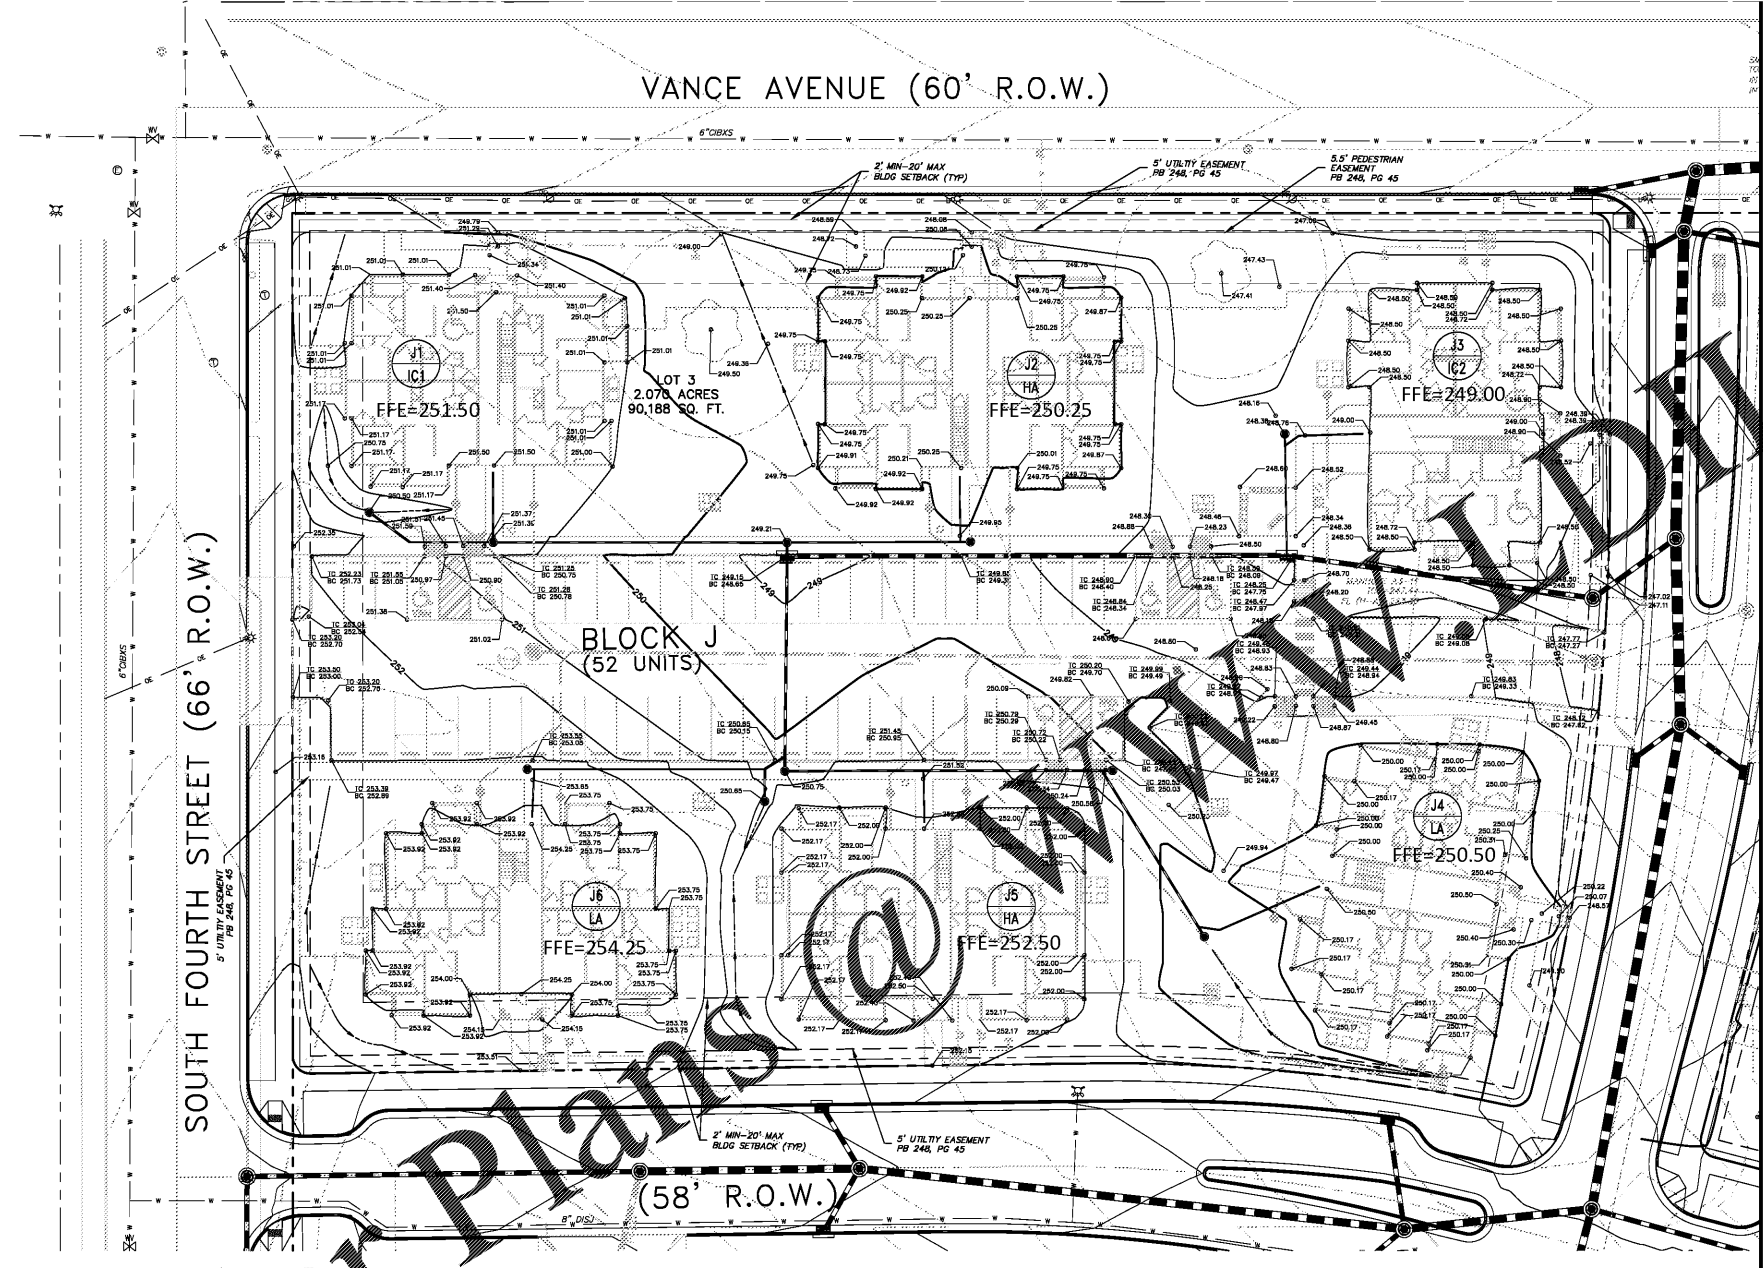
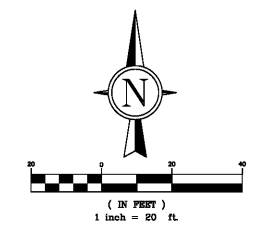


**EXISTING GRADES SHOWN ON THIS PLAN ARE FROM ORIGINAL TOPOGRAPHIC SURVEY,
SITE PREP CONTRACTOR TO LEAVE THE SITE AT SUBGRADE ELEVATION BLOCK J**

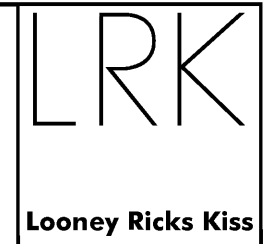

- NOTES:**
- THE EXACT LOCATION OF ALL EXISTING UTILITIES SHALL BE VERIFIED IN THE FIELD BY THE CONTRACTOR. CARE SHALL BE TAKEN TO PROTECT ANY UTILITIES THAT ARE TO REMAIN AND ALL STRUCTURES SHALL BE COORDINATED WITH THE APPROPRIATE UTILITY COMPANY/AGENCY. ANY DAMAGE TO UTILITIES SHALL BE REPAIRED/RELOCATED TO MEET LOCAL STANDARDS AT THE CONTRACTOR'S EXPENSE. CONTRACTOR SHALL HAVE ALL UTILITIES LOCATED PRIOR TO ANY CONSTRUCTION ACTIVITIES TAKING PLACE.
 - SOLID SOD ALL EARTHEN AREAS DISTURBED DURING CONSTRUCTION ACTIVITIES.
 - CONTRACTOR SHALL VERIFY SITE CONDITIONS PRIOR TO CONSTRUCTION. NOTIFY ARCHITECT/ENGINEER OF ANY VARIATIONS PRIOR TO COMMENCEMENT OF WORK.
 - PROPERTY LINES SHALL BE FIELD VERIFIED PRIOR TO CONSTRUCTION. GRADING, CLEARING AND THE ERECTION OR REMOVAL OF FENCES AND PROPERTY LINES SHALL BE FULLY COORDINATED WITH ADJACENT PROPERTY OWNERS.
 - PROPOSED SIDEWALKS WITHIN THE R.O.W. BEHIND THE UNITS, AND AN CONNECTION SIDEWALKS SHALL HAVE A MAX. LONGITUDINAL SLOPE OF 0.8% AND A MAX. CROSS-SLOPE OF 2%. CONTRACTORS SHALL NOTIFY THE ENGINEER OF ANY INFORMATION ON THESE PLANS EXCEED THE MAXIMUM ALLOWABLE SLOPES OR THE IMPROVEMENTS NOT BE CONSTRUCTED WITHIN THE MAXIMUM ALLOWABLE SLOPE LIMITS.
 - PROPOSED CURB AND STAIRS SHALL HAVE A MAX. LONGITUDINAL SLOPE OF 8.3% AND A MAX. CROSS-SLOPE OF 2%. CONTRACTOR SHALL NOTIFY THE ENGINEER IF THE INFORMATION ON THESE PLANS EXCEED THE MAXIMUM ALLOWABLE SLOPES. IMPROVEMENTS CAN NOT BE CONSTRUCTED WITHIN THE MAXIMUM ALLOWABLE SLOPE LIMITS.
 - ROOF DRAIN COLLECTION LINES SHALL HAVE A MINIMUM SLOPE OF 0.40% UNLESS SPECIFICALLY NOTED OTHERWISE.
 - MULTI-DRAINS SHALL BE NYLOPLAST 12" DRAIN BASIN W/ LOCKABLE GRATE.

- LEGEND:**
- BC - BOTTOM CURB
 - TC - TOP CURB
 - TS - TOP STAIR
 - BS - BOTTOM STAIR
 - TW - TOP WALL
 - BW - BOTTOM WALL
- EXISTING CONTOUR
- PROPOSED CONTOUR
- FINISH FLOOR ELEVATION FFE=XXX.XX

Architecture Planning Interiors Research
50 South B. B. King Boulevard
Memphis, Tennessee 38103
Telephone 901 521 1440
Fax 901 525 2760
E-mail info@lrk.com

Client:
**McCormack
Baron
Salazar**

720 Olive St Suite 2500
St. Louis, MO 63101

Issues and Revisions

Date	Issued / Revised
3/16/2020	50% CONSTRUCTION DOCS
5/15/2020	80% CONSTRUCTION DOCS
06/29/2020	REV. ADA UNIT LOCATIONS
07/13/2020	PERMIT SUBMISSION

BUILDING ADDRESSES

TYPE G-B
TYPE H-A
TYPE I-C
TYPE M-A
TYPE K-A

©2020 LRK Inc.
Drawings, written material, and design concepts shall not be used or reproduced in whole or part in any form or format without the prior written consent of LRK Inc. Do not scale drawings. Use given dimensions only. If not shown, verify correct dimensions with the Architect. Contractor shall check and verify all dimensions and conditions at job site.

Seal

LRK Project Number: 01.15100.43

Grimes Consulting Project Number: 3210

Project Name:

**SOUTH CITY SUBDIVISION
PHASE 4**

Memphis TN

Drawing Name:

GRADING PLAN

Drawn By: JRB

Checked By: JLW

C3.1

Order Plans

FOR INFORMATION ONLY