



Architecture Planning Interiors Research
50 South B.B. King Boulevard
Memphis, Tennessee 38103
Telephone 901 521 1440
Fax 901 523 2760
E-mail info@lrk.com

Client:

**McCormack Baron
Salazar**

720 Olive St Suite 2500
St. Louis, MO 63101

Issues and Revisions

Date	Issued / Revised
3/16/2020	50% C.D.
5/15/2020	80% C.D.
7/13/2020	Permit Submission

BUILDING ADDRESSES

TYPE G.E.	442, 444, 446, 448 BATHURF LANE
TYPE H.A.	234, 236, 238, 330 SHWEL PLACE
TYPE I.C.	373, 440 VANCE AVE
TYPE I.C.	333, 364 FOOBLE LANE
TYPE I.C.	333 S DANNY THOMAS BLVD
TYPE I.C.	365, 431 VANCE AVE
TYPE I.C.	373 SHWEL PLACE
TYPE M.A.	420, 525 FOOBLE LANE
TYPE M.A.	340 S DANNY THOMAS BLVD
TYPE M.A.	402, 426 FOOBLE LANE

©2020 LRK Inc.
Drawings, written material, and design concepts shall not be used or reproduced in whole or part in any form or format without prior written consent of LRK Inc. Do not scale drawings. Use given dimensions only. If not shown, verify correct dimensions with the Architect. Contractor shall check and verify all dimensions and conditions at job site.

Seal




LRK Project Number: 01.15100.43

Project Name:
**South City CNI
Phase 4**
Memphis, TN

Drawing Name:
**SECOND FLOOR
FRAMING PLAN**

Drawn By: MAC
Checked By: KEM


IC-S102

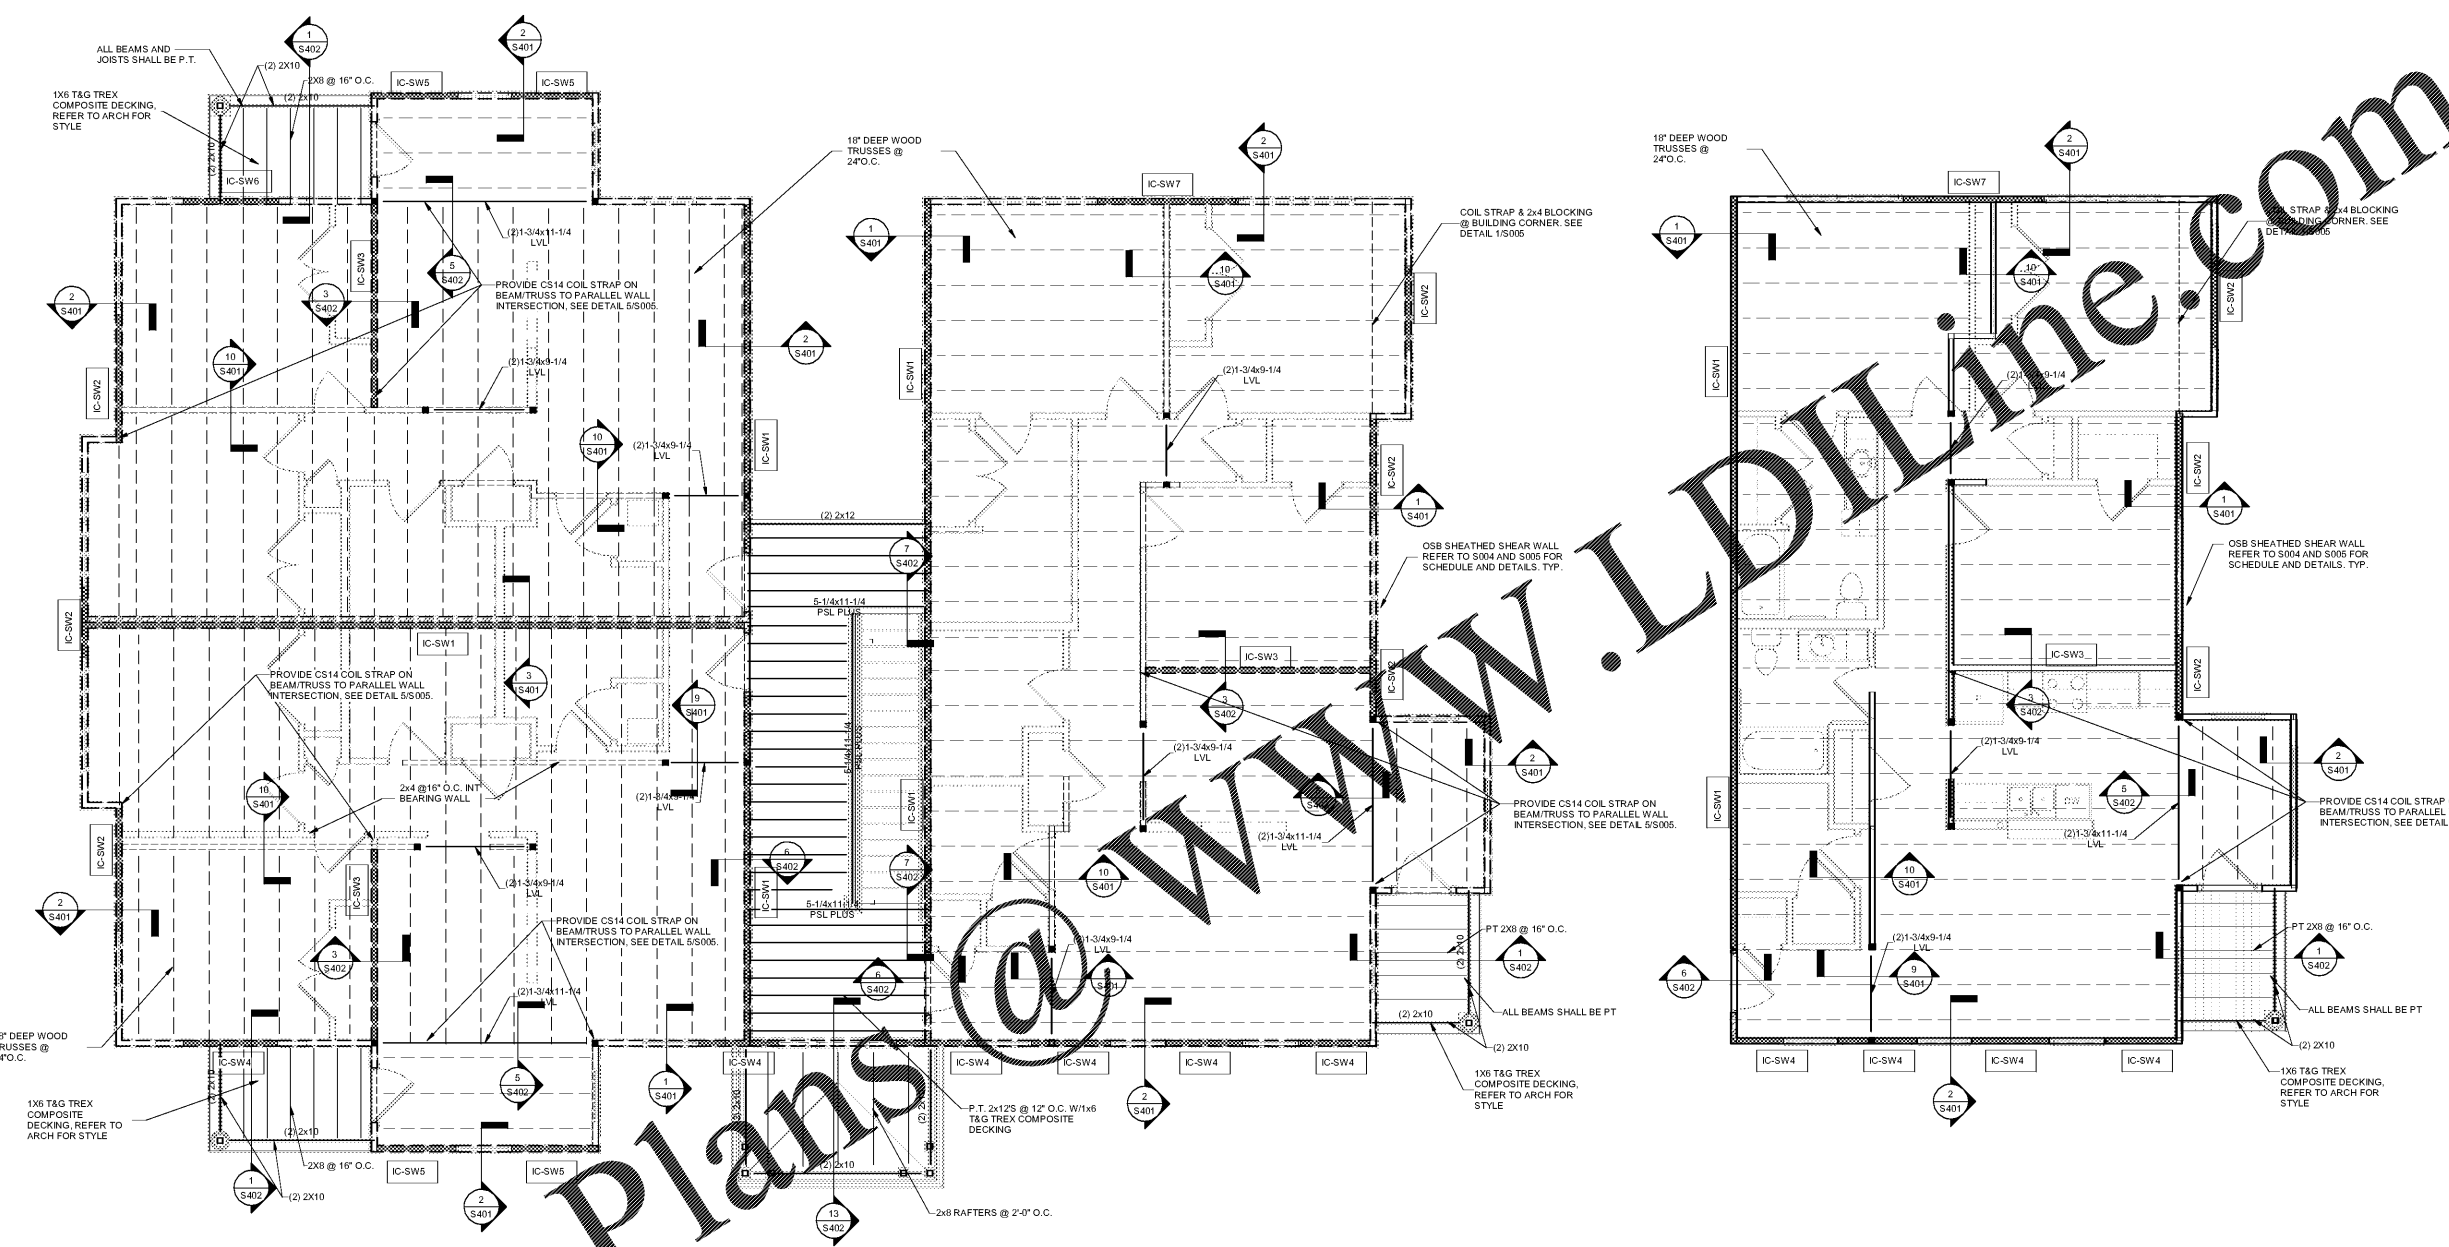

Order Plans

SECOND FLOOR FRAMING PLAN - IC

- NOTES:
- 1) ALL WALLS THIS FLOOR, INTERIOR AND EXTERIOR, SHALL BE 2x4'S @ 16" O.C.
 - 2) ALL SHEATHING SHALL BE 1/2" 4824 TONGUE AND GROOVE SHEATHING ENTIRE FLOOR. SEE DETAIL 5/S005 FOR SHEATHING CONNECTION AND FRAMING DETAILS.
 - 3) REFER TO HEADER SCHEDULE 4/S003 FOR OPENING AND FRAMING DETAILS FOR ALL DOORS AND WINDOWS.
 - 4) IC-SW# INDICATES SHEAR WALLS. SEE SHEETS S004 AND S005 FOR SHEAR WALL SCHEDULE AND CONSTRUCTION DETAILS.
 - 5) REFER TO 10/S402 FOR ALL LVL BEAM TO PSL COLUMN CONNECTION DETAILS AS WELL AS ALL CANOPY & BALCONY BEAM TO COLUMN CONNECTION DETAILS.
 - 6) TRUSS LAYOUT SHOWN IS DIAGRAMATIC. CONTRACTOR SHALL LAYOUT TRUSSES AND COORDINATE LOCATION WITH OTHER TRADES, PRIMARILY PLUMBING TOILETS, BATHUBS, SHOWER DRAINS, AND MECHANICAL FAN COIL UNITS. FINAL COORDINATION AND PLACEMENT IS RESPONSIBILITY OF TRUSS MANUFACTURER AND CONTRACTOR.

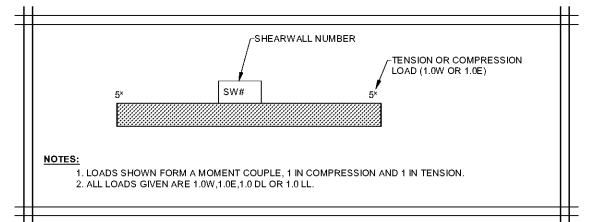

SHEARWALL LOADING KEY

2 SECOND FLOOR FRAMING PLAN - IC ALT
1/4" = 1'-0"