



Architecture Planning Interiors Research  
50 South B.B. King Boulevard  
Memphis, Tennessee 38103  
Telephone 901 521 1440  
Fax 901 523 2760  
E-mail info@lrk.com

Client:  
**McCormack Baron Salazar**

720 Olive St, Suite 2500  
St. Louis, MO 63101

**Issues and Revisions**

Date	Issued / Revised
03/16/2020	50% CONSTRUCTION DOCUMENTS
05/18/2020	80% CONSTRUCTION DOCUMENTS
07/13/2020	PERMIT

**BUILDING ADDRESSES**

TYPE S-B	442, 444, 446, 448 RATLIFF LANE 324, 286, 288, 350 SHAMMEL PLACE
TYPE H-A	778, 848 VANCE AVE 316, 304 FOOTE LANE 550 S DANNY THOMAS BLVD
TYPE S-C	368, 481 VANCE AVE 212 SHAMMEL PLACE
TYPE L-A	321 SHAMMEL PLACE 420, 350 FOOTE LANE 248 S DANNY THOMAS BLVD
TYPE M-A	402, 408 FOOTE LANE

©2020 LRK Inc.  
Drawings, written material, and design concepts shall not be used or reproduced in whole or part in any form or format without prior written consent of LRK Inc. Do not scale drawings. Use given dimensions only. If not shown, verify correct dimensions with the Architect. Contractor shall check and verify all dimensions and conditions at job

Seal



LRK Project Number: 01.15100.02

Project Name:  
**South City CNI Phase 4**  
Memphis TN


Drawing Name:  
**ELECTRICAL BUILDING L-A FIRST FLOOR PLAN**

Drawn By: PTH  
Checked By: RJH

**LA-E201**

- DRAWING NOTES**
- PLEASE REFER TO SHEET E000 FOR PROJECT NOTES, LEGEND, AND ABBREVIATIONS.
  - FINAL LOCATION OF CONDENSING UNITS (DISCONNECTS) AND METER BANK VARIES BY UNIT.
  - FRONT PORCH LIGHTS AND GFCI OUTLETS BY CONDENSING UNITS SHALL BE CONNECTED TO THE HOUSE PANEL. UP TO THREE HOUSE PANELS MAY BE TIED TO EACH HOUSE METER.
  - PROVIDE WIRELESS DOORBELL FOR EACH UNIT.
  - SEE SPECIFICATION SECTION 281300 FOR SECURITY SYSTEMS REQUIREMENTS.
  - REFER TO SITE PLAN SHEET E002 FOR METER CENTER LOCATIONS

- KEY NOTES**
- PROVIDE 12X12 RECESSED ENCLOSURE FOR CATV, TELEPHONE, SECURITY, ETC. TO DISTRIBUTE TO INDIVIDUAL ROOMS IN UNIT. PROVIDE METER BOX ENCLOSURE EQUAL TO PRIMEX P3000. PROVIDE RECEPTACLE IN BOTTOM OF BOX. RUN UTILITY CABLES FROM ENCLOSURE TO OWNER'S EXTERIOR OUTSIDE WALL.

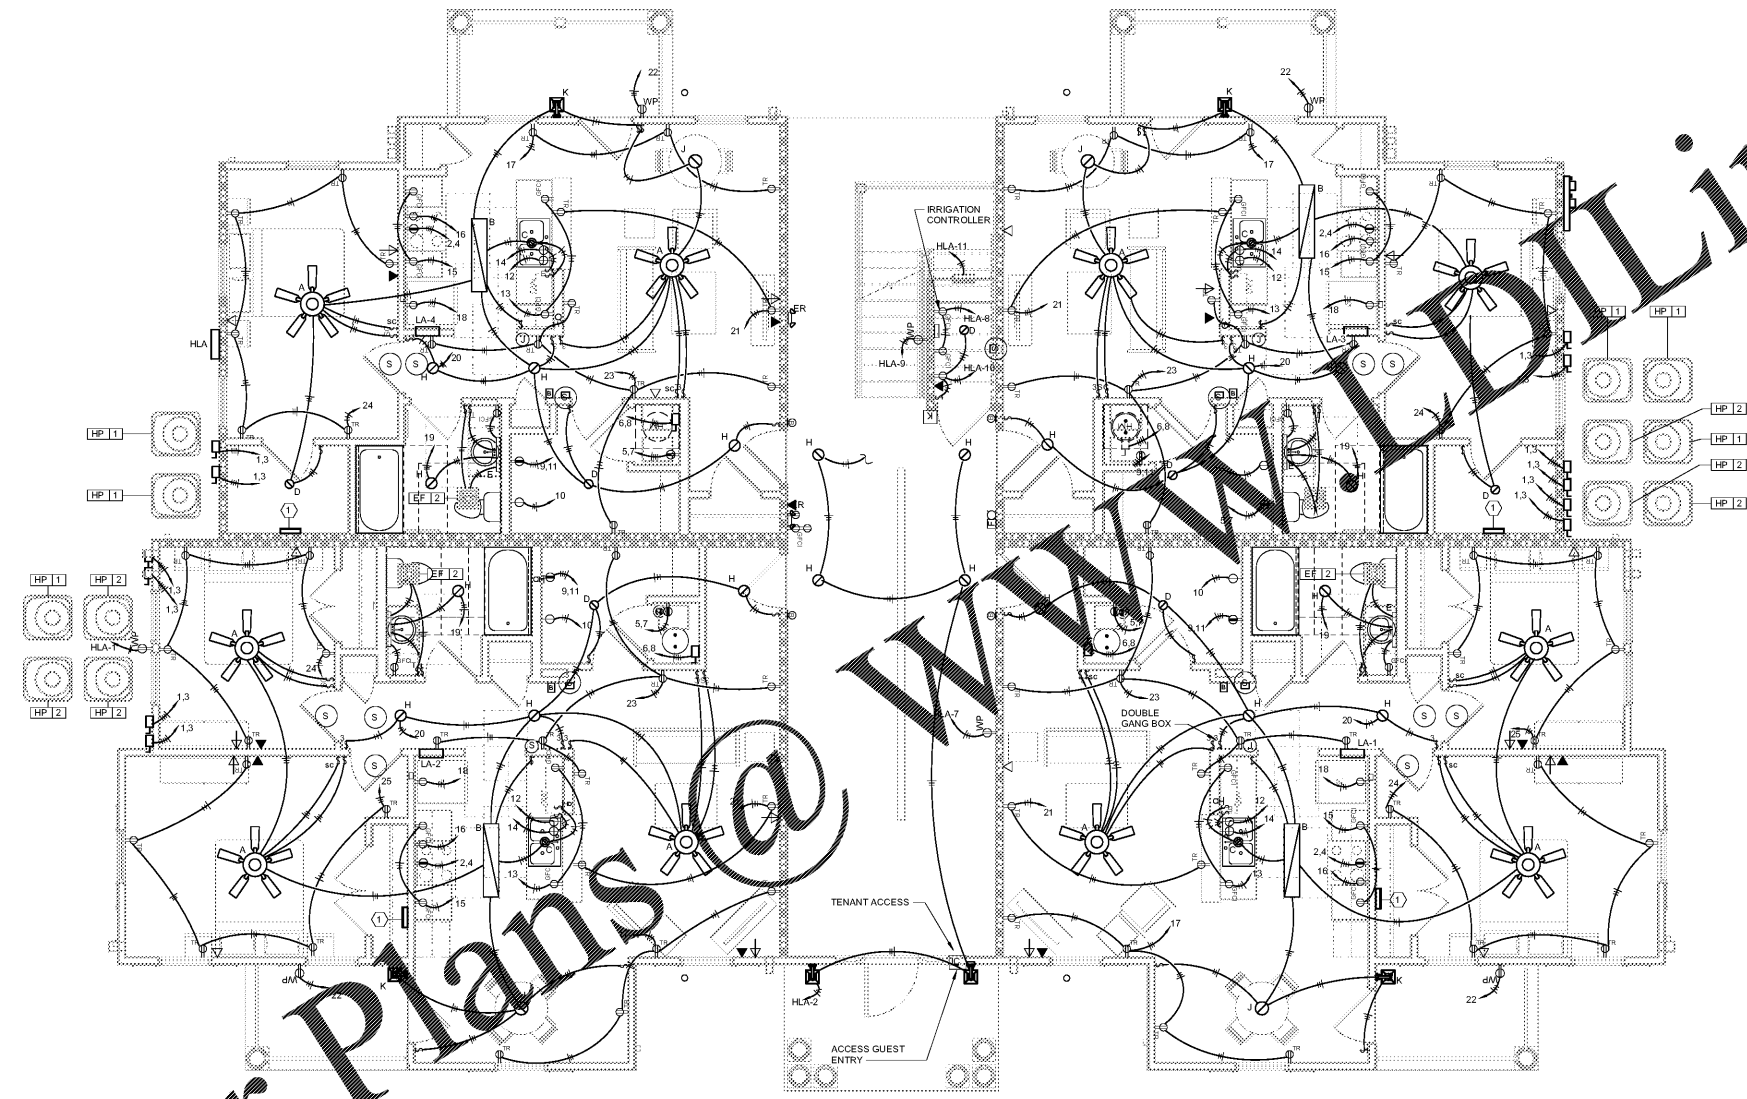

1 ELECTRICAL FIRST FLOOR PLAN - BUILDING L-A  
1/4" = 1'-0"

Order Plans @ [www.dlLine.com](mailto:www.dlLine.com)