



Looney Ricks Kiss

Architecture Planning Interiors Research
50 South B.B. King Boulevard
Memphis, Tennessee 38103
Telephone 901 521 1440
Fax 901 525 2760
E-mail info@lrk.com

Client:

**McCormack Baron
Salazar**

720 Olive St Suite 2500

St. Louis, MO 63101

Issues and Revisions

Date	Issued / Revised
3/16/2020	50% C.D.
5/15/2020	80% C.D.
7/13/2020	Permit Submission

BUILDING ADDRESSES

TYPE 6B	442, 444, 446, 448 BATHURF LANE 324, 296, 298, 330 SHWAE PLAGE
TYPE 6A	373, 440 VANCE AVE 315, 364 FOOTE LANE 553 S DANNY THOMAS BLVD
TYPE 6C	365, 431 VANCE AVE 315 SHWAE PLAGE
TYPE 6D	327 SHWAE PLAGE 420, 350 FOOTE LANE 545 S DANNY THOMAS BLVD
TYPE 6E	402, 428 FOOTE LANE

©2020 LRK Inc.
Drawings, written material, and design concepts shall not be used or reproduced in whole or part in any form or format without prior written consent of LRK Inc. Do not scale drawings. Use given dimensions only. If not shown, verify correct dimensions with the Architect. Contractor shall check and verify all dimensions and conditions at job site.

Seal



LRK Project Number: 01.15100.43

Project Name:
**South City CNI
Phase 4**

Memphis, TN


Drawing Name:

**SECOND FLOOR
FRAMING PLAN**

Drawn By: MAC

Checked By: KEM

MA-S102

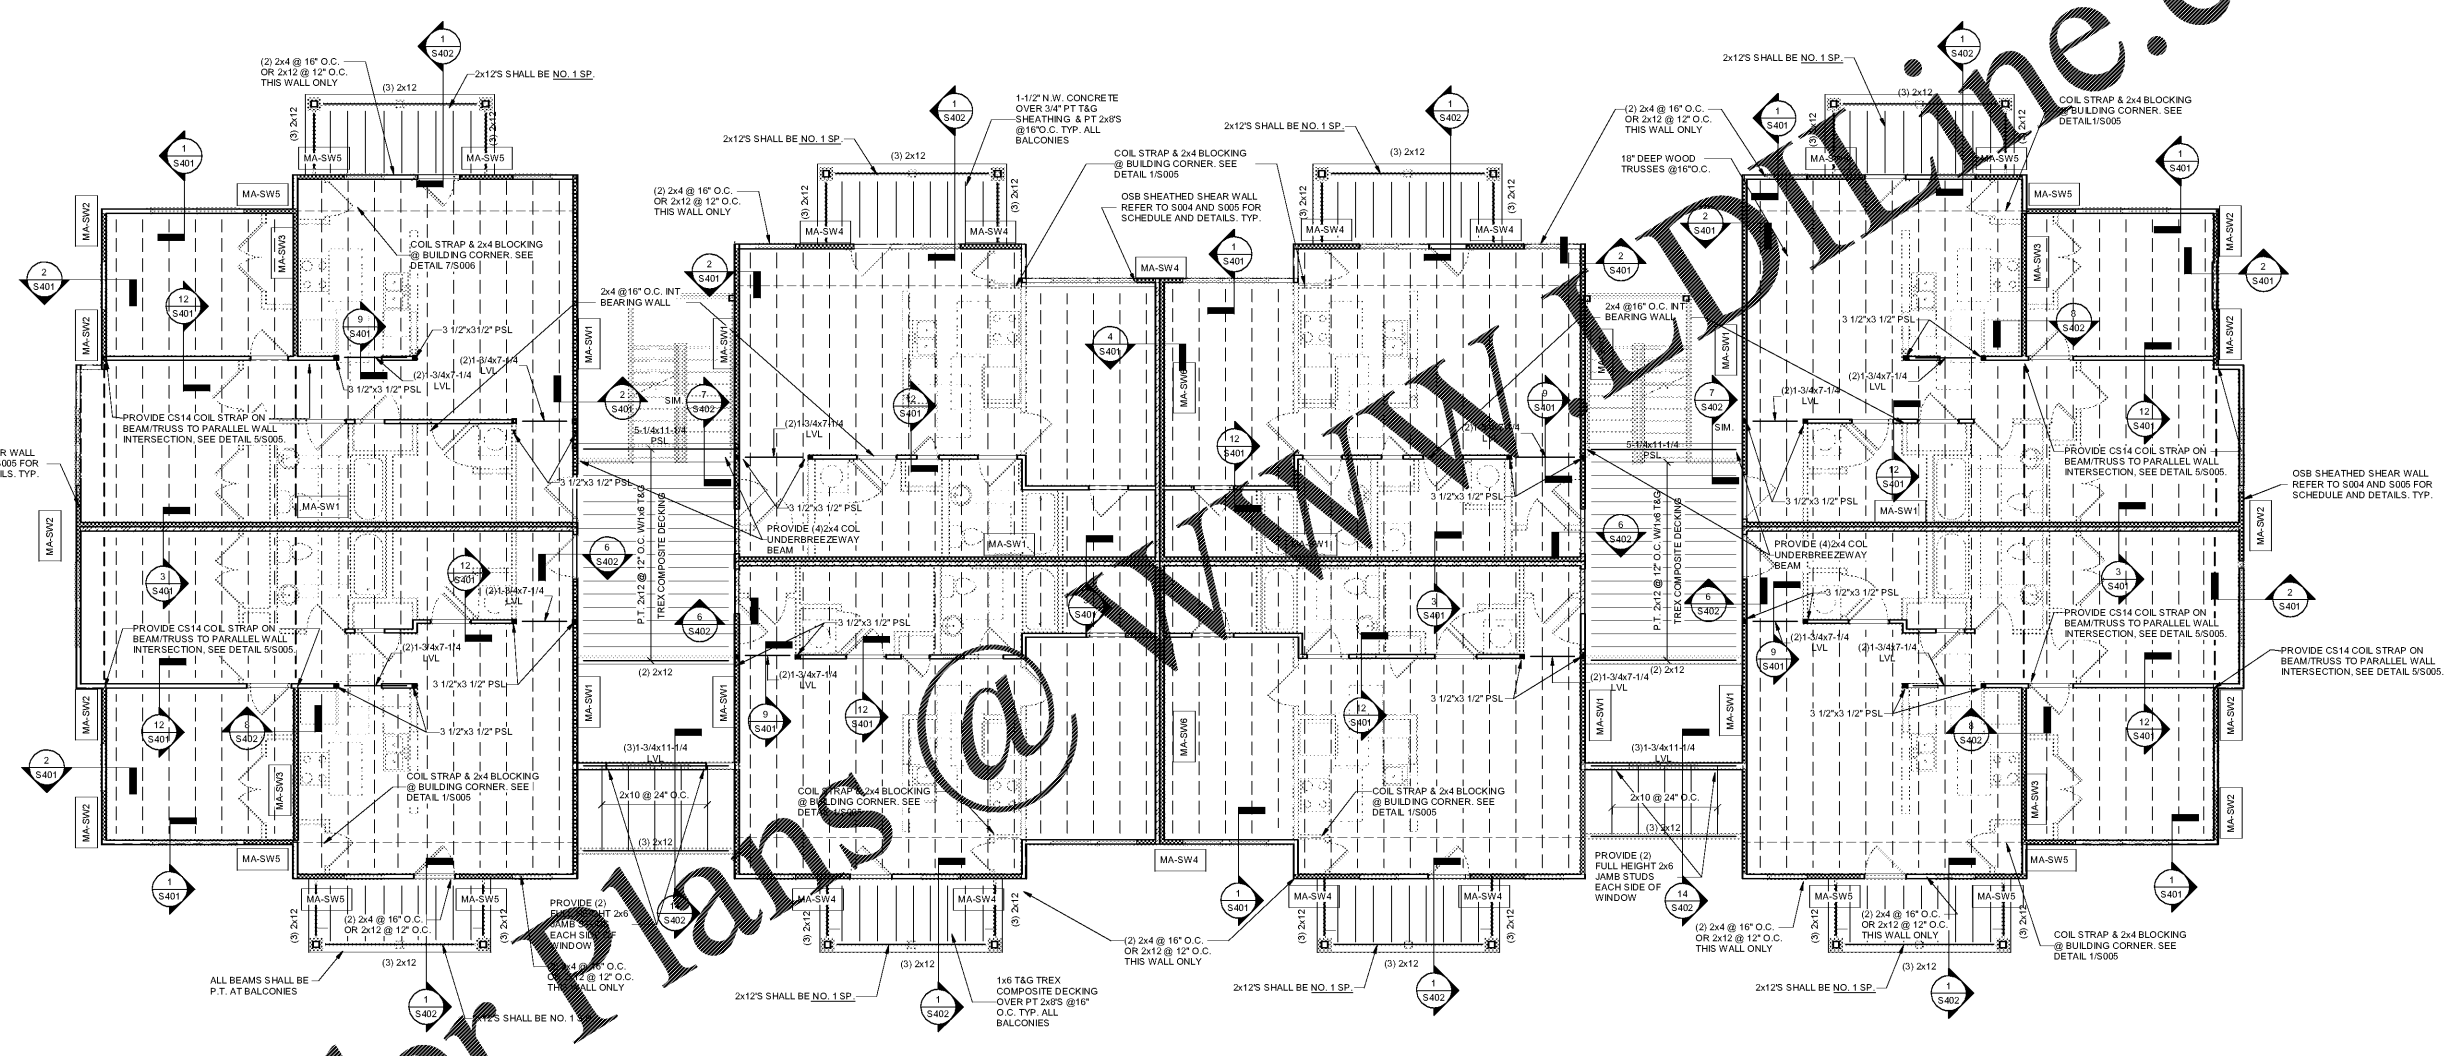

① SECOND FLOOR FRAMING PLAN MA
3/16" = 1'-0"

- NOTES:
- 1) ALL WALLS THIS FLOOR INTERIOR AND EXTERIOR, SHALL BE 2x4'S @ 16" O.C. U.N.O.
 - 2) FLOOR SHEATHING SHALL BE 5/8" TRUS-JOIST AND GROOVE SHEATHING ENTIRE FLOOR. SEE DETAIL 55003 FOR SHEATHING CONNECTION AND FRAMING DETAILS.
 - 3) REFER TO HEADER SCHEDULE 40003 FOR OPENING AND FRAMING DETAILS FOR ALL DOORS AND WINDOWS.
 - 4) MA-SW INDICATES SHEAR WALLS SEE SHEETS S004 AND S005 FOR SHEAR WALL SCHEDULE AND CONNECTION DETAILS.
 - 5) REFER TO SHEETS S004 AND S005 FOR ALL BEAM TO PSL COLUMN CONNECTION DETAILS AS WELL AS ALL CANOPY & BALCONY BEAM TO COLUMN CONNECTION DETAILS.
 - 6) TRUSS LAYOUT SHOWN IS DIAGRAMMATIC. CONTRACTOR SHALL LAYOUT TRUSSES AND COORDINATE LOCATION WITH OTHER TRADES. PRIMARY PLUMBING TOILETS, BATHTUBS, SHOWER DRAINS, AND MECHANICAL FAN COIL UNITS. FINAL COORDINATION AND PLACEMENT IS THE RESPONSIBILITY OF TRUSS MANUFACTURER AND CONTRACTOR.