



Looney Ricks Kiss

Architecture Planning Interiors Research
50 South B.B. King Boulevard
Memphis, Tennessee 38103
Telephone 901 521 1440
Fax 901 525 2760
E-mail info@lrk.com

Client:

**McCormack Baron
Salazar**

720 Olive St Suite 2500

St. Louis, MO 63101

Issues and Revisions

Date	Issued / Revised
3/16/2020	50% C.D.
5/15/2020	80% C.D.
7/13/2020	Permit Submission

BUILDING ADDRESSES

TYPE GLE	442, 444, 446, 448 BATHURST LANE
TYPE HA	374, 236, 238, 330 SHAWNEE PLACE
TYPE LA	374, 460 VANCE AVE
TYPE LA	316, 364 FOOTE LANE
TYPE LC	353 S DANNY THOMAS BLVD
TYPE LC	365, 431 VANCE AVE
TYPE LA	377 SHAWNEE PLACE
TYPE LA	420, 503 FOOTE LANE
TYPE M.A	346 S DANNY THOMAS BLVD
TYPE M.A	402, 428 FOOTE LANE

©2020 LRK Inc.
Drawings, written material, and design concepts shall not be used or reproduced in whole or part in any form or format without prior written consent of LRK Inc. Do not scale drawings. Use given dimensions only. If not shown, verify correct dimensions with the Architect. Contractor shall check and verify all dimensions and conditions at job site.

Seal



LRK Project Number: 01.15100.43

Project Name:

**South City CNI
Phase 4**

Memphis, TN


Drawing Name:

**THIRD FLOOR FRAMING
PLAN**

Drawn By: MAC

Checked By: KEM

MA-S103

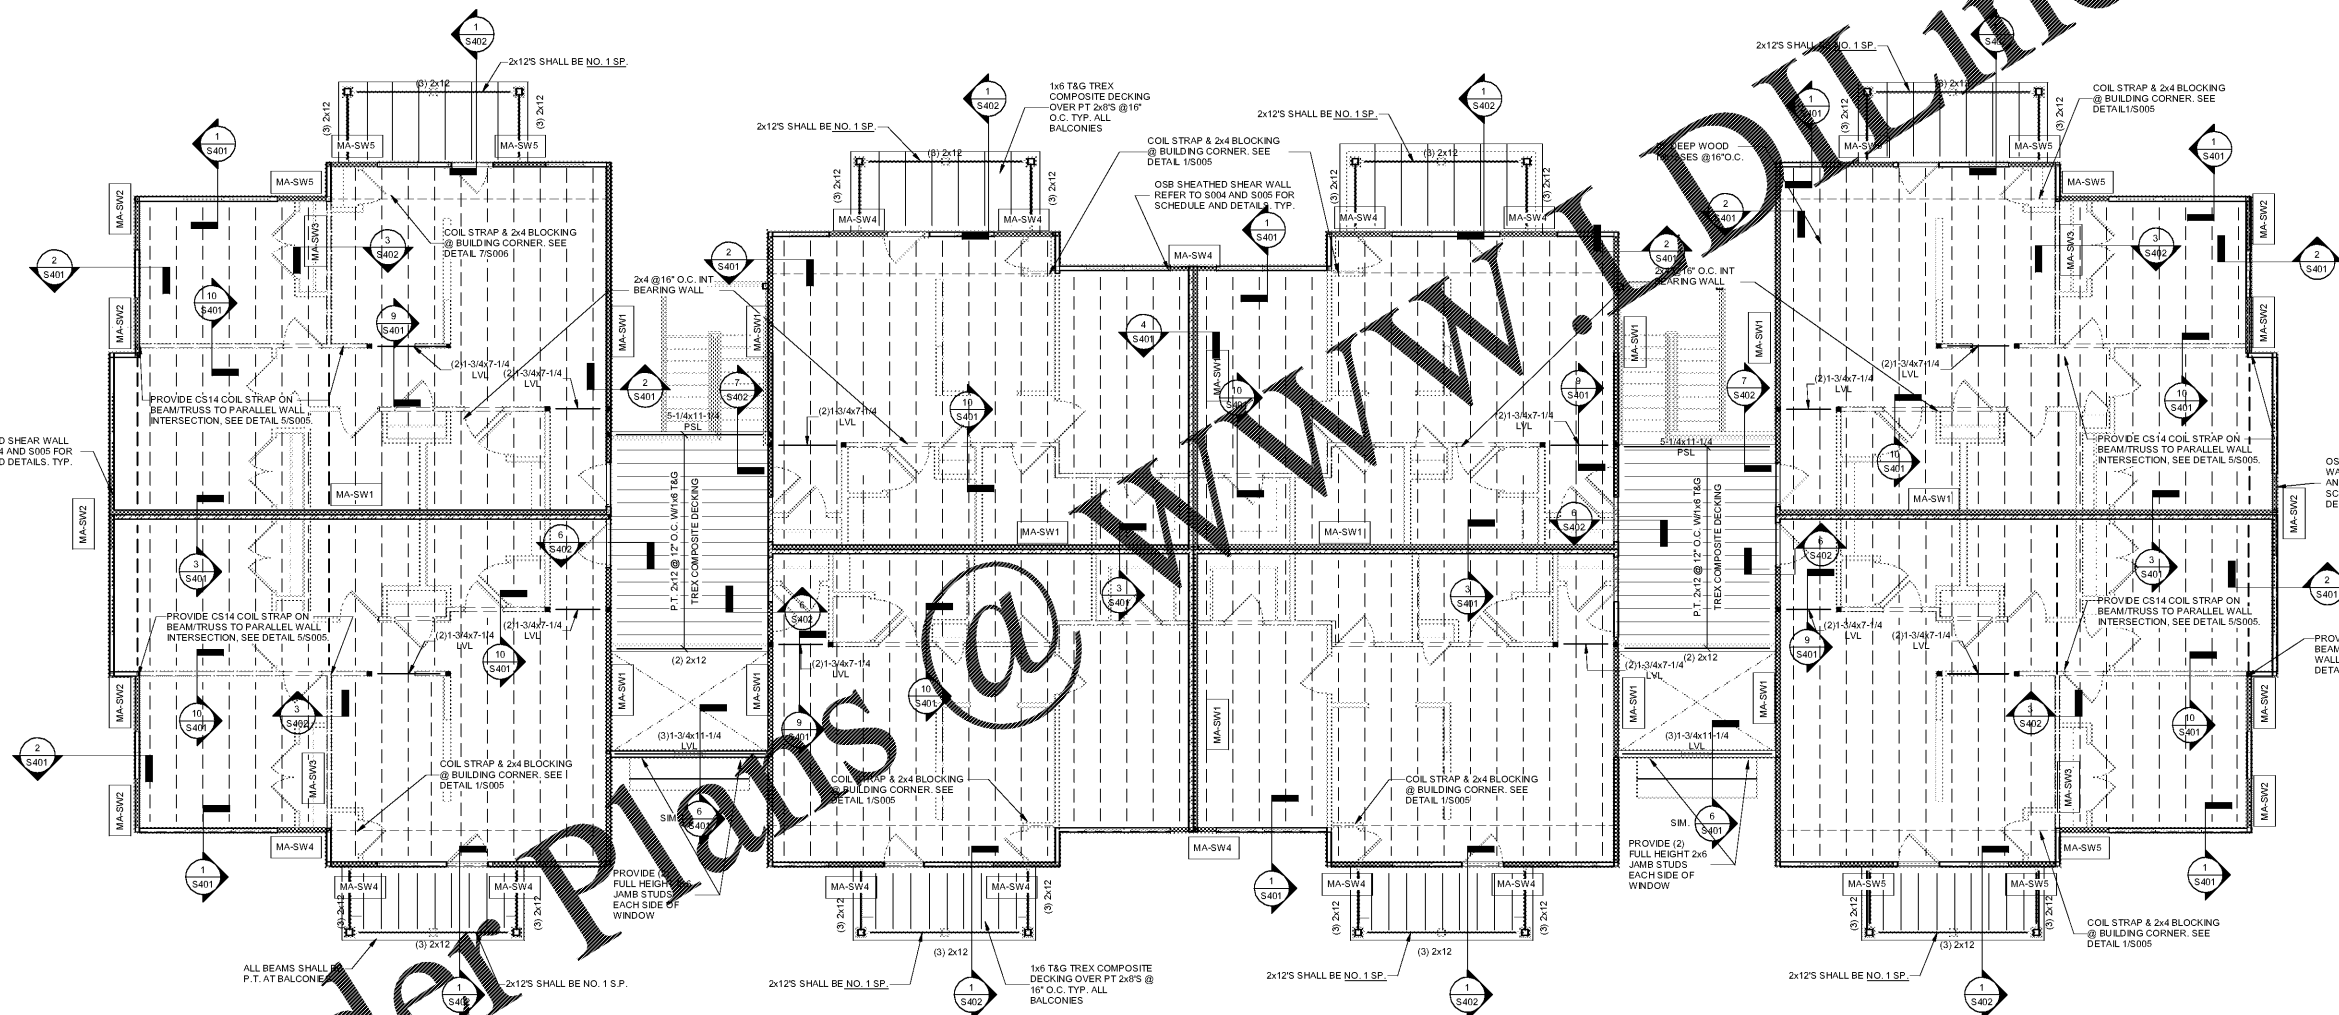

THIRD FLOOR FRAMING PLAN - MA
3/16" = 1'-0"

- NOTES:
- 1) ALL WALLS THIS FLOOR, INTERIOR AND EXTERIOR, SHALL BE 2x4'S @ 16" O.C. U.N.O.
 - 2) ALL SHEATHING SHALL BE 5/8" OSB JOINT AND GROOVE SHEATHING ENTIRE FLOOR. SEE DETAIL 5/5005 FOR SHEATHING CONNECTION AND FRAMING DETAILS.
 - 3) REFER TO HEADER SCHEDULE 4-0003 FOR OPENING AND FRAMING DETAILS FOR ALL DOORS AND WINDOWS.
 - 4) MA-SW INDICATES SHEAR WALLS. SEE SHEETS S004 AND S005 FOR SHEAR WALL SCHEDULE AND CONNECTION DETAILS.
 - 5) REFER TO TRUSS LAYOUT FOR ALL BEAM TO PSL COLUMN CONNECTION DETAILS AS WELL AS ALL CANOPY & BALCONY BEAM TO COLUMN CONNECTION DETAILS.
 - 6) TRUSS LAYOUT SHOWN IS DIAGRAMMATIC. CONTRACTOR SHALL LAYOUT TRUSSES AND COORDINATE LOCATION WITH OTHER TRADES. PRIMARILY PLUMBING TOILETS, BATHTUBS, SHOWER DRAINS, AND MECHANICAL FAN COIL UNITS. FINAL COORDINATION AND PLACEMENT IS THE RESPONSIBILITY OF TRUSS MANUFACTURER AND CONTRACTOR.