



1 TYPICAL SECTION
SCALE: 3/4" = 1'-0"

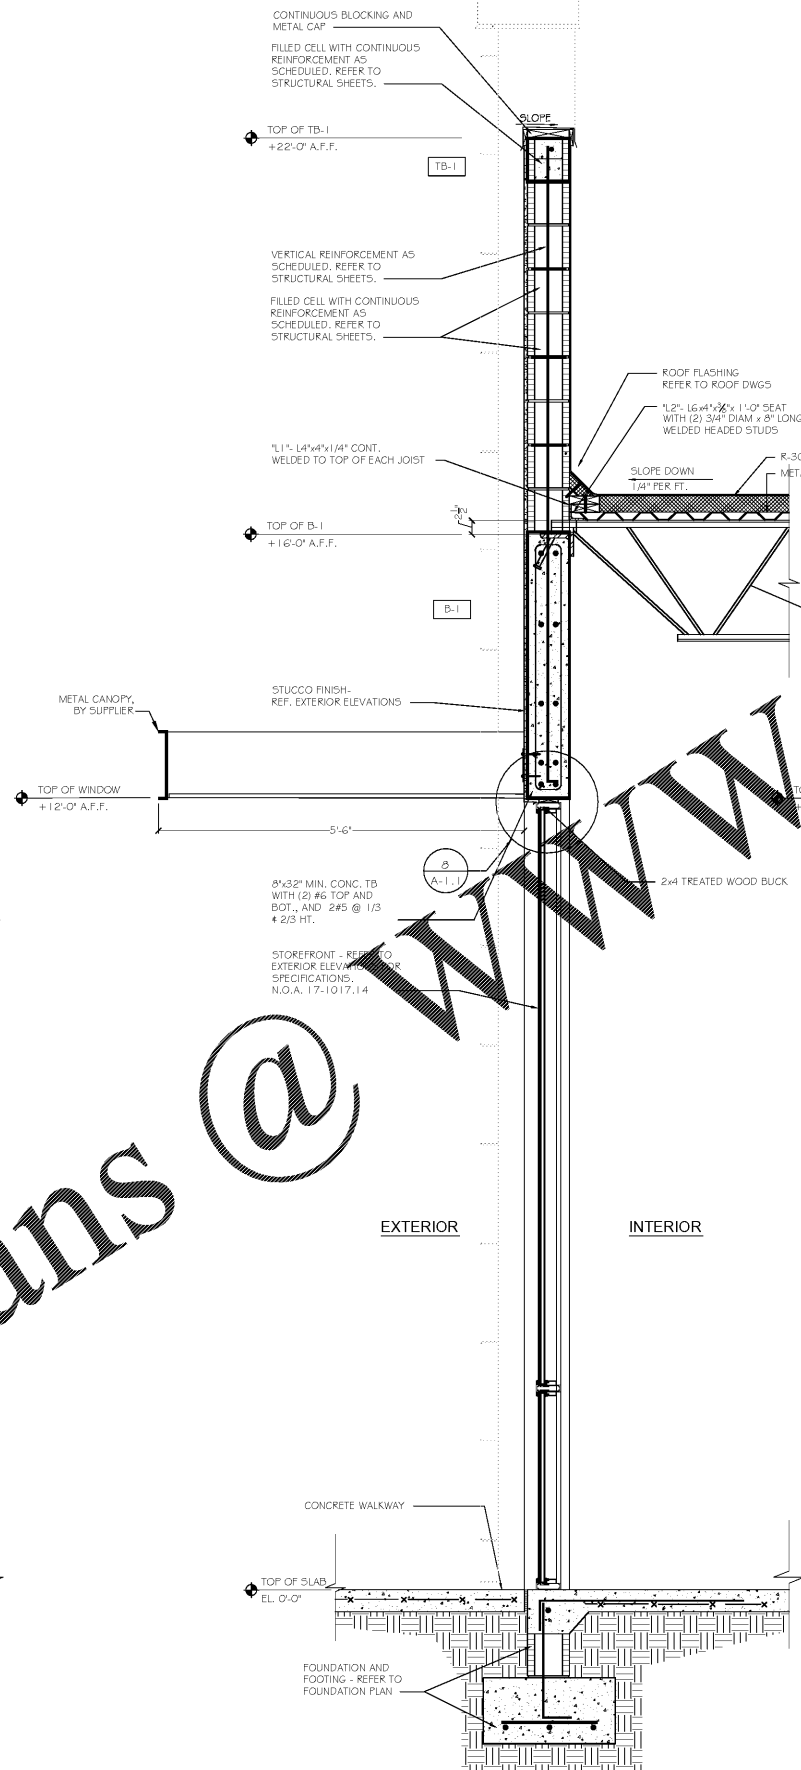

2 TYPICAL SECT. AT NORTH STOREFRONT
SCALE: 3/4" = 1'-0"

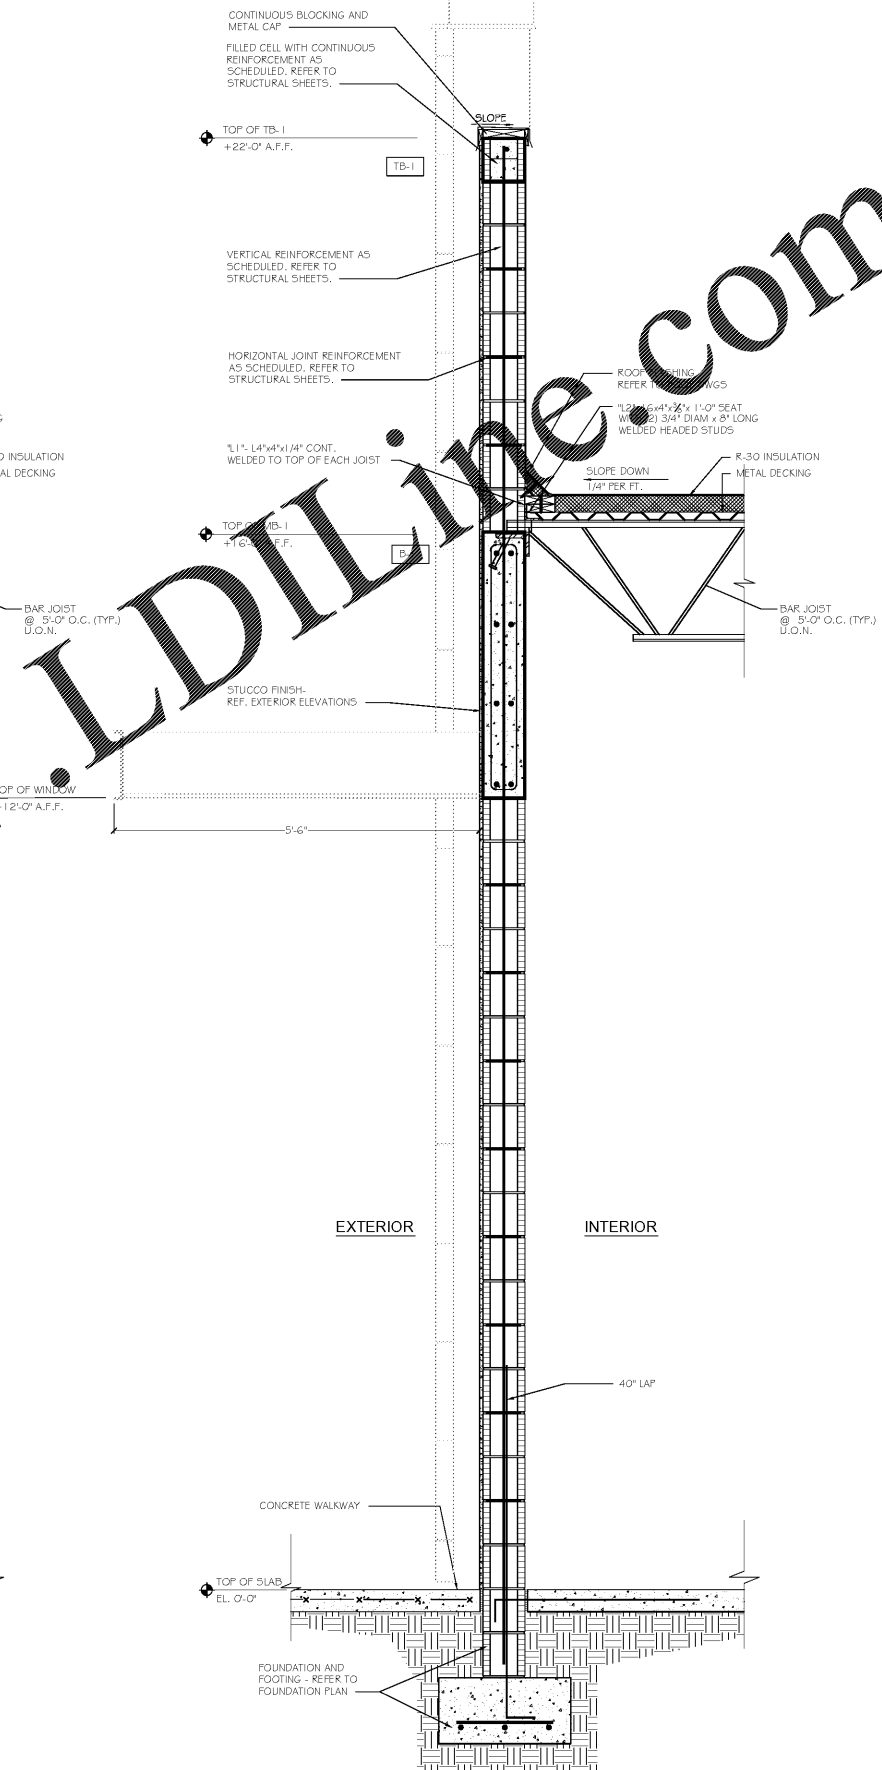

3 TYPICAL SECT. AT NORTH STOREFRONT
SCALE: 3/4" = 1'-0"

Order Plans @

www.LDiline.com

OWNERS:	
ESTEL DEVELOPMENT LLC 763 NE 193RD TERRACE MIAMI, FL 33179	
DATE: 8/14/20	SCALE:
NO.:	REVISION:
DRAWN BY:	NO.:
DATE:	NO.:
NO.:	NO.:

GERSHEN ASSOCIATES, P.A.
Architecture / Planning
Construction Consulting
9788 50th DR SE HIGHWAY/ MAIN, FLORIDA 3318
(305) 861-7122
REGISTRATION NO. AA 0002786

PROJECT LOCATION:
ESTEL PLAZA
2890-2894 WEST BROWARD BLVD
FT LAUDERDALE, FLORIDA 33312

SHEET TITLE:
WALL SECTIONS AND DETAILS

SHEET NO.
A-5.2

JOB NO.
2020-002