



1 TYPICAL SECT. AT WALL
SCALE: 3/4" = 1'-0"

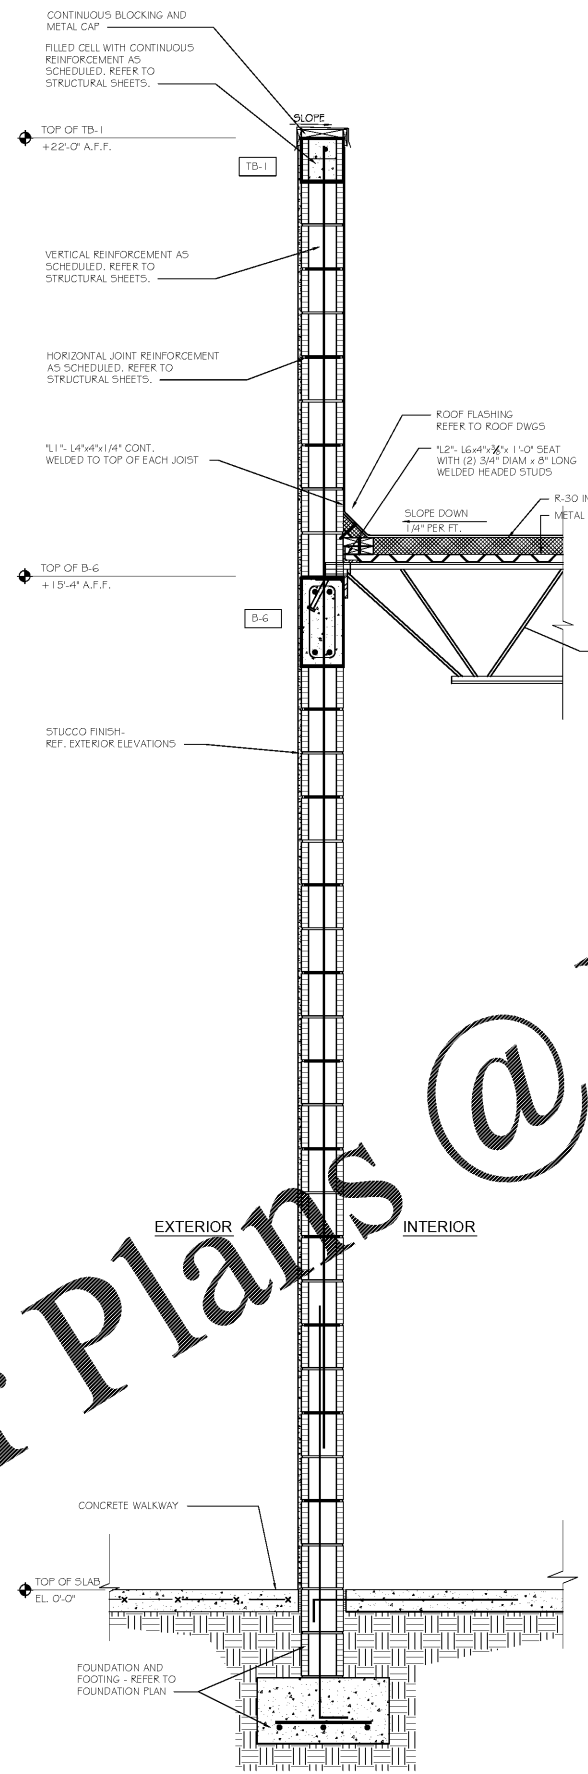

2 TYPICAL SECT. AT SOUTH WALL
SCALE: 3/4" = 1'-0"

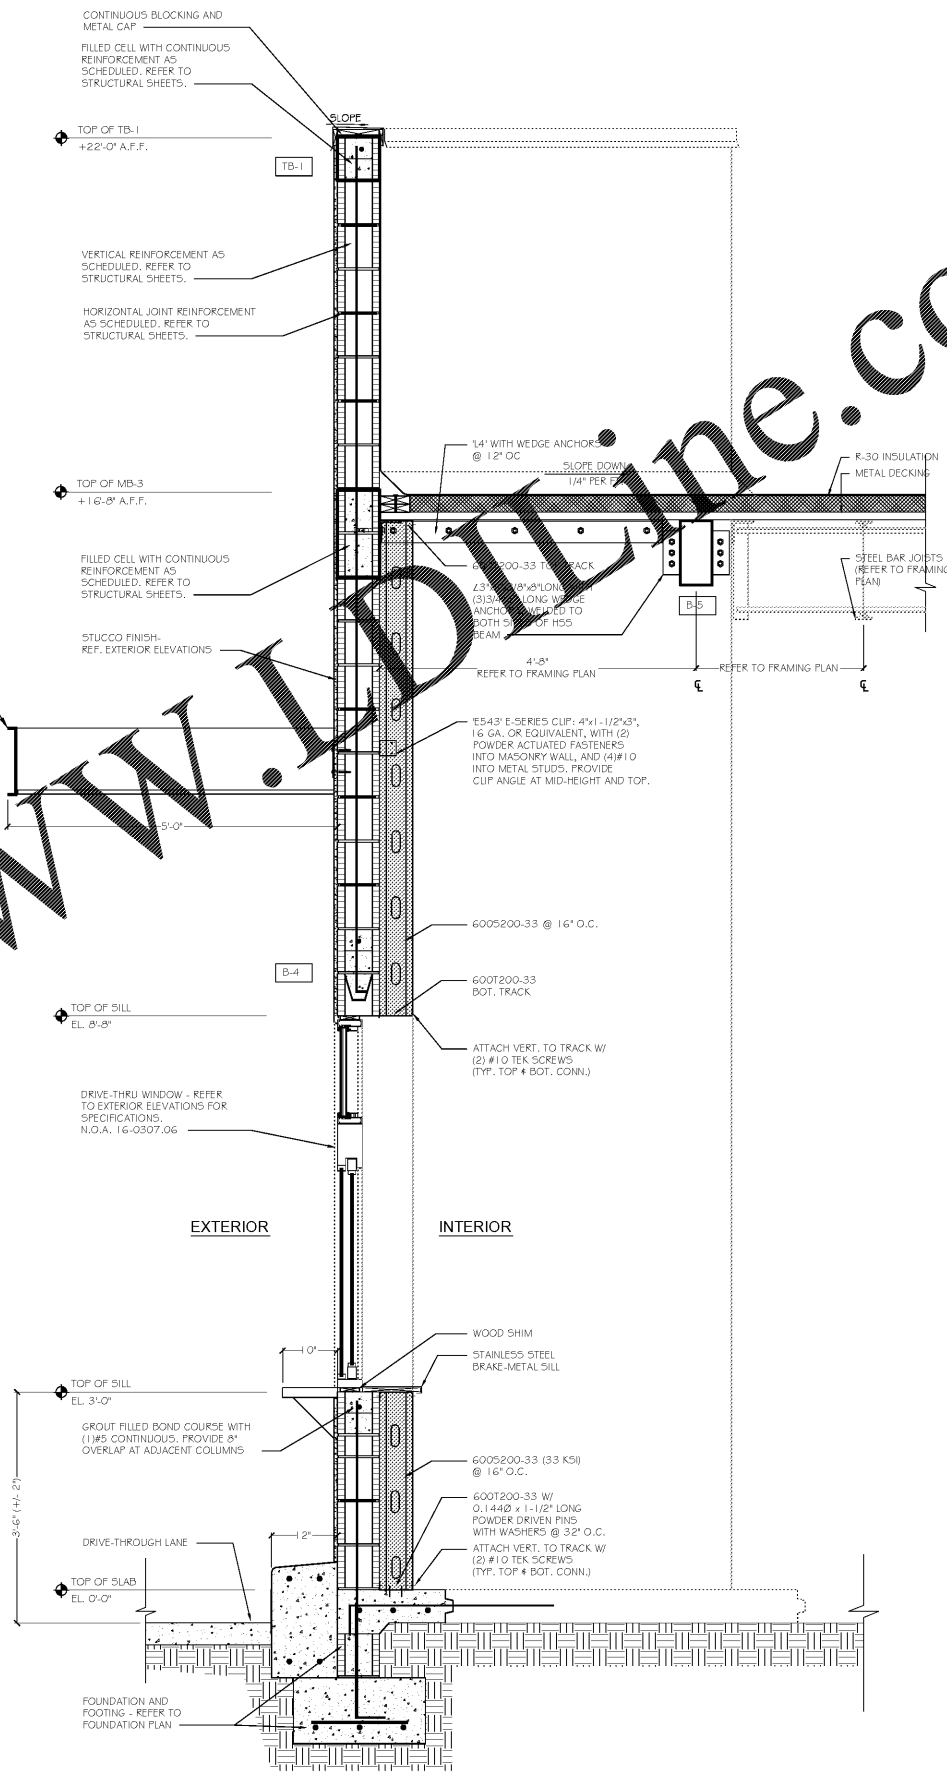

3 TYPICAL SECT. AT WALL
SCALE: 3/4" = 1'-0"

Order Plans @ www.IDPline.com

OWNERS:
ESTEL DEVELOPMENT LLC
763 NE 193RD TERRACE
MIAMI, FL 33179

DATE	NO.	DATE	NO.	DATE	NO.
8/14/20					

GERSHEN ASSOCIATES, P.A.
Architecture / Planning
Construction Consulting
9788 50th DISE HIGHWAY/ MANALAPAN, FLORIDA 33189
(305) 861-7125
REGISTRATION NO. AA 0002786

PAUL B. GERBER
STATE OF FLORIDA
REGISTERED ARCHITECT
#100043

PROJECT LOCATION
ESTEL PLAZA
2890-2894 WEST BROWARD BLVD
FT LAUDERDALE, FLORIDA 33312
SHEET TITLE
WALL SECTIONS AND DETAILS

SHEET NO.
A-5.3
JOB NO.
2020-002